
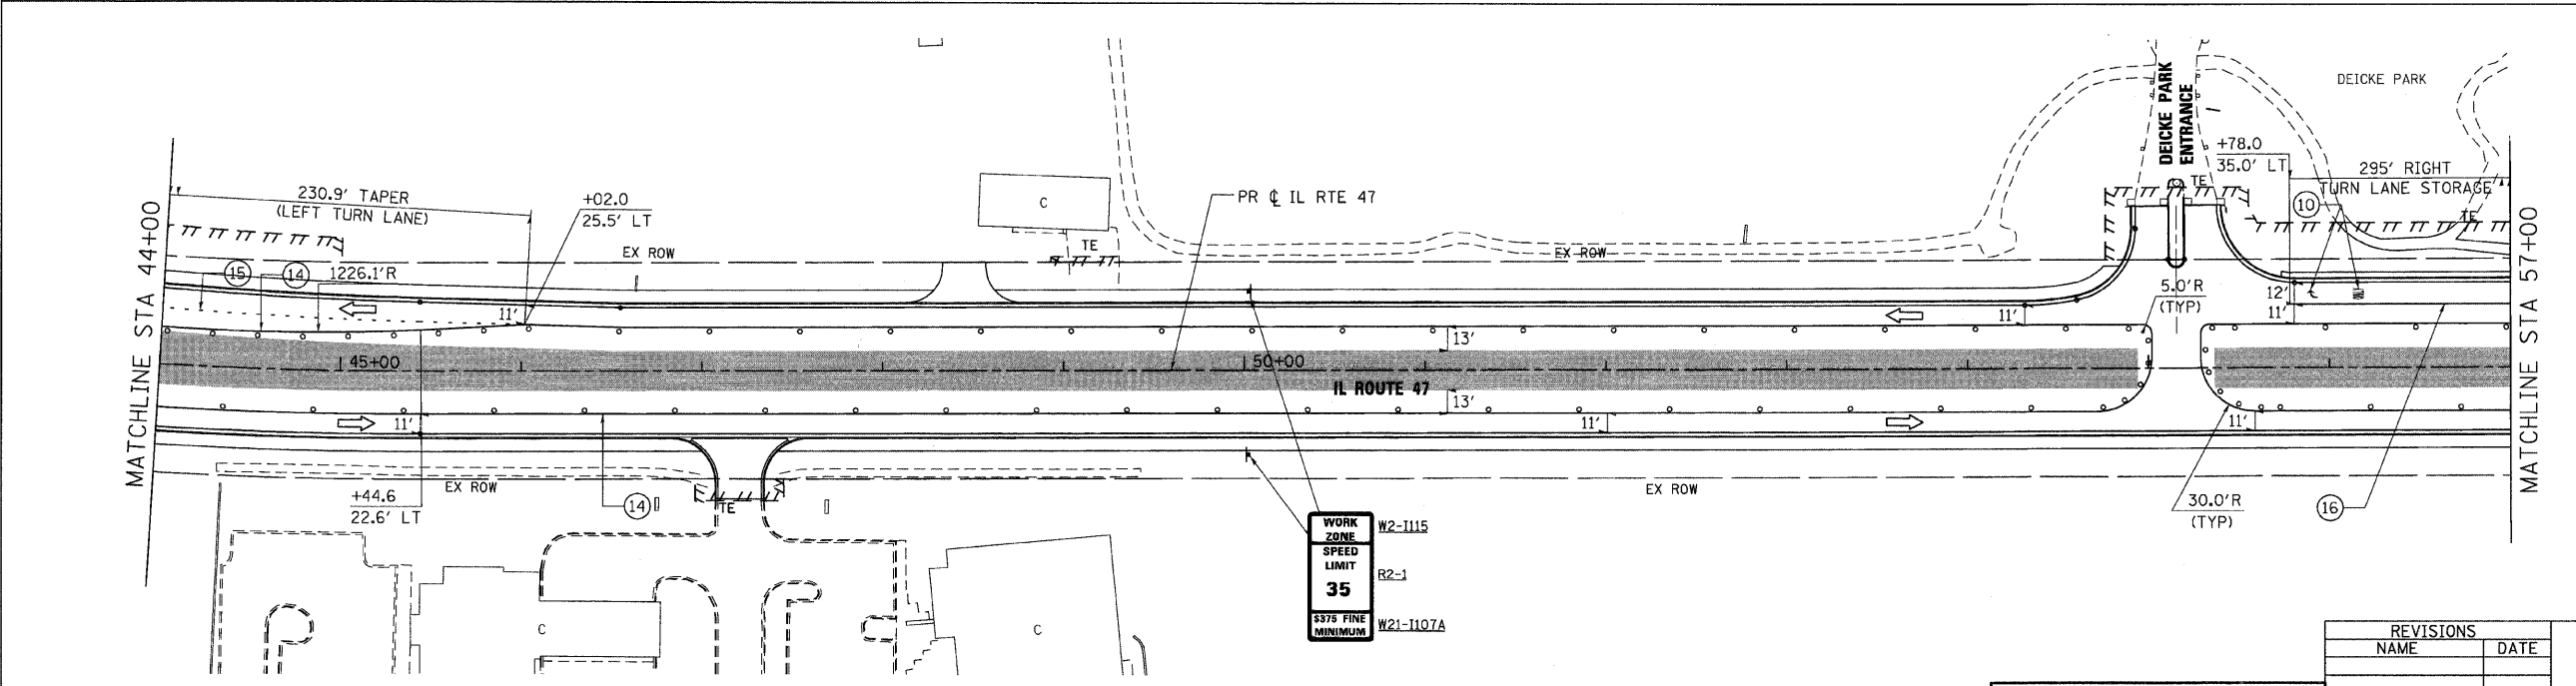


F.A.P. RTE.	SECTION	COUNTY	TOTAL SHEETS	SHEET NO.
326		McHENRY	502	94
STA. 9+35.22		TO STA.142+08.53		
FED. ROAD DIST. NO.		ILLINOIS FED. AID PROJECT		
* (105X & 106) WRS-2				

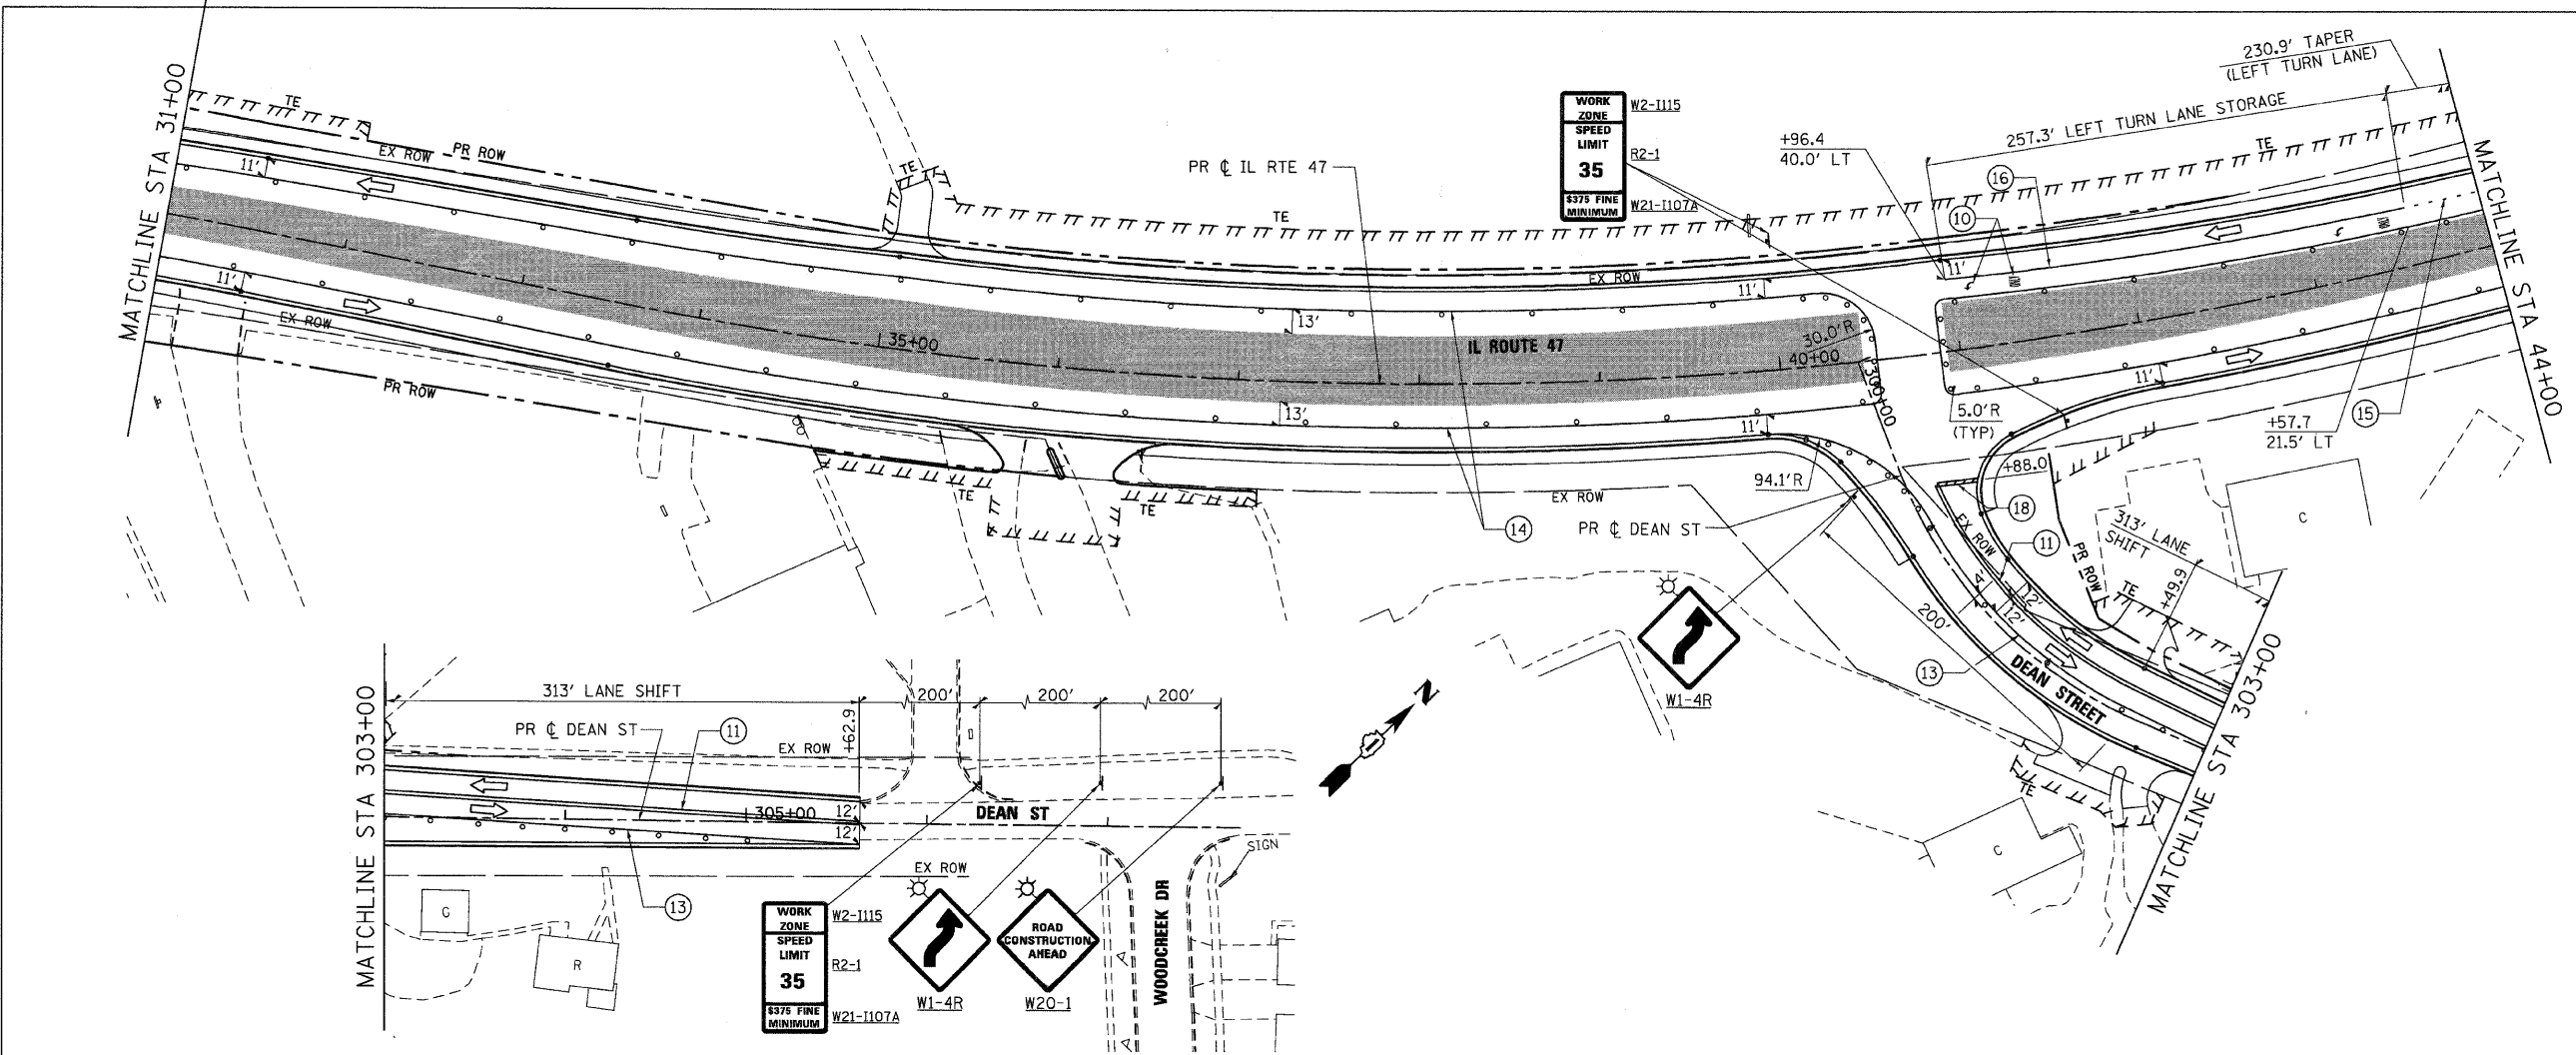

WORK ZONE SPEED LIMIT 35  
 5375 FINE MINIMUM  
 W2-1115  
 R2-1  
 W21-1107A  
 W1-4R  
 W20-1

WORK ZONE SPEED LIMIT 35  
 5375 FINE MINIMUM  
 W2-1115  
 R2-1  
 W21-1107A

PLOT DATE = Wednesday, August 05, 2009  
 FILE NAME = S:\11-CADD\01-mt\874\_mol\13\_m1d2.dgn  
 PLOT SCALE = 50:1  
 USER NAME = 3630



REVISIONS	
NAME	DATE

ILLINOIS DEPARTMENT OF TRANSPORTATION  
**ILLINOIS ROUTE 47**  
**MAINTENANCE OF TRAFFIC - STAGE 3**  
**SHEET 2 OF 6**

SCALE: VERT. 1"=50'  
 HORIZ. 1"=50'  
 DATE: 8/5/2009  
 DRAWN BY: E.D.  
 CHECKED BY: A.A.C.