
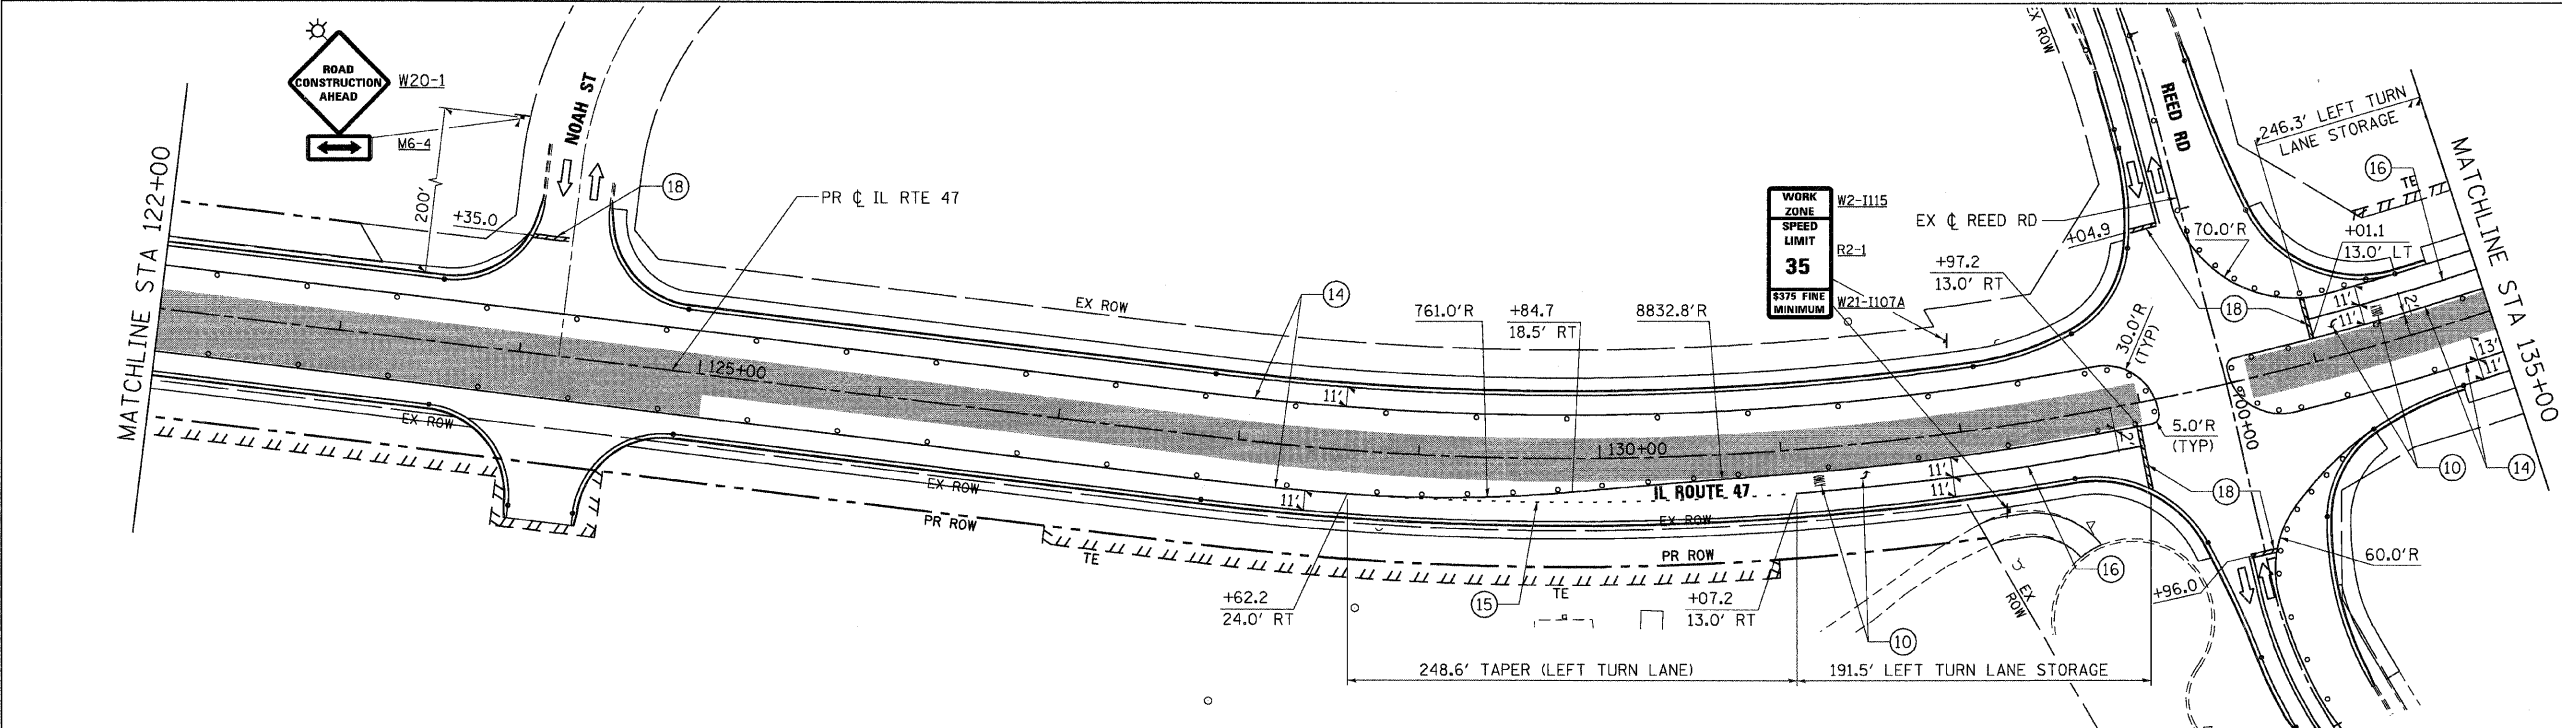


F.A.P. RTE.	SECTION	COUNTY	TOTAL SHEETS	SHEET NO.
326	*	McHENRY	502	97
STA. 9+35.22		TO STA. 142+08.53		
FED. ROAD DIST. NO.		ILLINOIS FED. AID PROJECT		
* (105X & 106) WRS-2				

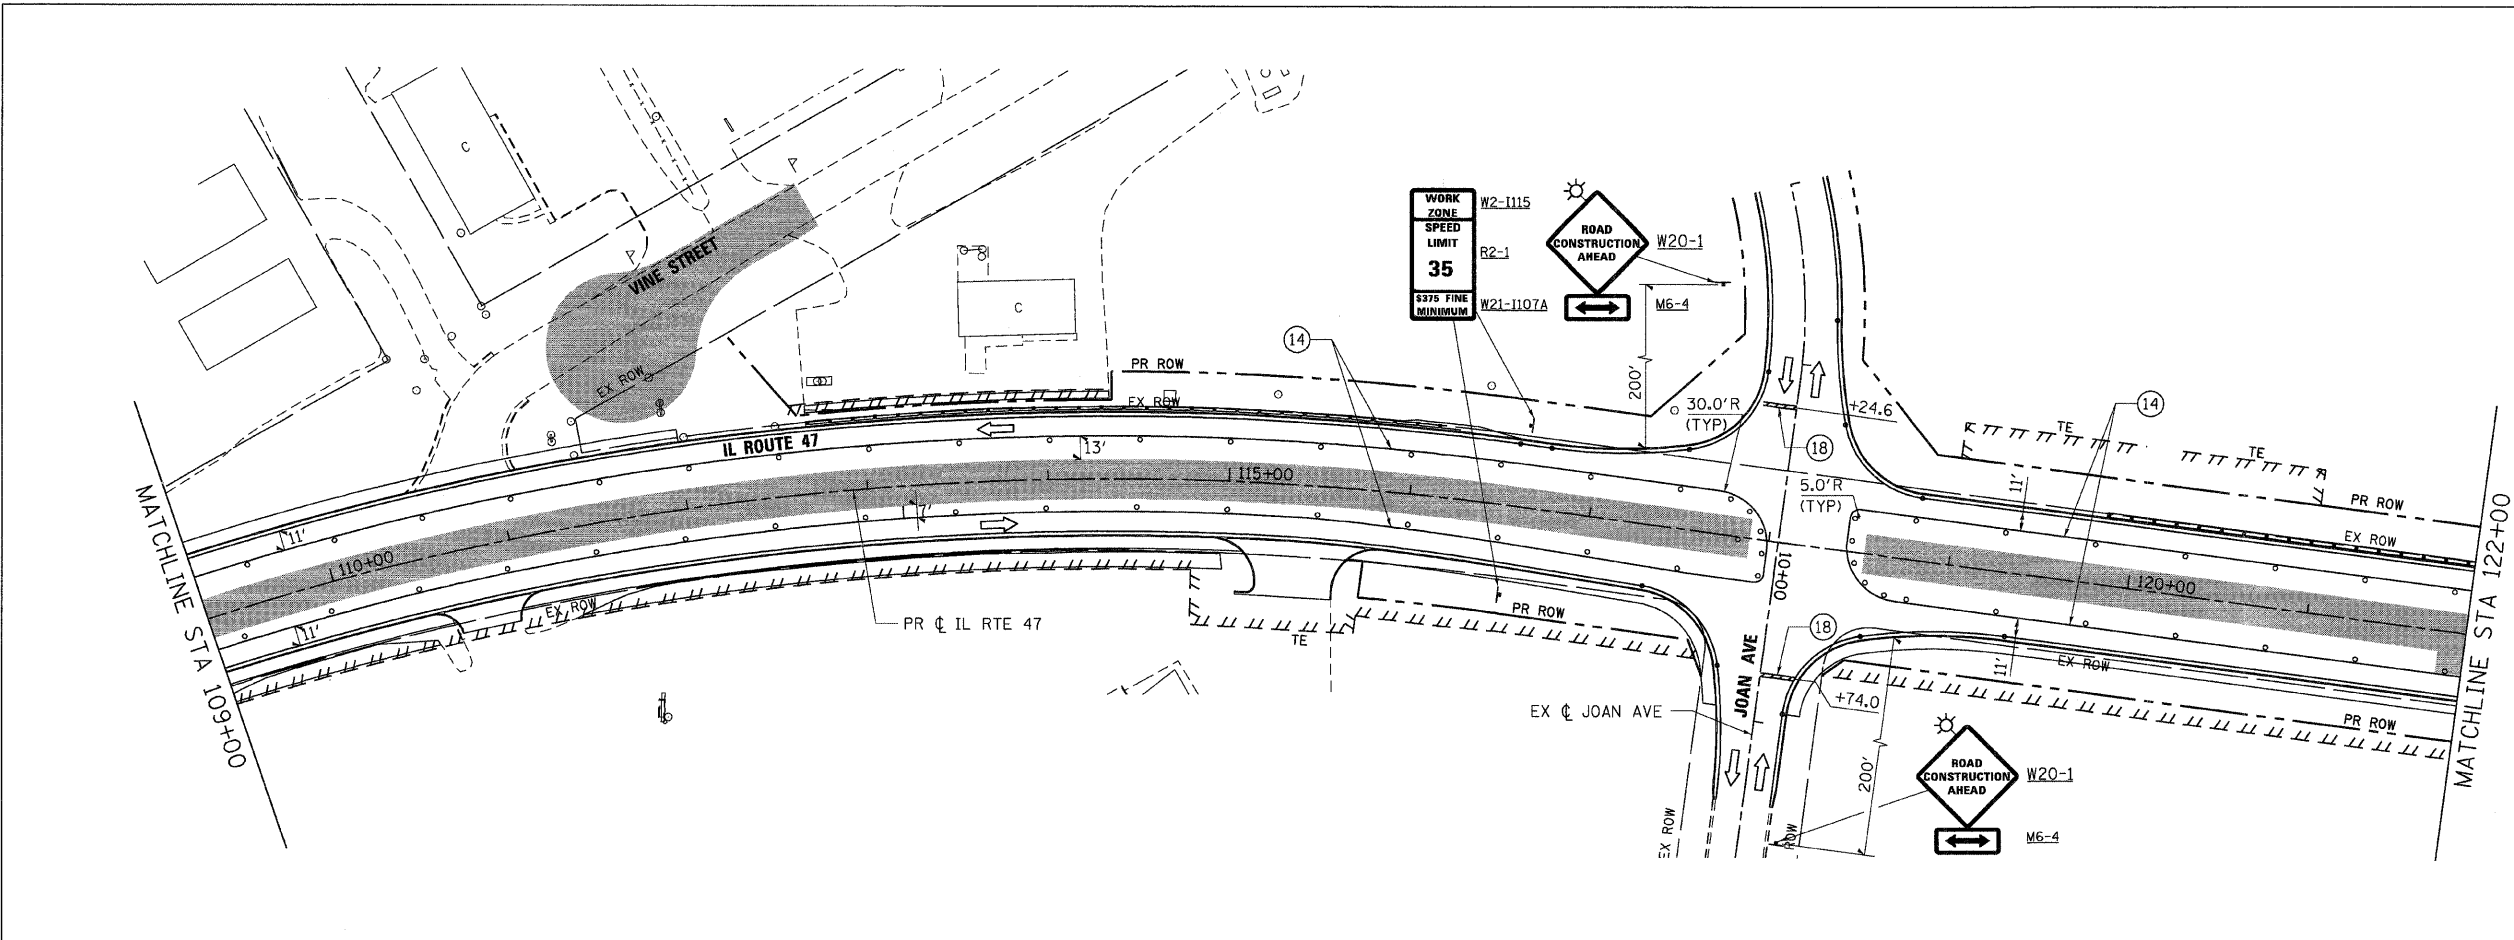

- NOTES:**
- PAVEMENT MARKING TAPE FROM STAGE 2B ALONG REED ROAD SHALL REMAIN IN PLACE. SEE MOT - STAGE 2B SHEET 4 OF 4 FOR ADDITIONAL INFORMATION.

REVISIONS	
NAME	DATE

**Stanley Consultants INC.**  
 850 West Higgins Road, Suite 730, Chicago, Illinois 60631-2801  
 www.stanleygroup.com  
 Illinois Firm Registration No. 084-006333  
 (773) 692-3624

ILLINOIS DEPARTMENT OF TRANSPORTATION  
**ILLINOIS ROUTE 47**  
 MAINTENANCE OF TRAFFIC - STAGE 3  
 SHEET 5 OF 6

SCALE: VERT. 1"=50'  
 HORIZ. 1"=100'  
 DATE: 8/5/2009  
 DRAWN BY: E.D.  
 CHECKED BY: A.A.C.

PLOT DATE = Wednesday, August 05, 2009  
 FILE NAME = S:\11-CADD\11-mot\977\_mot\_s3.dgn  
 PLOT SCALE = 50:1  
 USER NAME = 3838