



F.A.P. RTE.	SECTION	COUNTY	TOTAL SHEETS	SHEET NO.
326		McHENRY	502	100
STA. 9+35.22		TO STA. 142+08.53		
FED. ROAD DIST. NO.		ILLINOIS	FED. AID PROJECT	
(105X & 106) WRS-2				

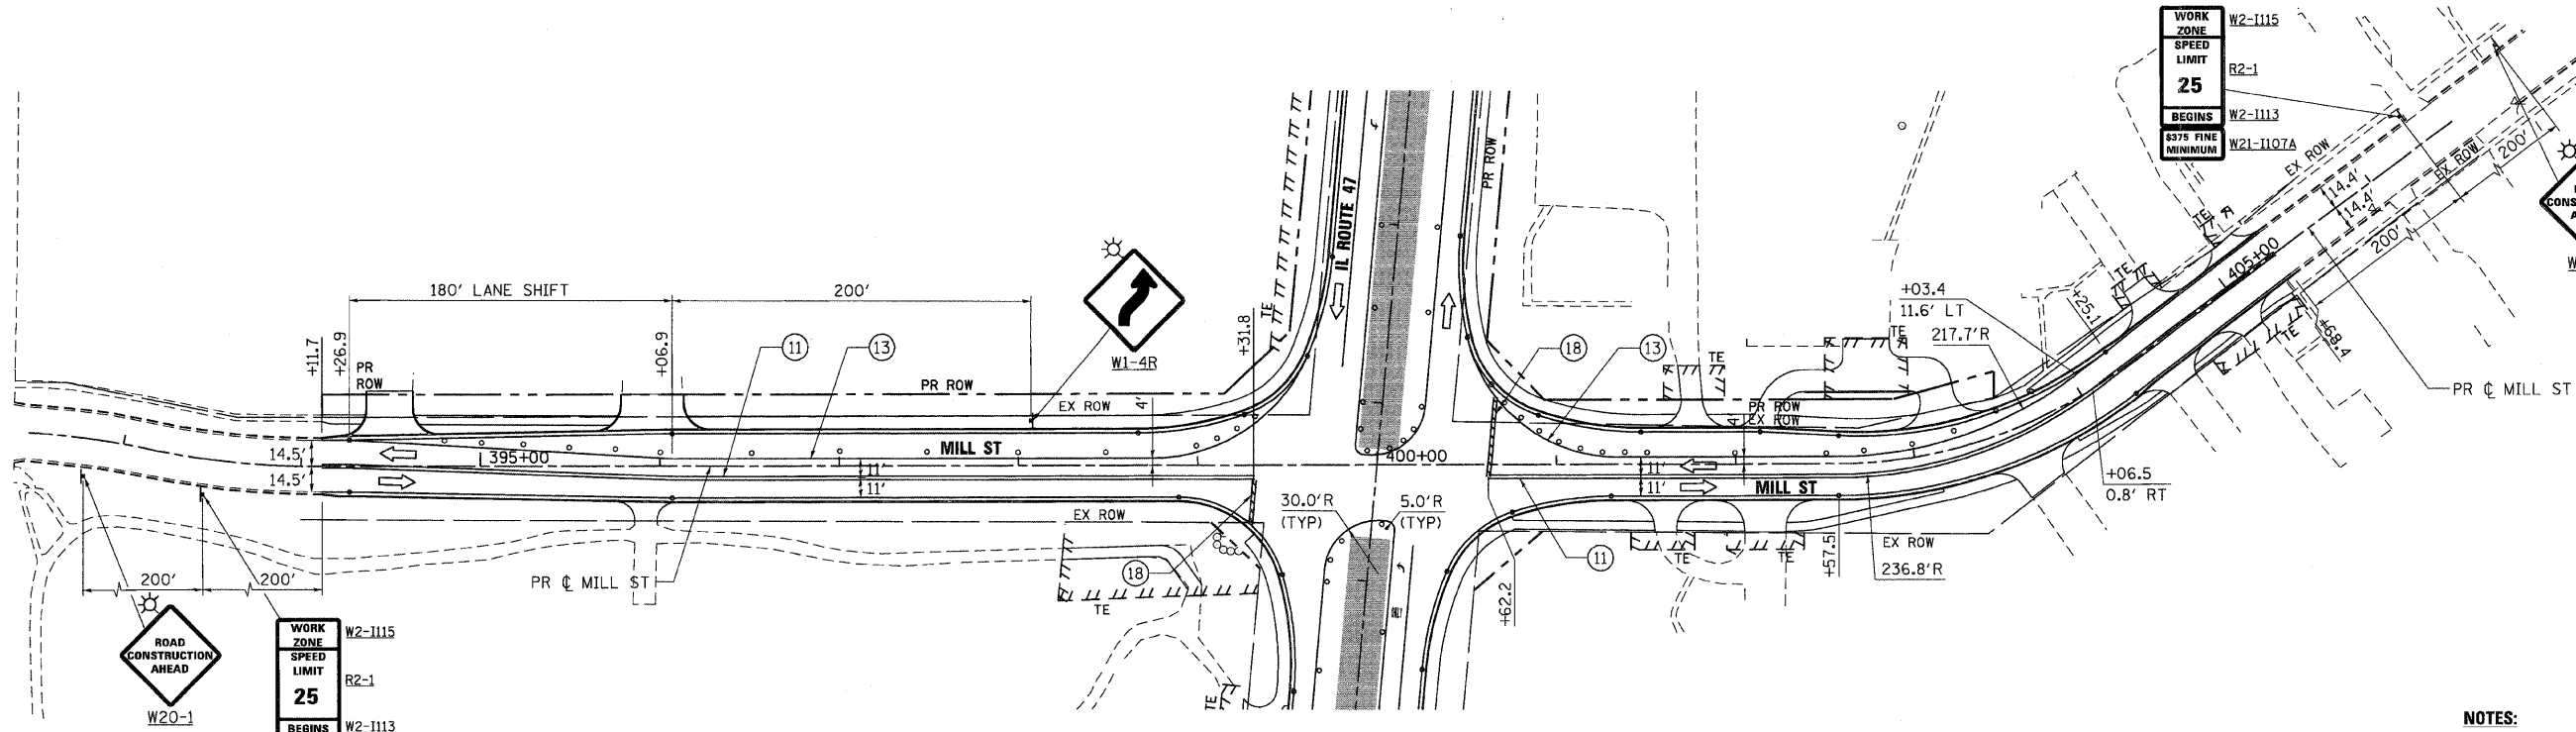

MILL STREET

NOTES:

- PAVEMENT MARKING TAPE FROM STAGE 3 ALONG IL RTE 47 SHALL REMAIN IN PLACE. SEE MOT - STAGE 3 SHEET 3 OF 6 FOR ADDITIONAL INFORMATION.
- SEE TEMPORARY RAILROAD CROSSING GATE DETAIL ON MOT DETAIL SHEET FOR ADDITIONAL INFORMATION.

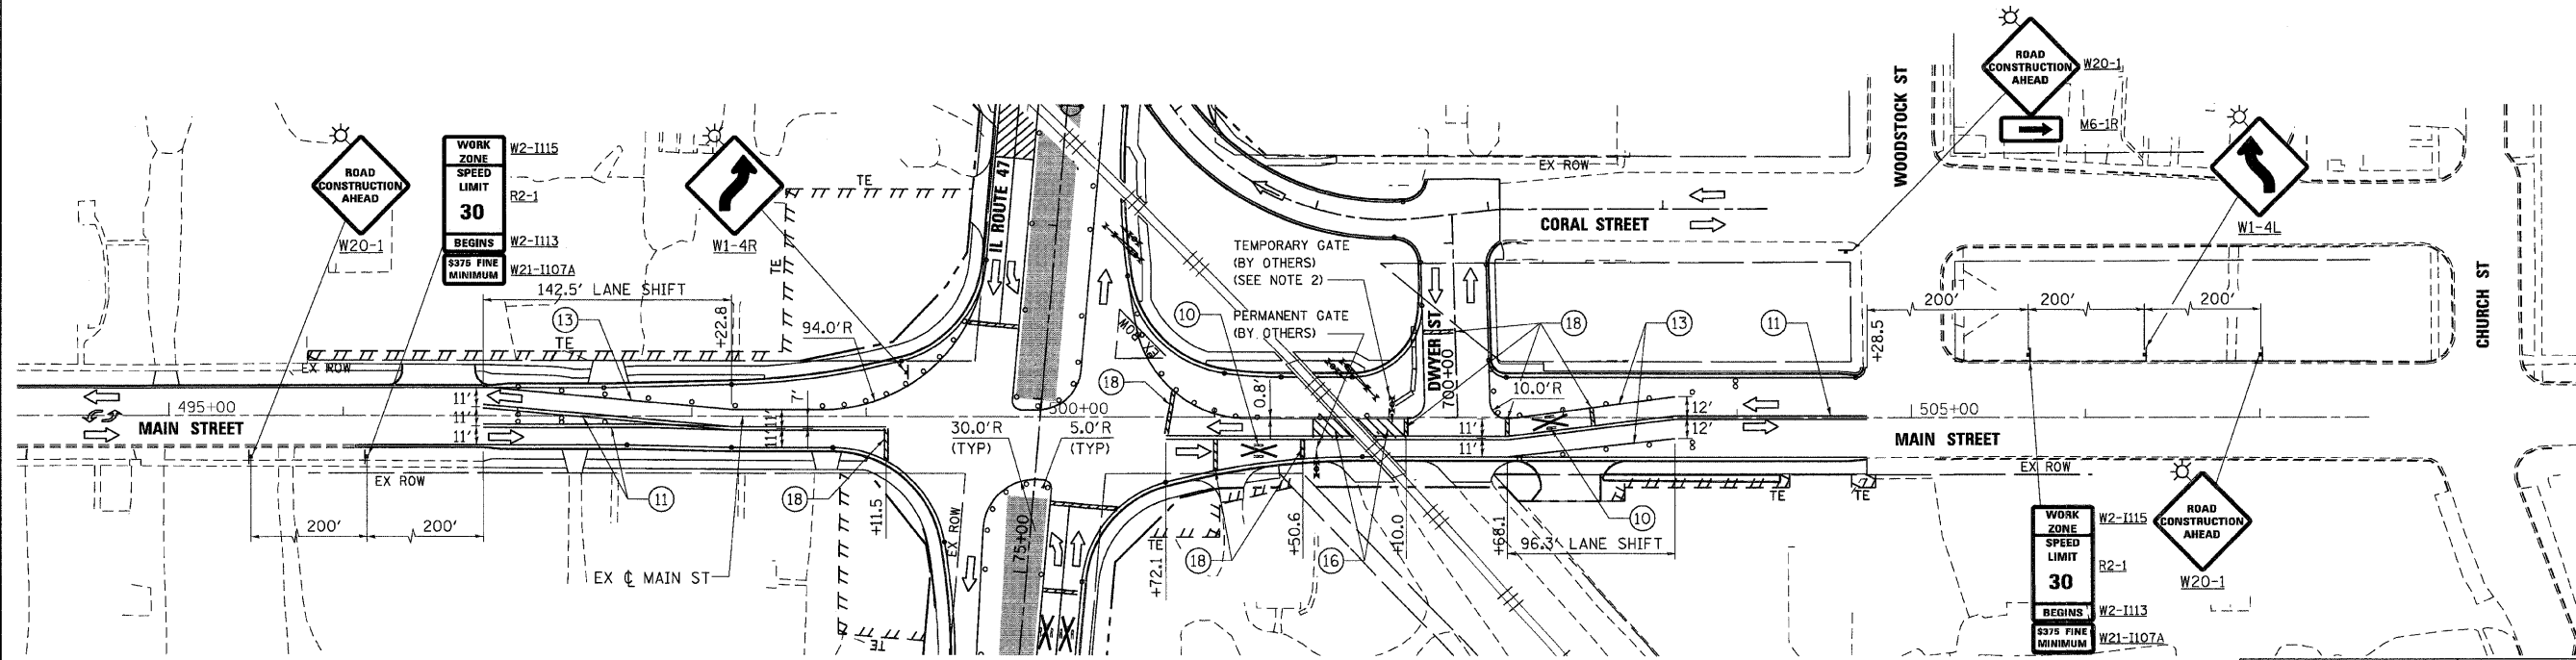

MAIN STREET

REVISIONS	
NAME	DATE

ILLINOIS DEPARTMENT OF TRANSPORTATION
MILL STREET & MAIN STREET
 MAINTENANCE OF TRAFFIC - STAGE 3B
 SHEET 2 OF 5

Stanley Consultants INC.
 850 West Higgins Road, Suite 730, Chicago, Illinois 60631-2801
 www.stanleygroup.com
 State Firm Registration No. 04-00533
 (773) 593-2624

SCALE: VERT. 1"=50'
 HORIZ. 1"=50'
 DATE: 8/5/2009
 DRAWN BY: E.D.
 CHECKED BY: A.A.C.

PLOT DATE = Wednesday, August 05, 2009
 FILE NAME = S:\11-CADD\11-mt\106_mot\st3b_02.dgn
 PLOT SCALE = 50:1
 USER NAME = 3890