



F.A.P. RTE.	SECTION	COUNTY	TOTAL SHEETS	SHEET NO.
326		McHENRY	502	102
STA. 9+35.22		TO STA. 142+08.53		
FED. ROAD DIST. NO.		ILLINOIS	FED. AID PROJECT	
• (105X & 106) WRS-2				

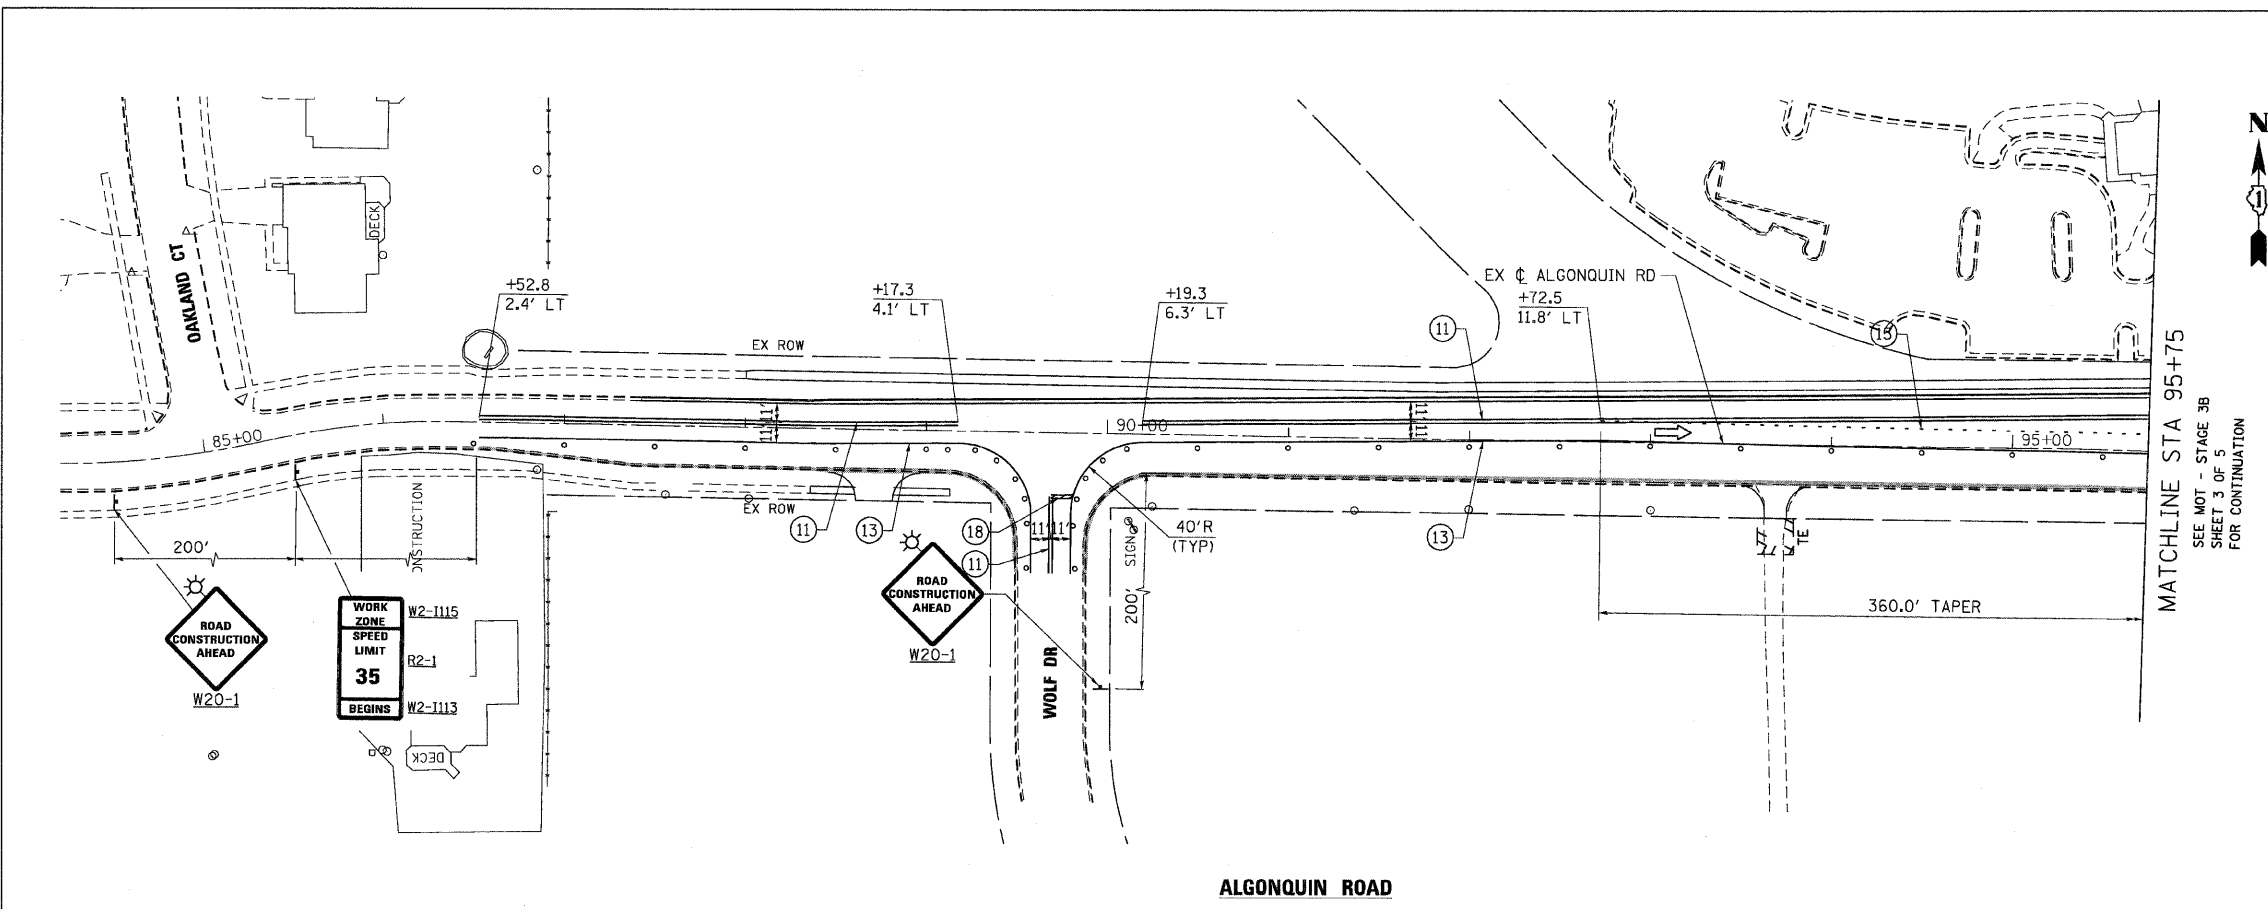

ALGONQUIN ROAD

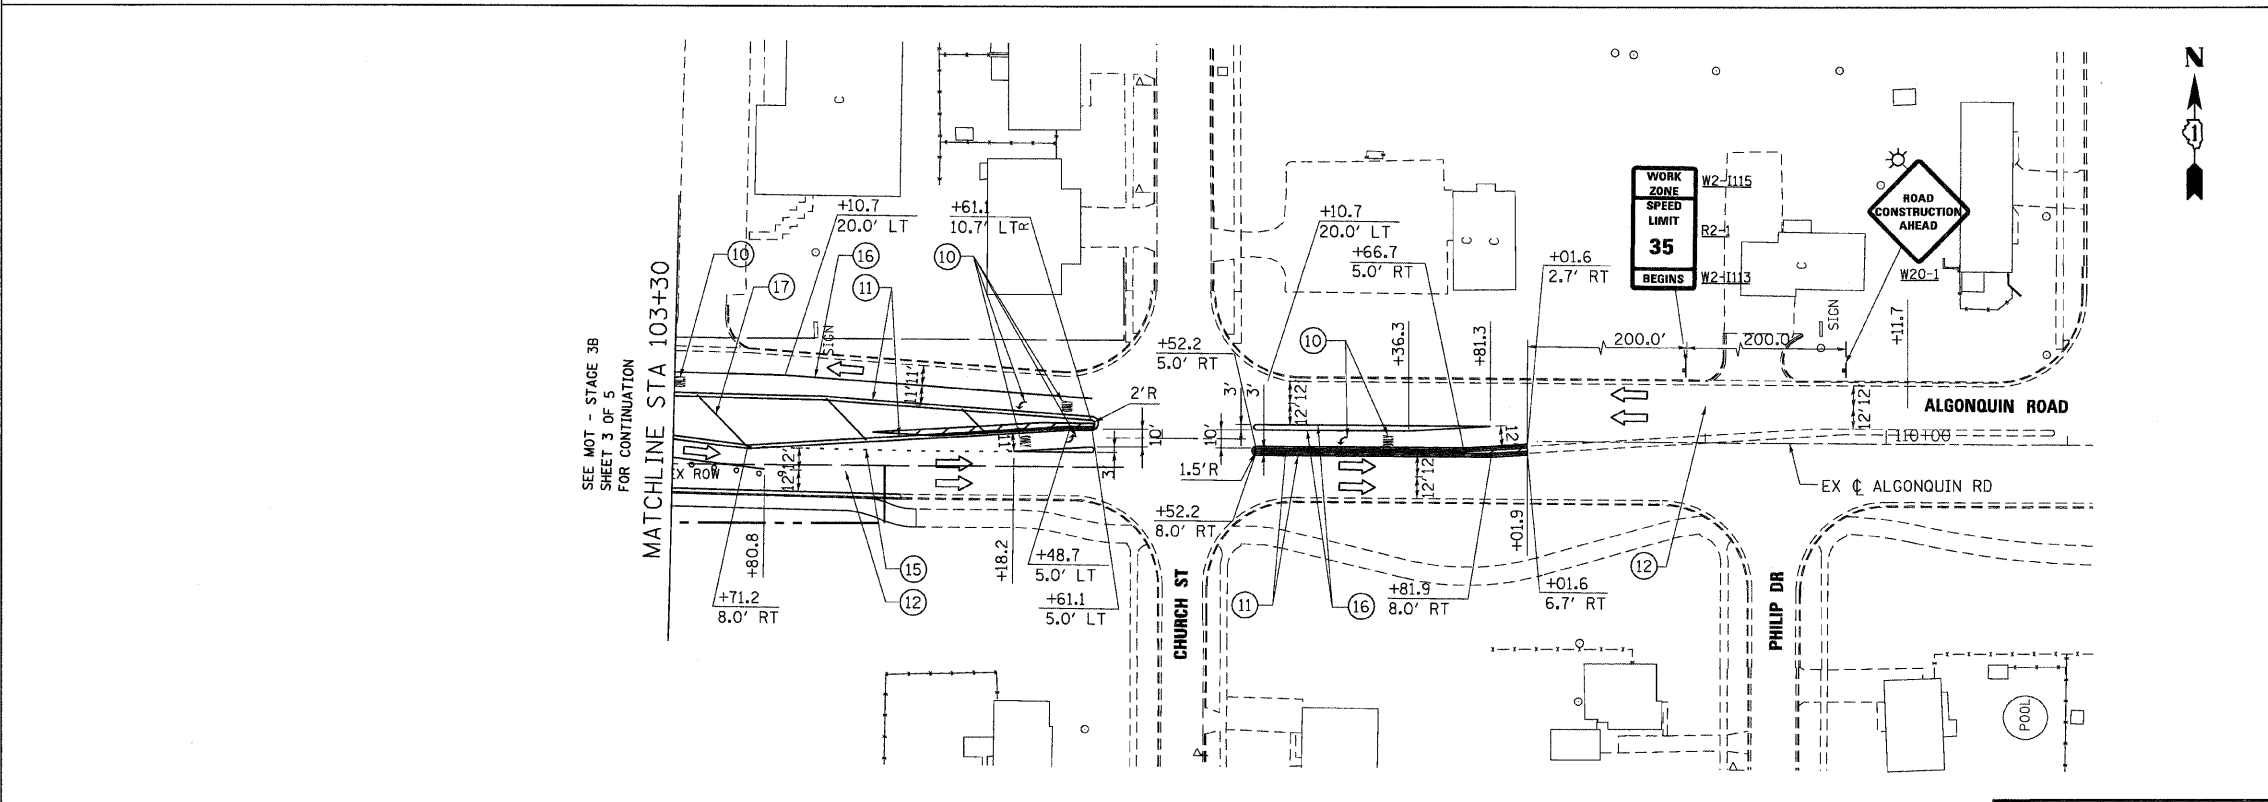

ALGONQUIN ROAD

**NOTES:**  
 1. PAVEMENT MARKING TAPE FROM STAGE 3 ALONG IL RTE 47 SHALL REMAIN IN PLACE. SEE MCT - STAGE 3 SHEETS 1 THROUGH 5 FOR ADDITIONAL INFORMATION.

REVISIONS	
NAME	DATE

ILLINOIS DEPARTMENT OF TRANSPORTATION  
**ILLINOIS ROUTE 47**  
 MAINTENANCE OF TRAFFIC - STAGE 3B  
 SHEET 4 OF 5



SCALE: VERT. 1"=50'  
 HORIZ. 1"=50'  
 DATE: 8/5/2009  
 DRAWN BY: E.D.  
 CHECKED BY: A.A.C.

PLOT DATE = Wednesday, August 05, 2009  
 FILE NAME = S:\11-CADD\11-mt\102.mct.st3b\_04.dgn  
 PLOT SCALE = 50%  
 USER NAME = 3630