


F.A.P. RTE.	SECTION	COUNTY	TOTAL SHEETS	SHEET NO.
326	*	McHENRY	502	104
STA. 9+35.22		TO STA. 142+08.53		
FED. ROAD DIST. NO.		ILLINOIS	FED. AID PROJECT	
* (105X & 106) WRS-2				

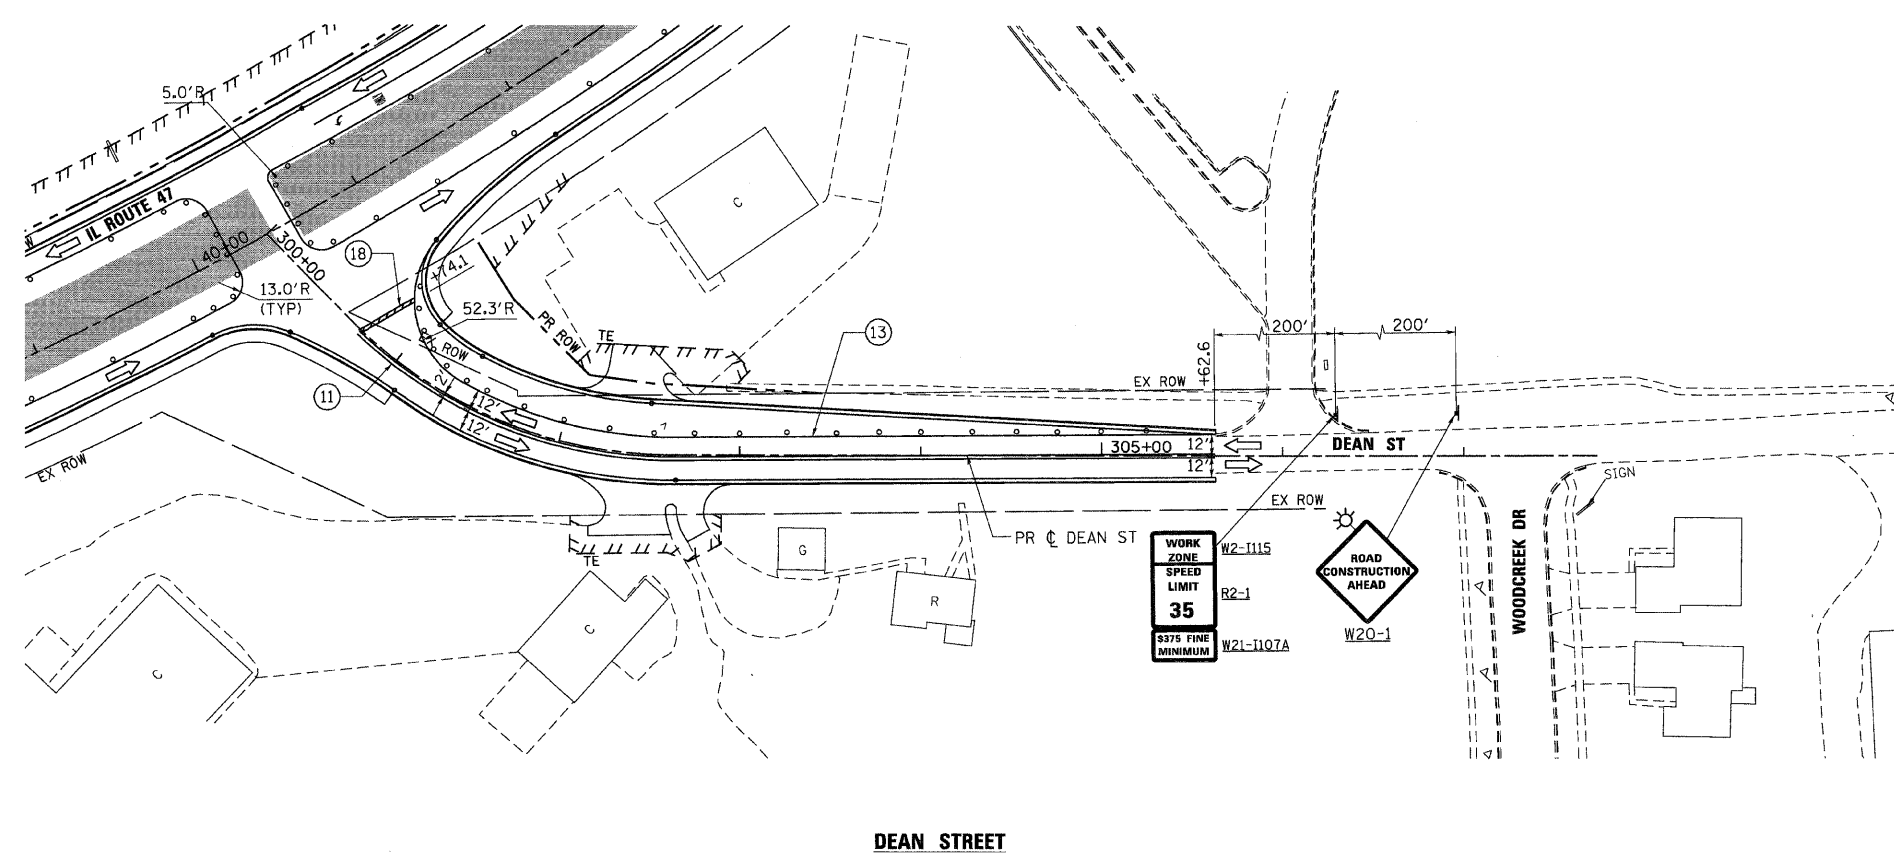

DEAN STREET

- NOTES:**
- PAVEMENT MARKING TAPE FROM STAGE 3 ALONG IL RTE 47 SHALL REMAIN IN PLACE. SEE MOT - STAGE 3 SHEETS 1 OF 6 AND 2 OF 6 FOR ADDITIONAL INFORMATION.

PLOT DATE = Wednesday, August 05, 2009
 FILE NAME = S:\11-CADD\01-mh\104_mol\st3c_01.dgn
 PLOT SCALE = 5/8"=1'
 USER NAME = J3939

REVISIONS	
NAME	DATE

Stanley Consultants INC.
 850 West Higgins Road, Suite 730, Chicago, Illinois 60631-2801
 www.stanleygroup.com
 Illinois Fire Registration No. 04-00533
 (773) 692-3524

ILLINOIS DEPARTMENT OF TRANSPORTATION
ILLINOIS ROUTE 47
MAINTENANCE OF TRAFFIC - STAGE 3C
DEAN STREET
SHEET 1 OF 4

SCALE: VERT. 1"=50'
 HORIZ. 1"=50'
 DATE: 8/5/2009

DRAWN BY: E.D.
 CHECKED BY: A.A.C.