



F.A.P. RTE.	SECTION	COUNTY	TOTAL SHEETS	SHEET NO.
326		McHENRY	502	105
STA. 9+35.22 TO STA. 142+08.53				
FED. ROAD DIST. NO.		ILLINOIS FED. AID PROJECT		
• (105X & 106) WRS-2				

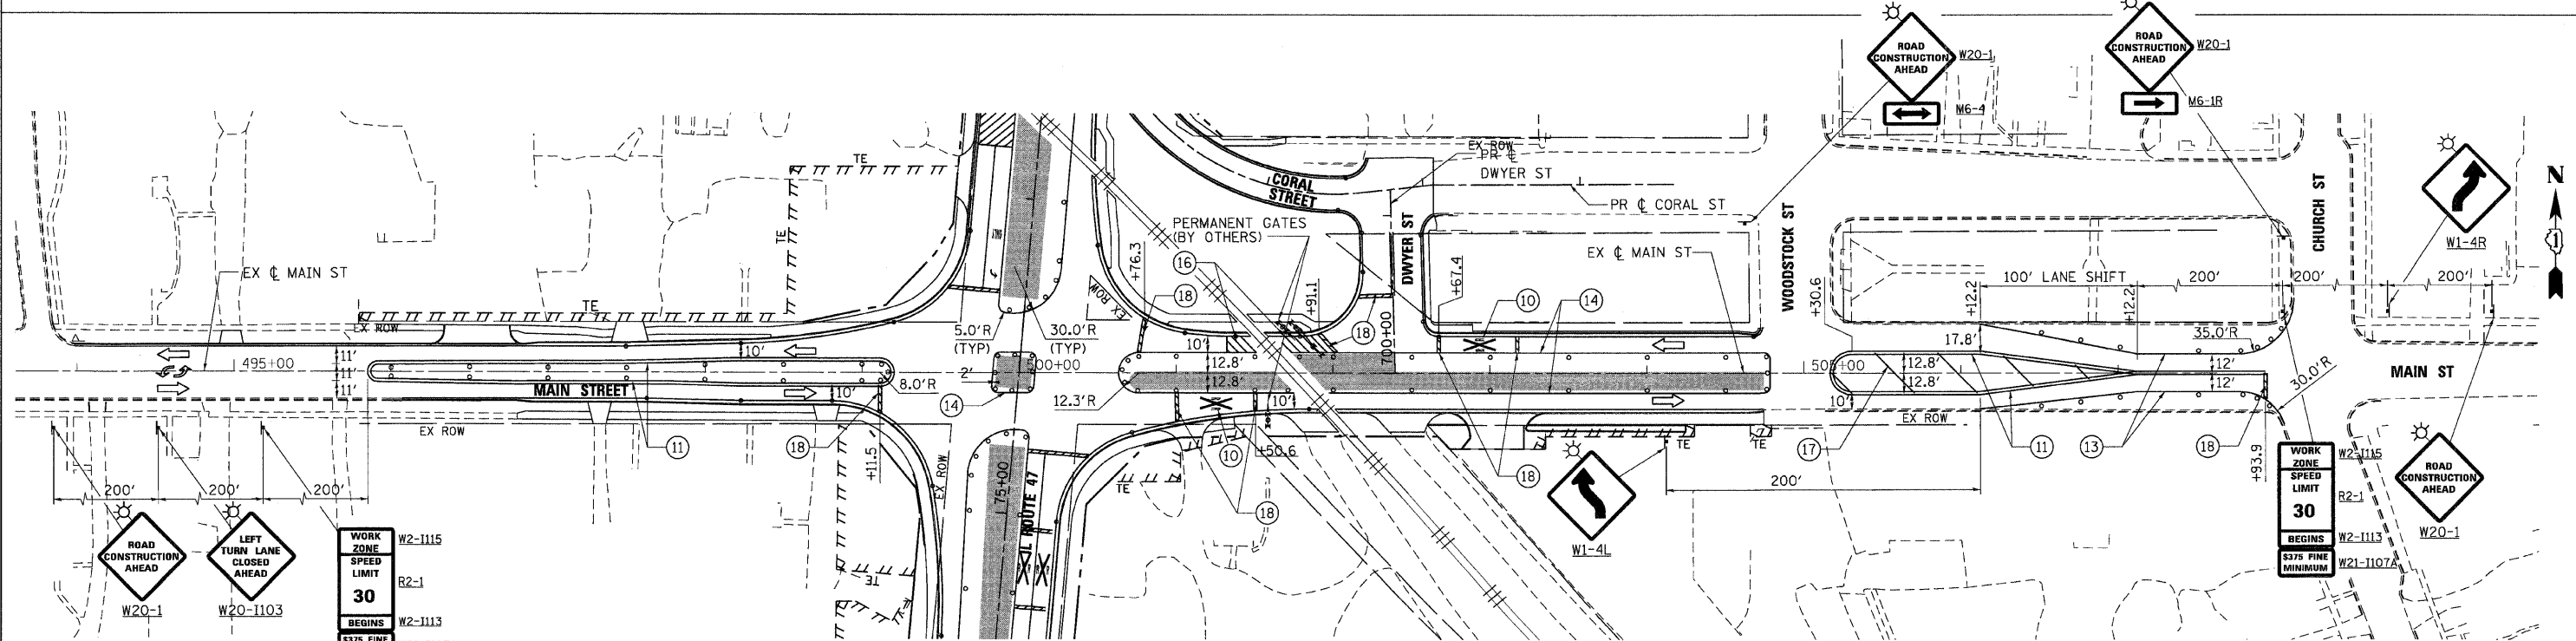

PLOT DATE = Wednesday, August 05, 2009
 FILE NAME = S:\11-CADD\101-101\105_mst_105_105_105_105.dgn
 PLOT SCALE = 1/8"=1'-0"
 USER NAME = 3830

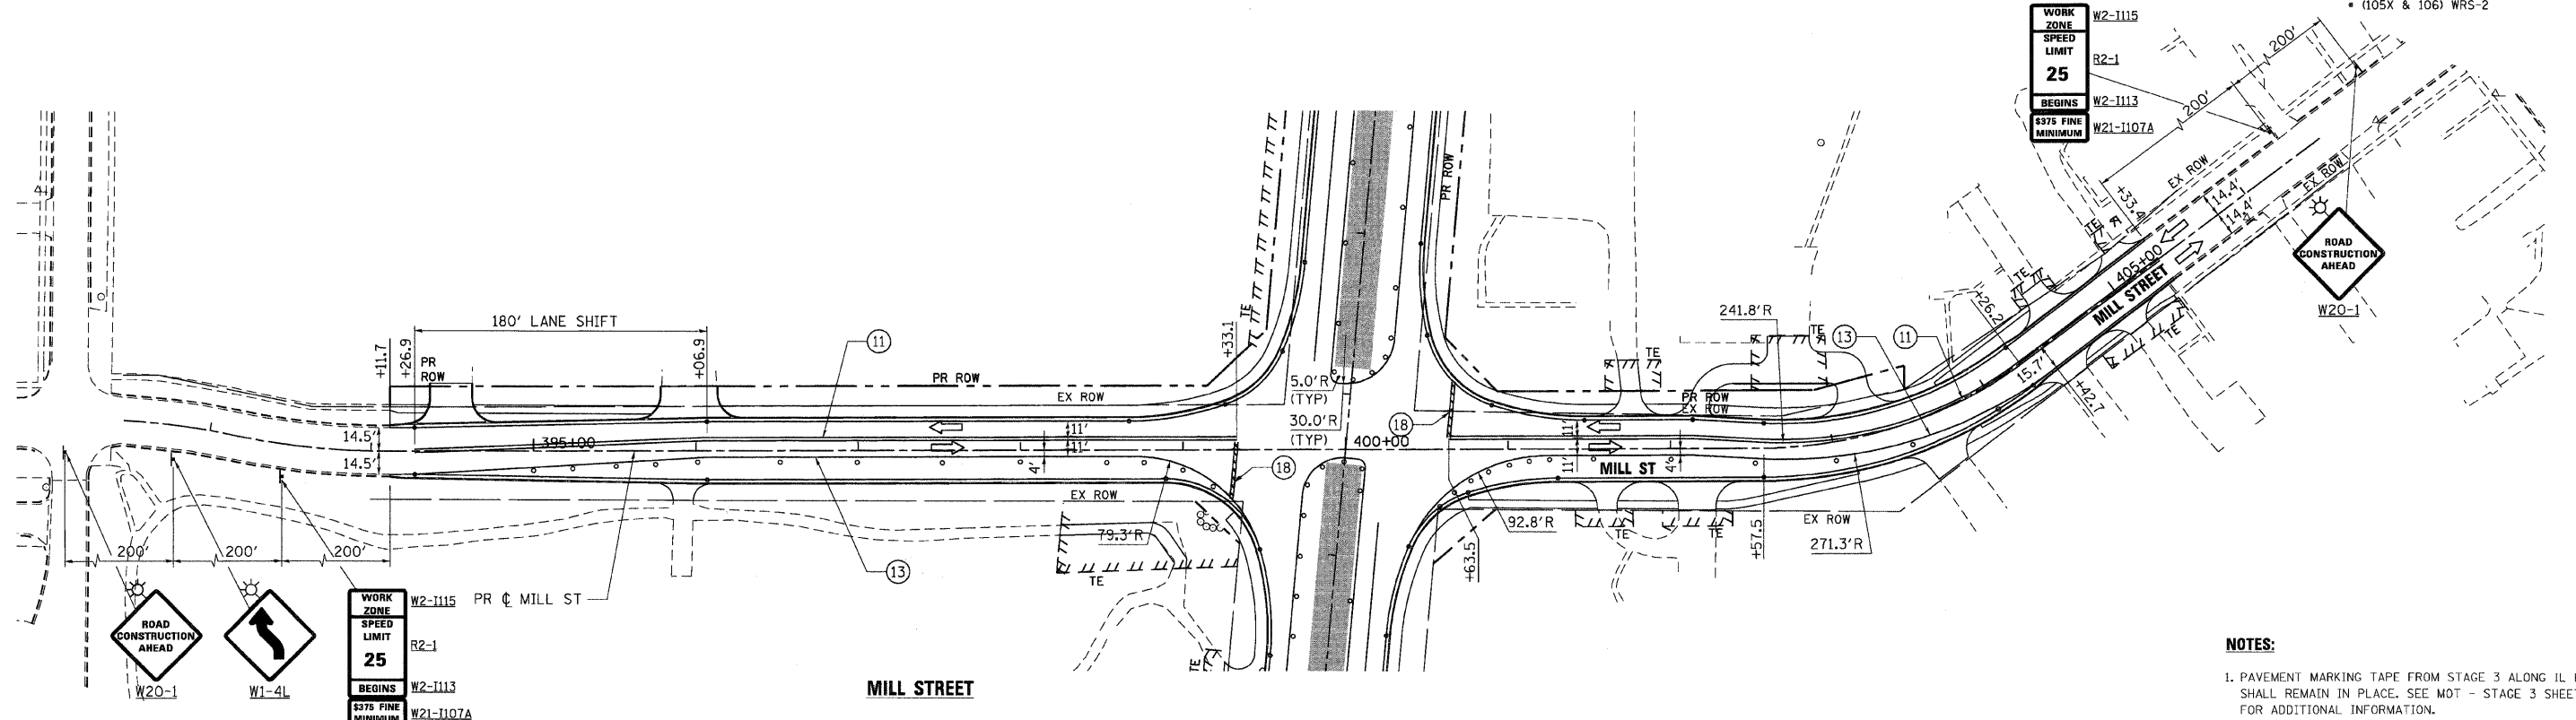

REVISIONS	
NAME	DATE

ILLINOIS DEPARTMENT OF TRANSPORTATION
MILL STREET & MAIN STREET
MAINTENANCE OF TRAFFIC - STAGE 3C
SHEET 2 OF 4

SCALE: VERT. 1"=50'
 HORIZ. DATE: 8/5/2009

DRAWN BY: E.D.
 CHECKED BY: A.A.C.