
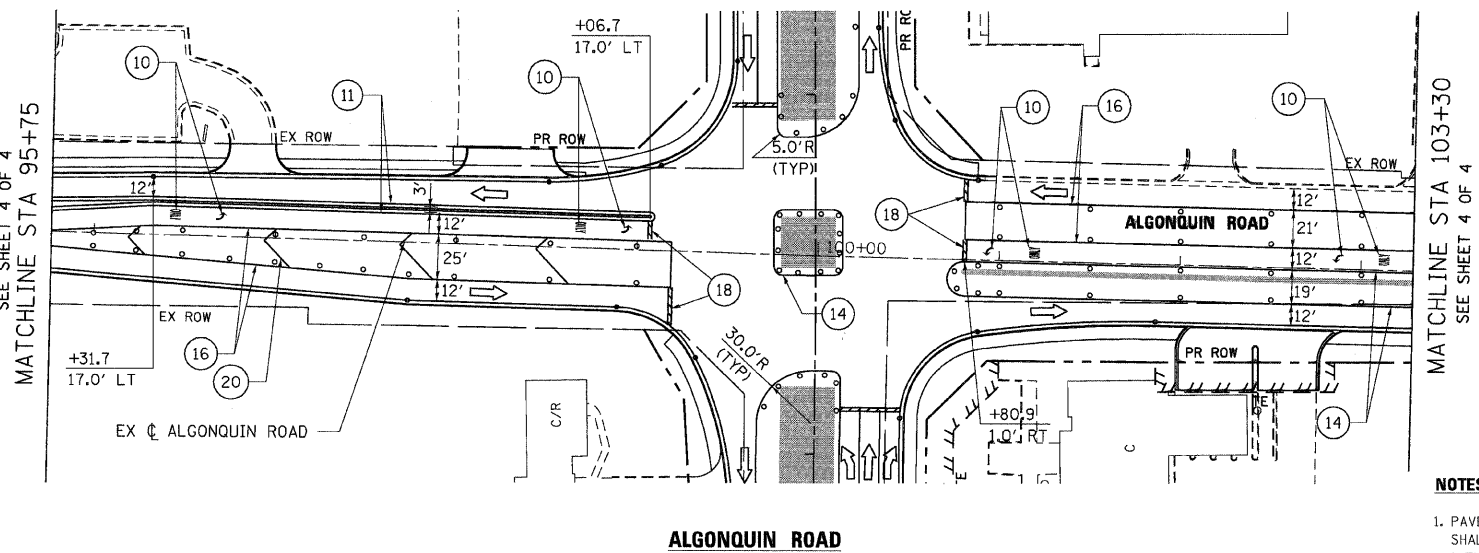
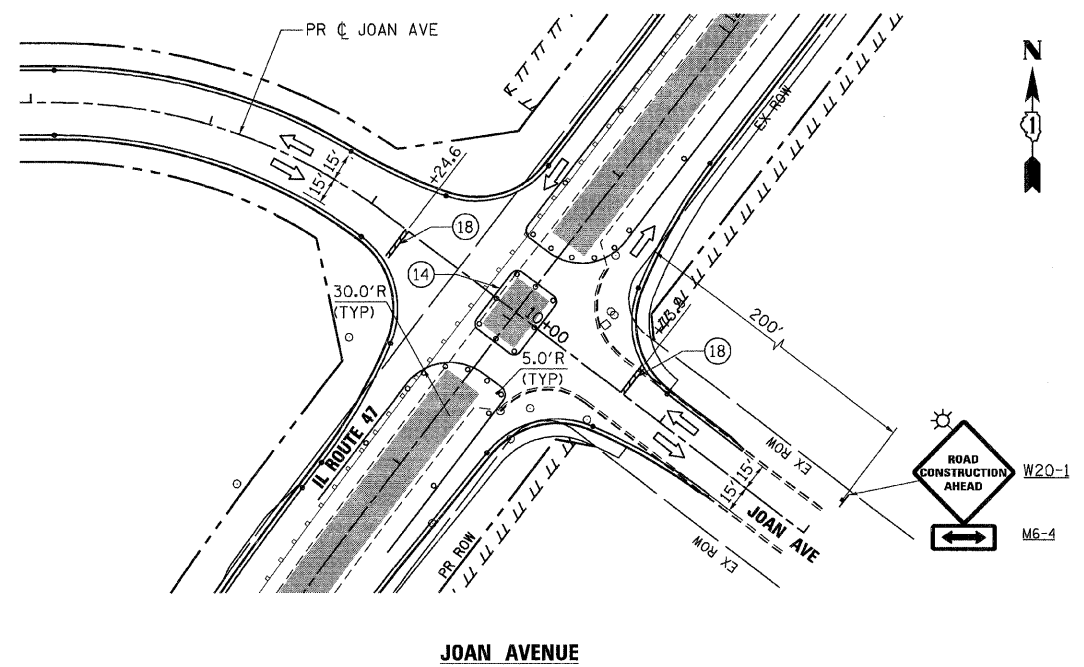
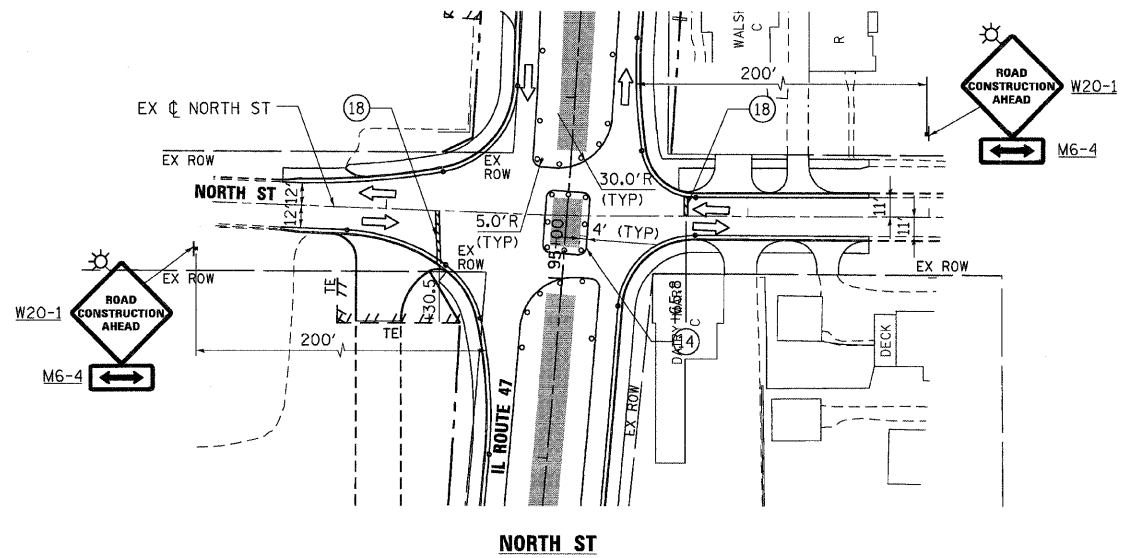
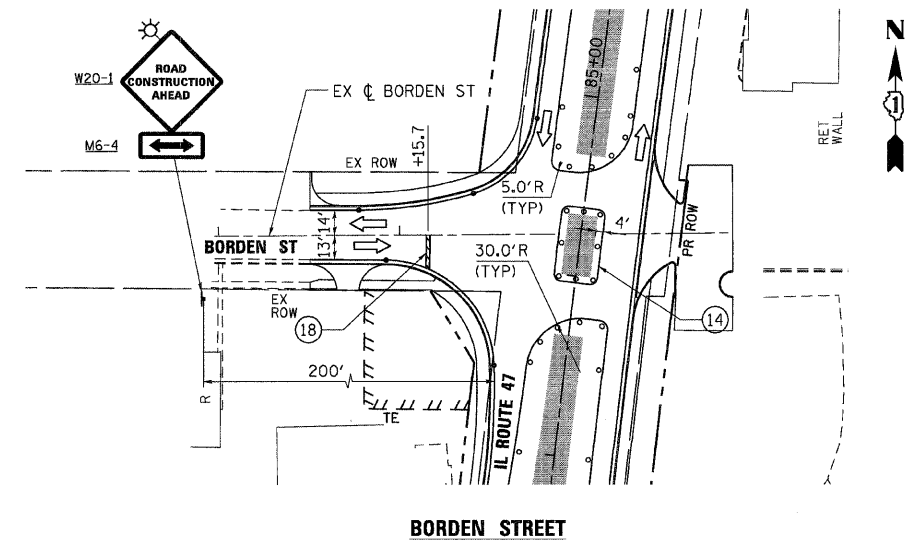


F.A.P. RTE.	SECTION	COUNTY	TOTAL SHEETS	SHEET NO.
326		McHENRY	502	106
STA. 9+35.22		TO STA. 142+08.53		
FED. ROAD DIST. NO.	ILLINOIS	FED. AID PROJECT		
* (105X & 106) WRS-2				

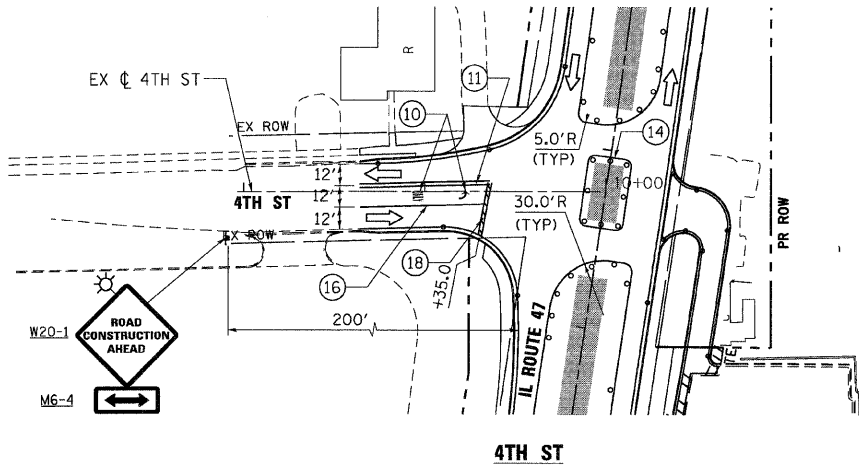

MATCHLINE STA 103+30  
SEE SHEET 4 OF 4

**NOTES:**

- PAVEMENT MARKING TAPE FROM STAGE 3 ALONG IL RTE 47 SHALL REMAIN IN PLACE. SEE MOT - STAGE 3 SHEETS 1 THROUGH 5 FOR ADDITIONAL INFORMATION.

**Stanley Consultants INC.**  
850 West Higgins Road, Suite 730, Chicago, Illinois 60631-2801  
www.stanleygroup.com  
Illinois Firm Registration No. 08-026533  
(773) 693-2624

REVISIONS	
NAME	DATE

ILLINOIS DEPARTMENT OF TRANSPORTATION  
**ILLINOIS ROUTE 47**  
**MAINTENANCE OF TRAFFIC - STAGE 3C**  
**SHEET 3 OF 4**

SCALE: VERT. 1"=50'  
HORIZ. 1"=100'  
DATE: 8/5/2009  
DRAWN BY: E.D.  
CHECKED BY: A.A.C.

PLOT DATE = Wednesday, August 05, 2009  
FILE NAME = S:\11-C603\11-ent\106\_mot.st3c\_03.dgn  
PLOT SCALE = 50:1  
USER NAME = 3838