





F.A.P. RTE.	SECTION	COUNTY	TOTAL SHEETS	SHEET NO.
326		McHENRY	502	153
STA. 9+35.22		TO STA. 142+08.53		
FED. ROAD DIST. NO.		ILLINOIS FED. AID PROJECT		
* (105X & 106) WRS-2				

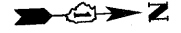

DATE	BY
SURVEYED	
ALIGNMENT CHECKED	
E.T. OF WAY CHECKED	
ROAD FILE NAME	
NO.	
PLAN	
NOTE BOOK	
NO.	

DATE	BY
SURVEYED	
GRADES CHECKED	
S.M. NOTED	
PIVOT POINTS CHECKED	
NO.	
PROFILE	
NOTE BOOK	
NO.	

PLOT DATE = Wednesday, October 14, 2009  
 FILE NAME = S:\11-CADD\B\11-wt\153\_drn\_utilities.dgn  
 PLOT SCALE = 48.9599941  
 USER NAME = j3676

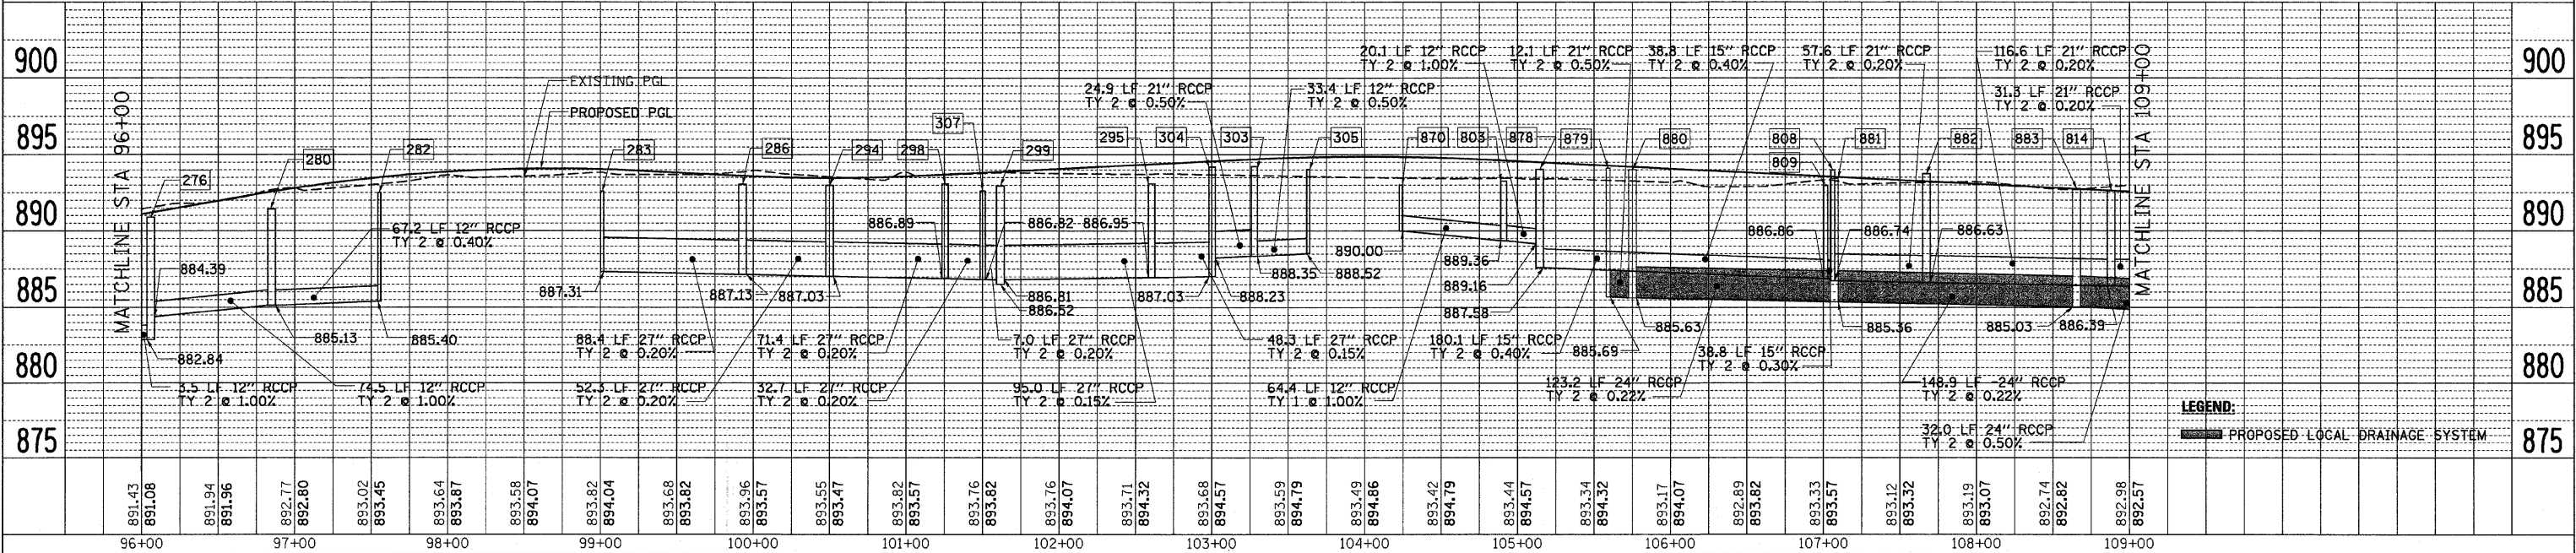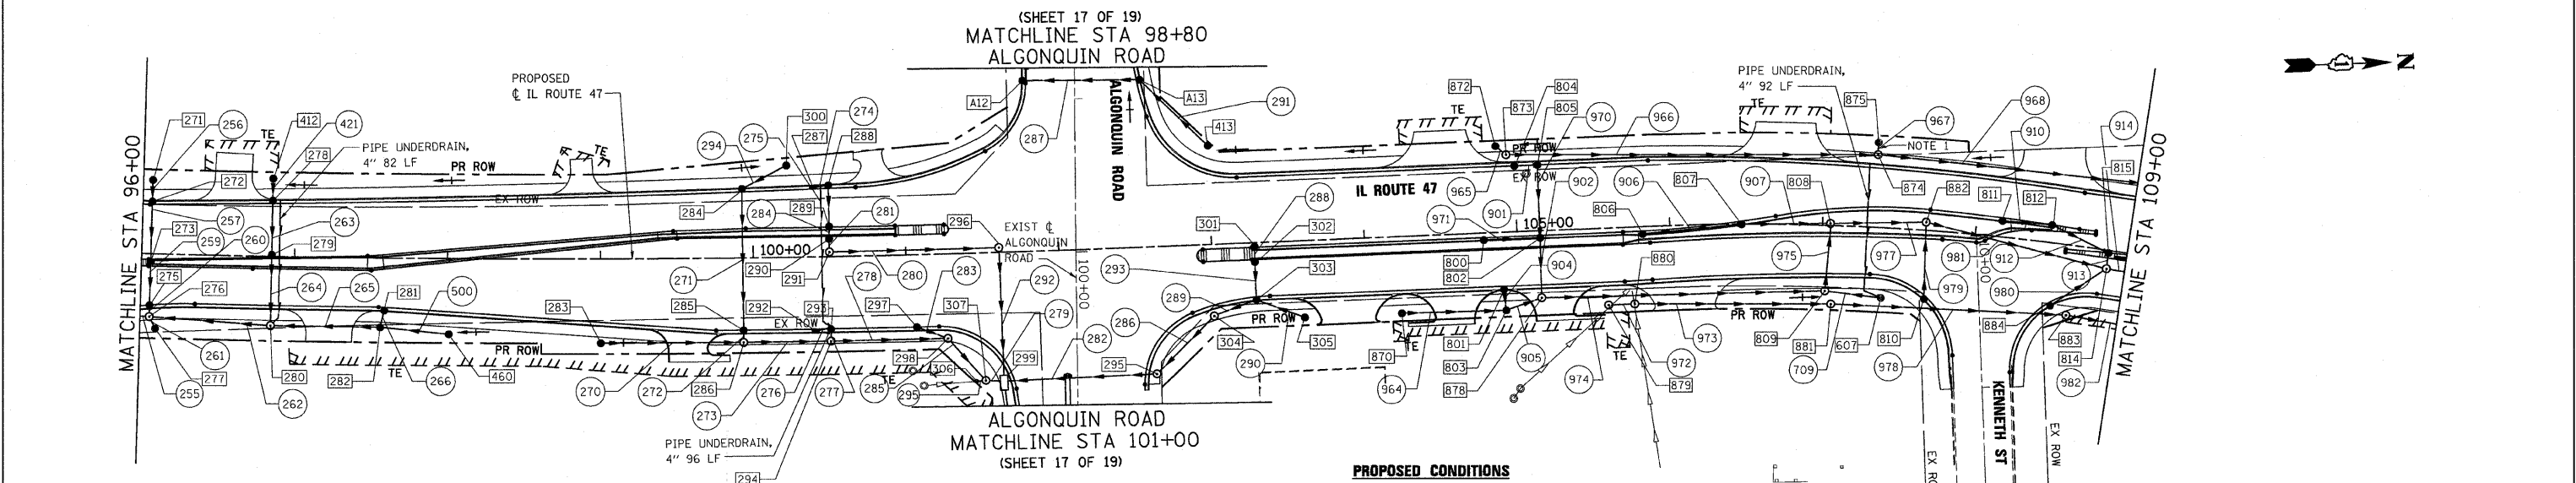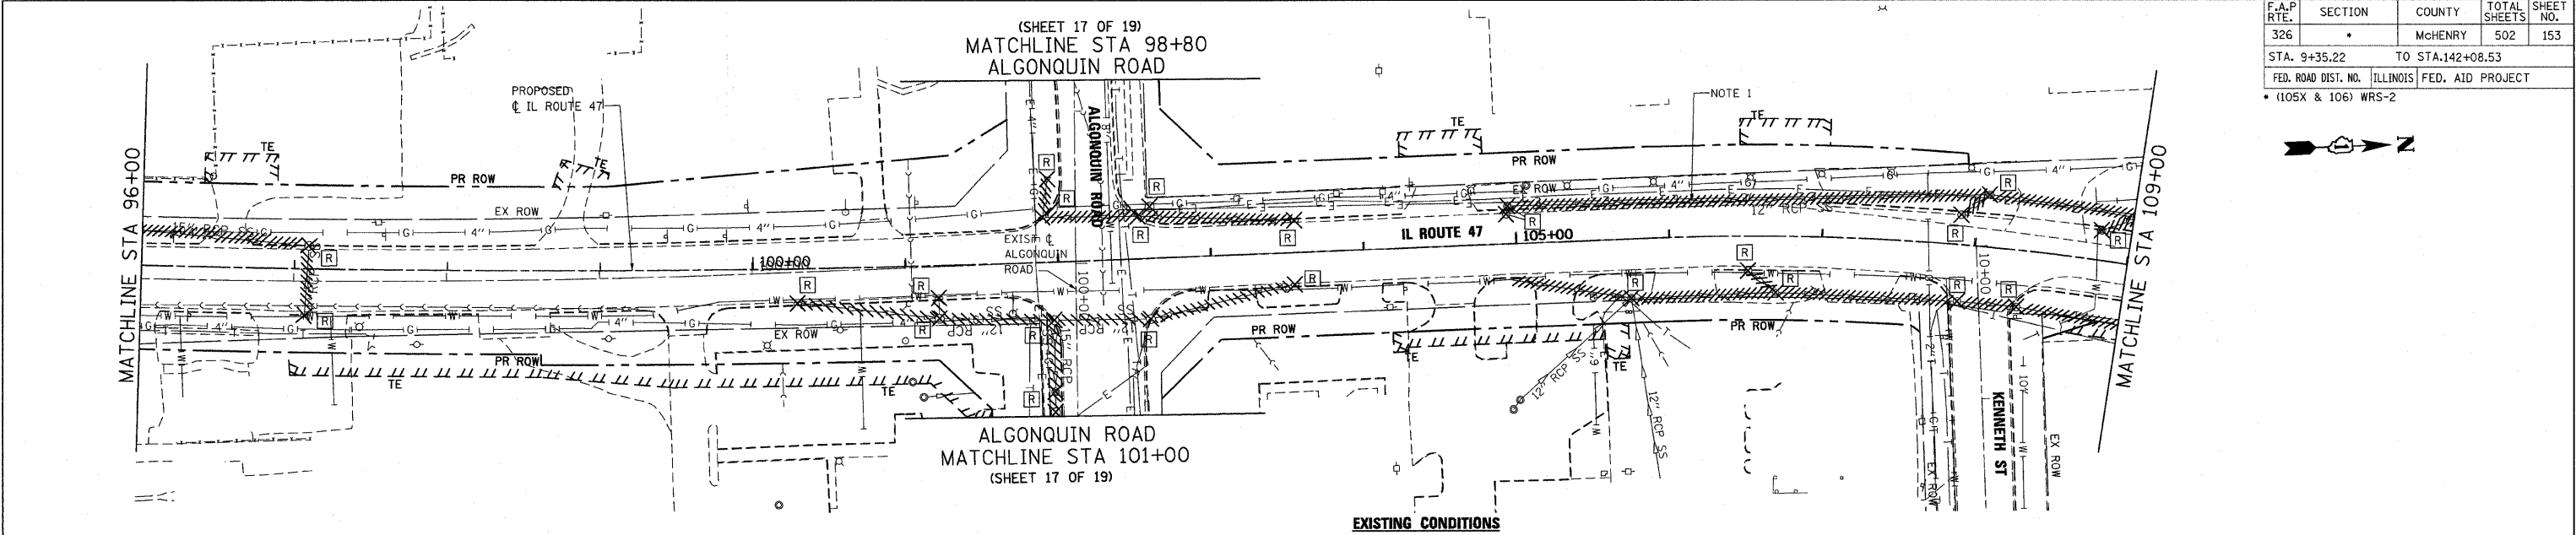

LEGEND:  
 PROPOSED LOCAL DRAINAGE SYSTEM

10/27/2009