
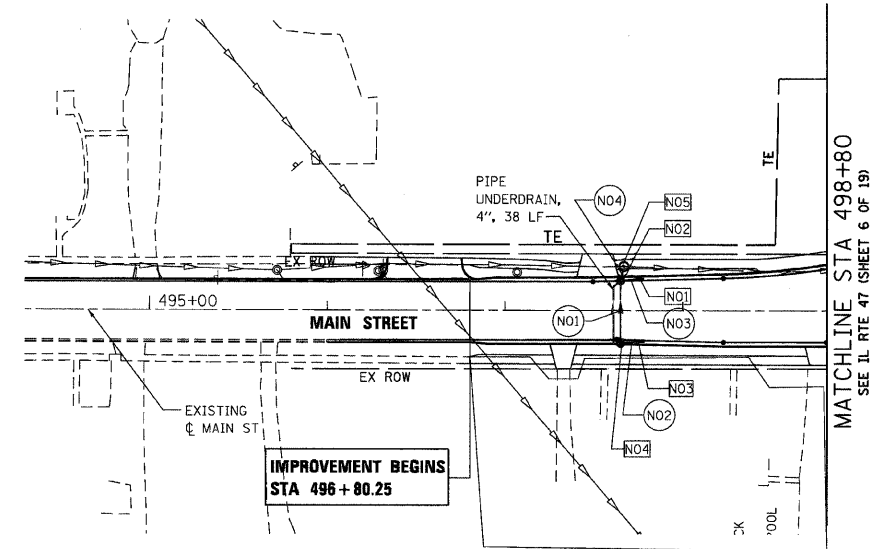


F.A.P. RTE.	SECTION	COUNTY	TOTAL SHEETS	SHEET NO.
326	*	McHENRY	502	160
STA. 9+35.22		TO STA.142+08.53		
FED. ROAD DIST. NO.		ILLINOIS FED. AID PROJECT		
* (105X & 106) WRS-2				

PLAN	SURVEYED	DATE
	ALIGNED	
	NOTED	
	RT. OF WAY CHECKED	
	NO. OF	
	CADD FILE NAME	

PROFILE	SURVEYED	DATE
	ALIGNED	
	NOTED	
	BL. NOTED	
	STRUCTURE NOTATIONS	
	CPRO	

PLOT DATE = Friday, August 07, 2009
 FILE NAME = S:\11-CADD\11-160-160.dwg
 PLOT SCALE = 1/8"=1'-0"
 USER NAME = 3590

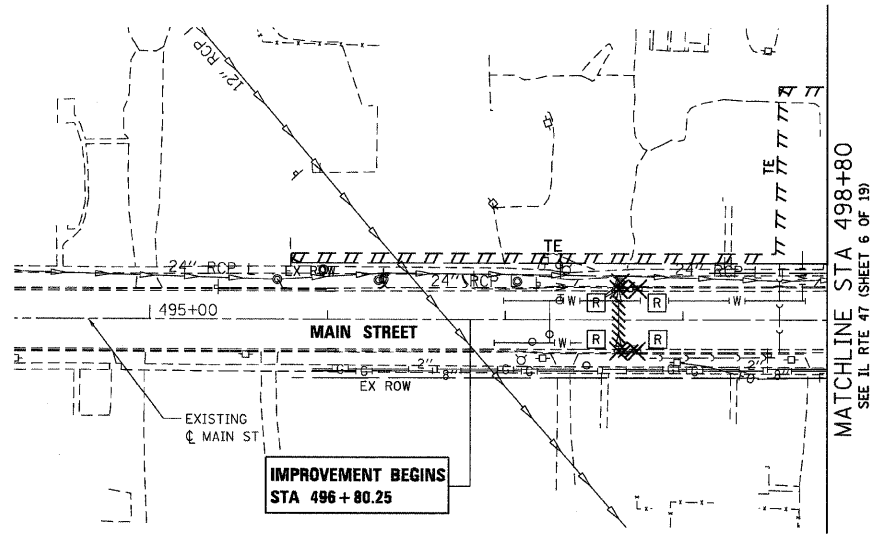

EXISTING CONDITIONS

PROPOSED CONDITIONS

