



F.A.P. RTE.	SECTION	COUNTY	TOTAL SHEETS	SHEET NO.
326		McHENRY	502	191
STA. 9+35.22		TO STA.142+08.53		
FED. ROAD DIST. NO.		ILLINOIS FED. AID PROJECT		
• (105X & 106) WRS-2				



PLAN	DATE	BY
SURVEYED		
ALIGNED		
CHECKED		
NO. OF WAY CHECKED		
NO.		
DATE		

PROFILE	DATE	BY
SURVEYED		
GRADES CHECKED		
NO. NOTED		
STRUCTURE NOTATIONS		
NO.		
DATE		

PLOT DATE = Wednesday, October 14, 2009
 FILE NAME = S:\11-CADD\01-mh\11\11_mh182.dgn
 PLOT SCALE = 20:1
 USER NAME = J3596

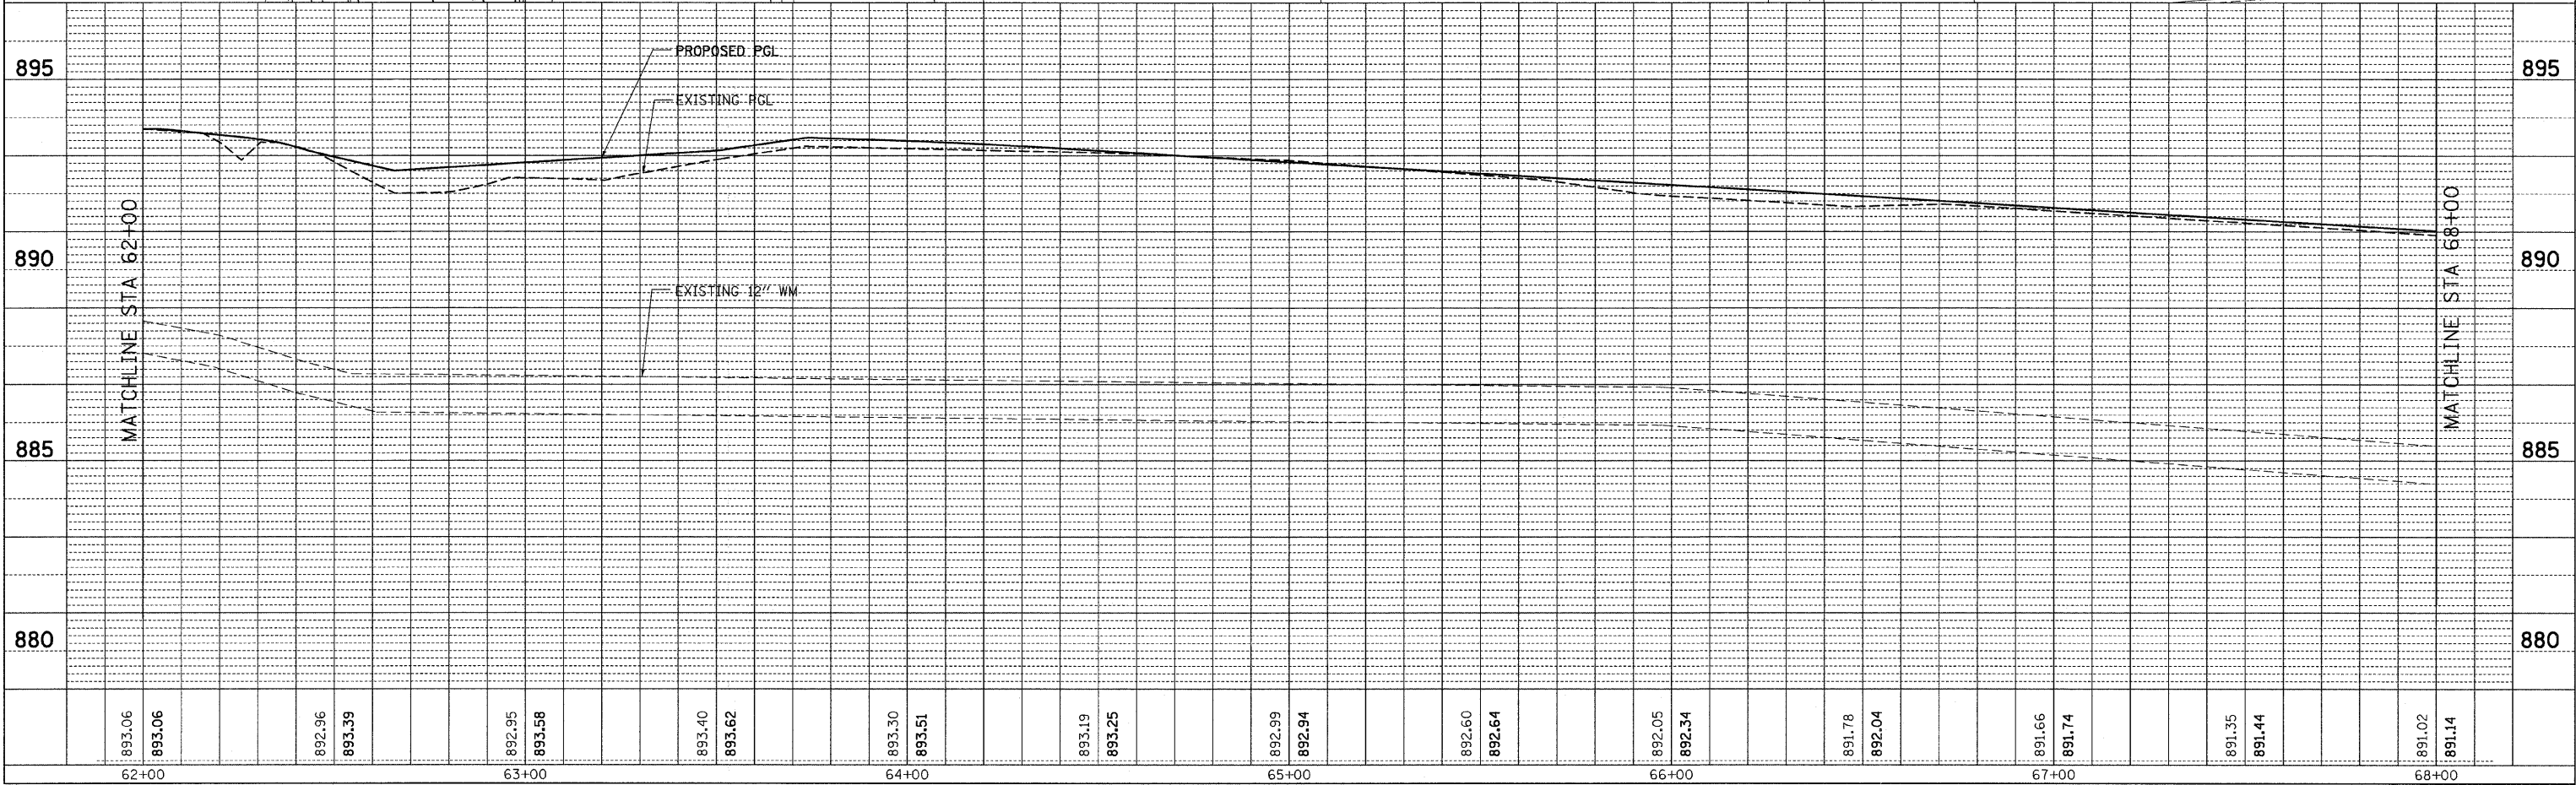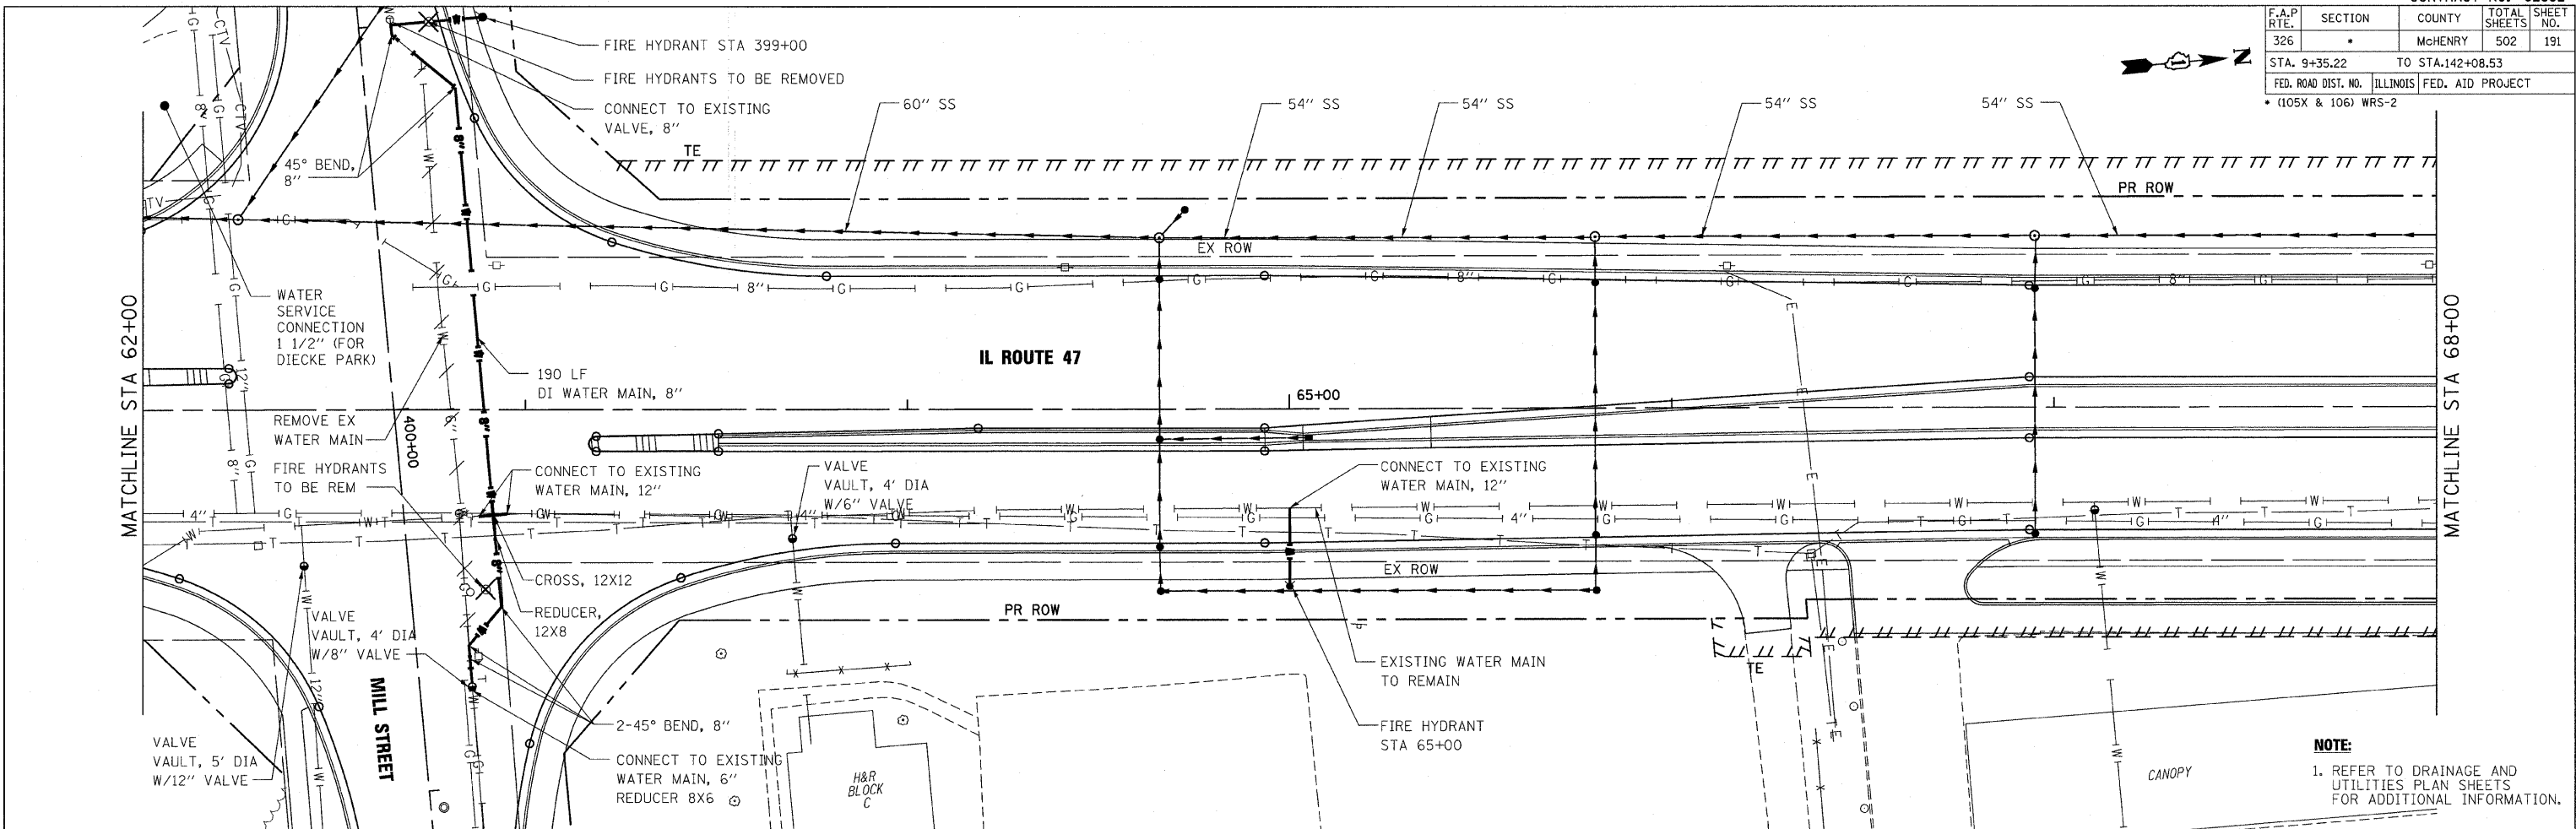

NOTE:
 1. REFER TO DRAINAGE AND UTILITIES PLAN SHEETS FOR ADDITIONAL INFORMATION.

10/27/2009