



F.A.P. RTE.	SECTION	COUNTY	TOTAL SHEETS	SHEET NO.
326		McHENRY	502	192
STA. 9+35.22		TO STA.142+08.53		
FED. ROAD DIST. NO.		ILLINOIS FED. AID PROJECT		
(105X & 106) WRS-2				

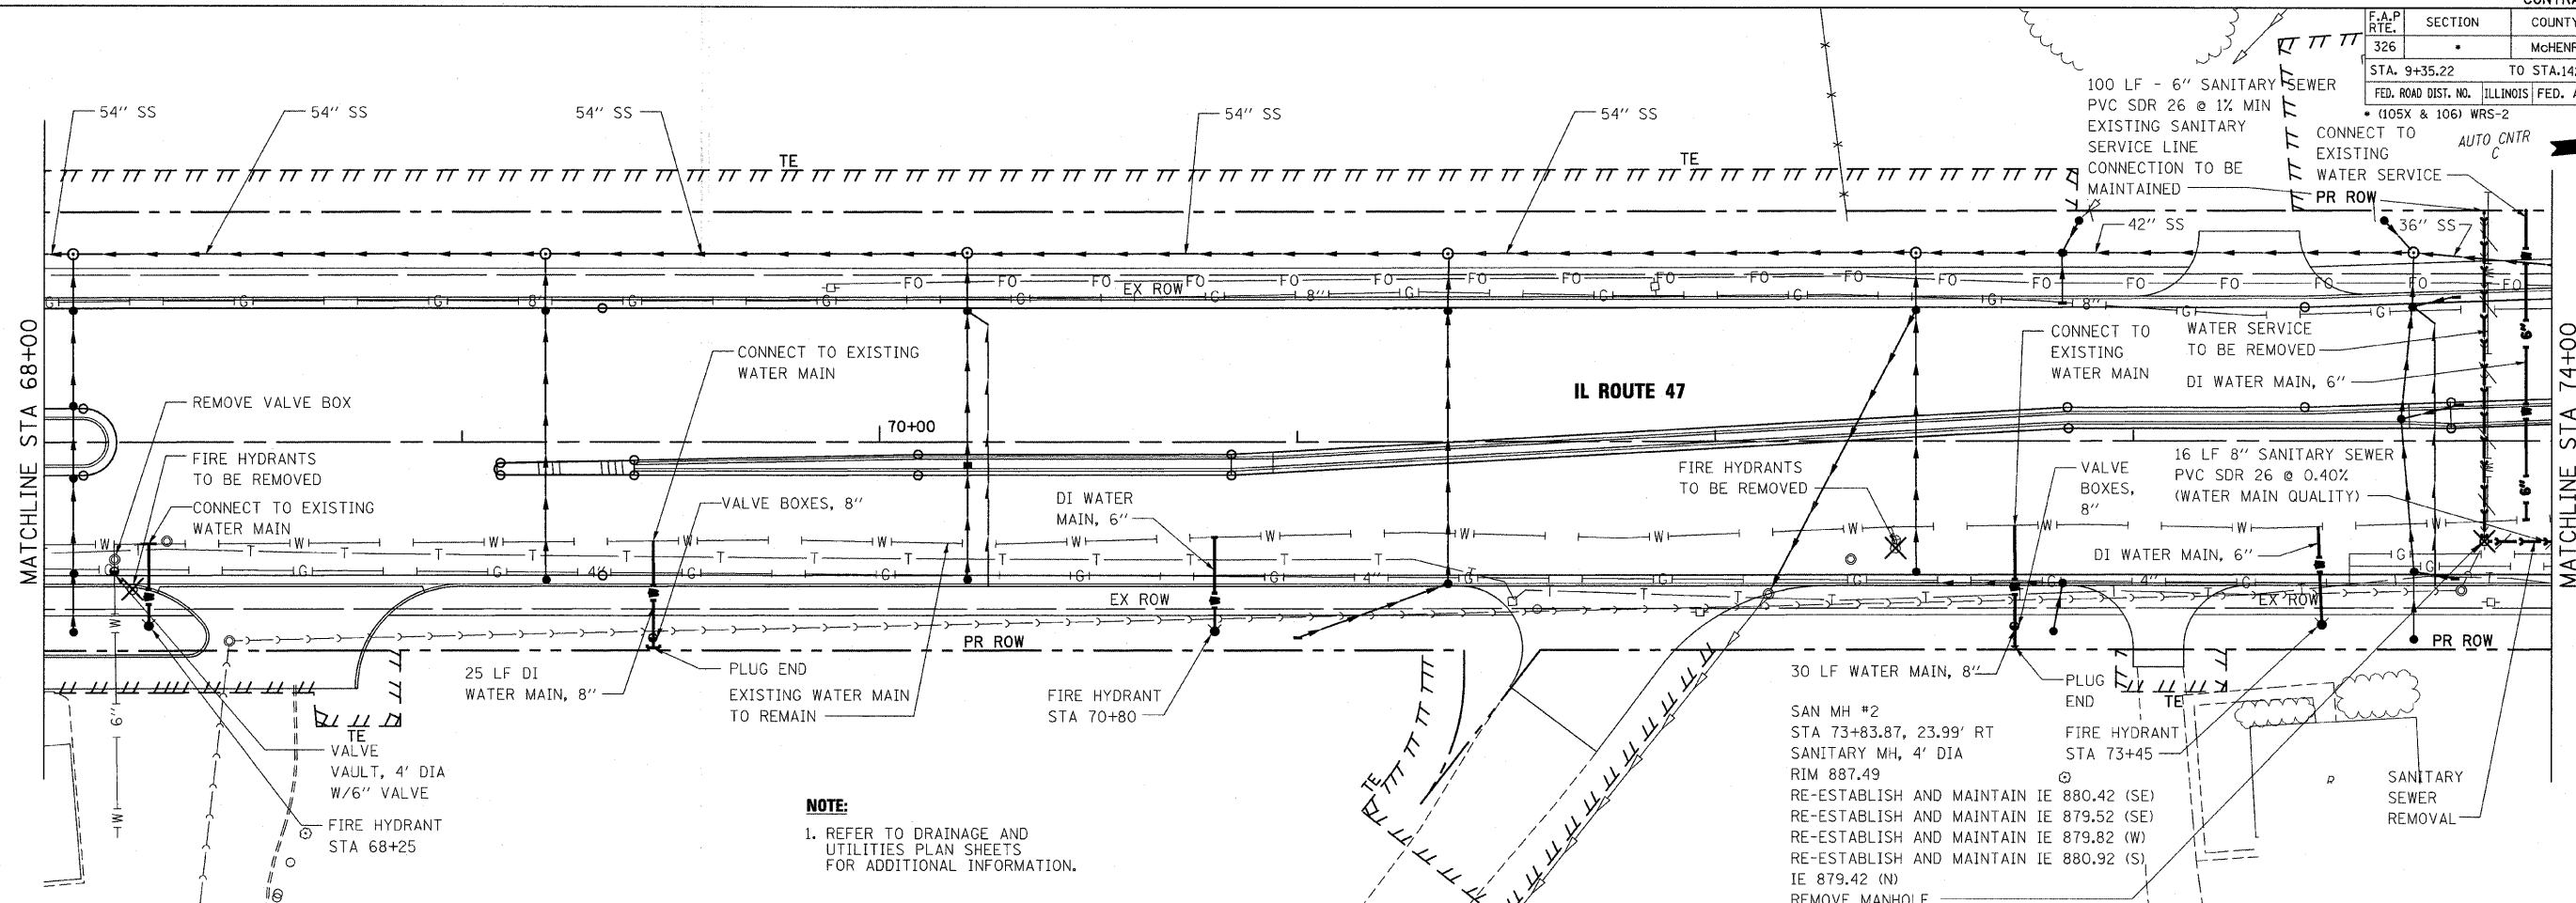

NOTE:
1. REFER TO DRAINAGE AND UTILITIES PLAN SHEETS FOR ADDITIONAL INFORMATION.

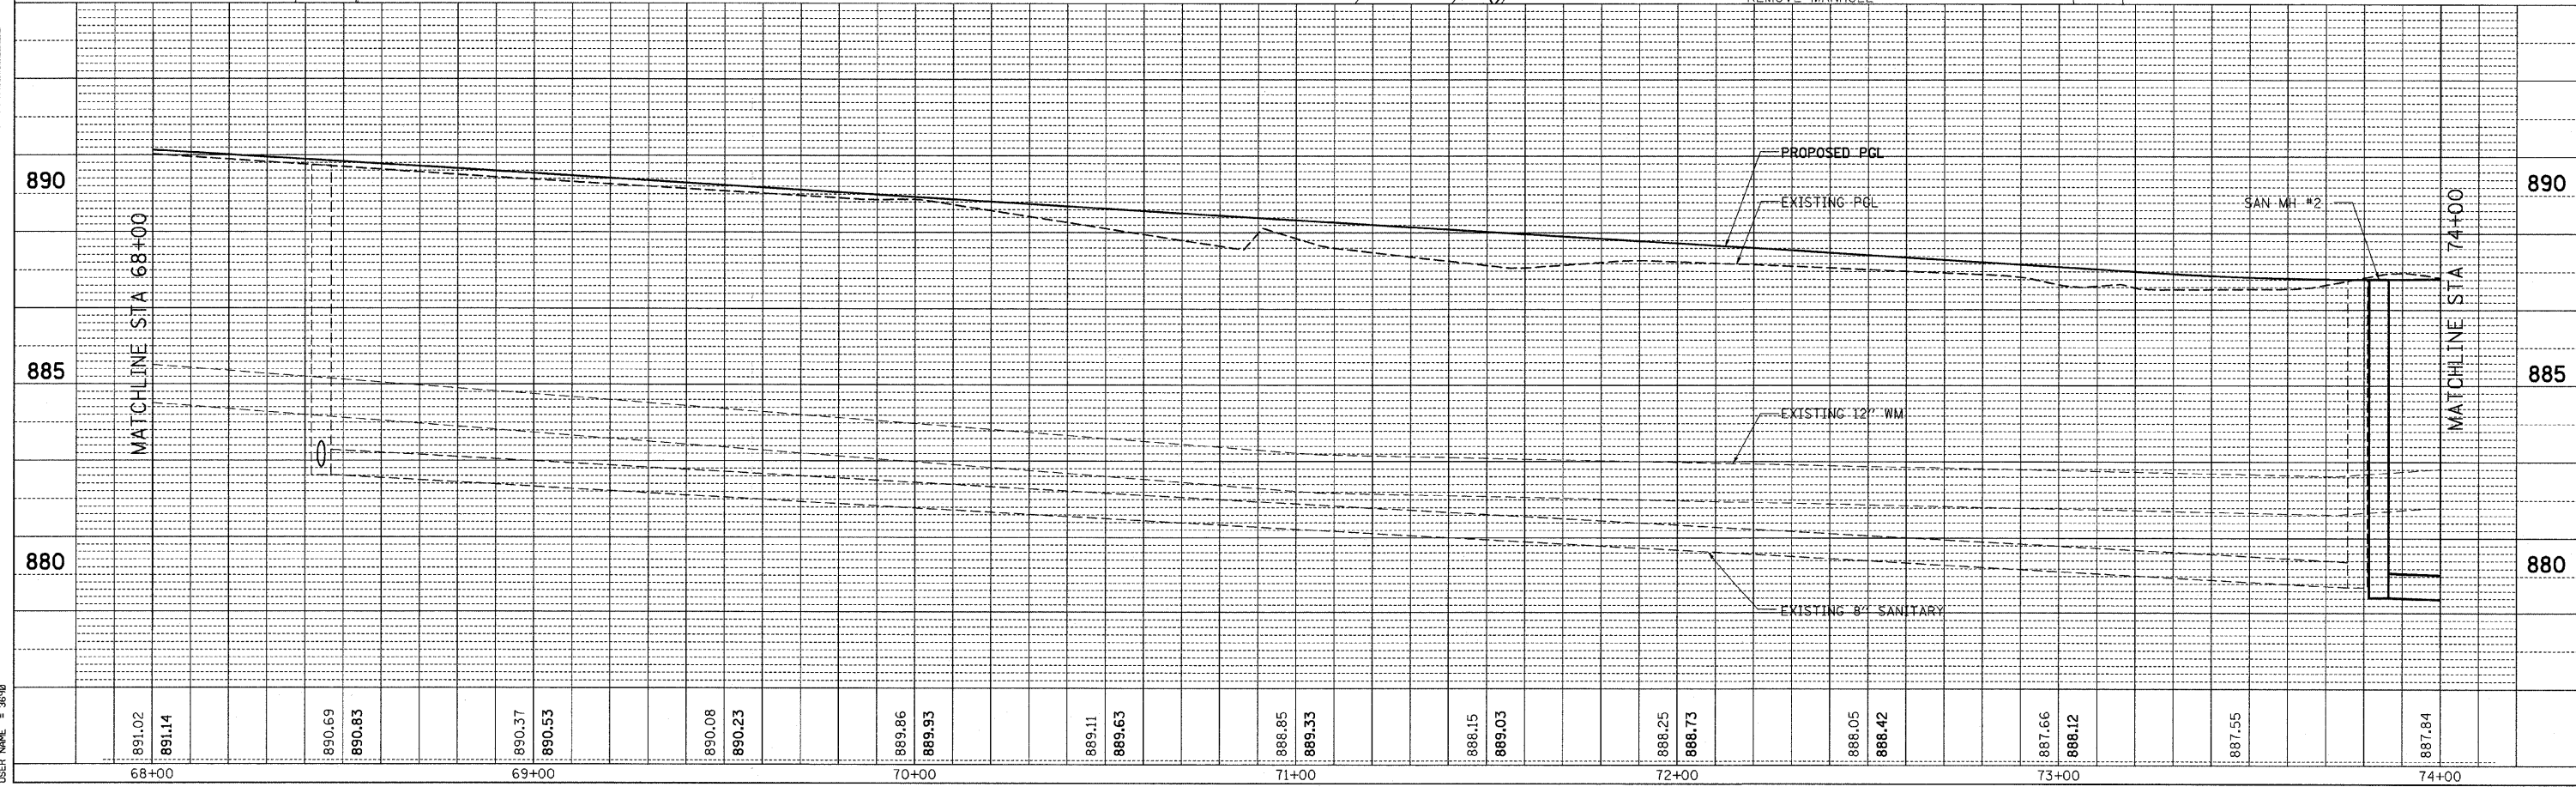

DATE	BY	PLAN
		SURVEYED
		ALIGNED
		CHECKED
		NO.
		NOTE BOOK
		NO.
		PLANNING
		NO.
		DATE

DATE	BY	PROFILE
		SURVEYED
		GRADES
		CHECKED
		NO.
		STRUCTURE
		NOTATION
		CHIEF

PLOT DATE = Wednesday, October 14, 2009
 FILE NAME = S:\1-CADD\01-int\192.mh\93.dgn
 USER NAME = 3670

10/27/2009