



F.A.P. RTE.	SECTION	COUNTY	TOTAL SHEETS	SHEET NO.
326		McHENRY	502	196
STA. 9+35.22		TO STA.142+08.53		
FED. ROAD DIST. NO.		ILLINOIS FED. AID PROJECT		
• (105X & 106) WRS-2				



DATE	BY
DATE	BY
DATE	BY

DATE	BY
DATE	BY
DATE	BY

PLOT DATE = Wednesday, October 14, 2009
 FILE NAME = S:\11-CADD\11-wt\116_wm_wt187.dgn
 PLOT SCALE = 20/1
 USER NAME = j3618

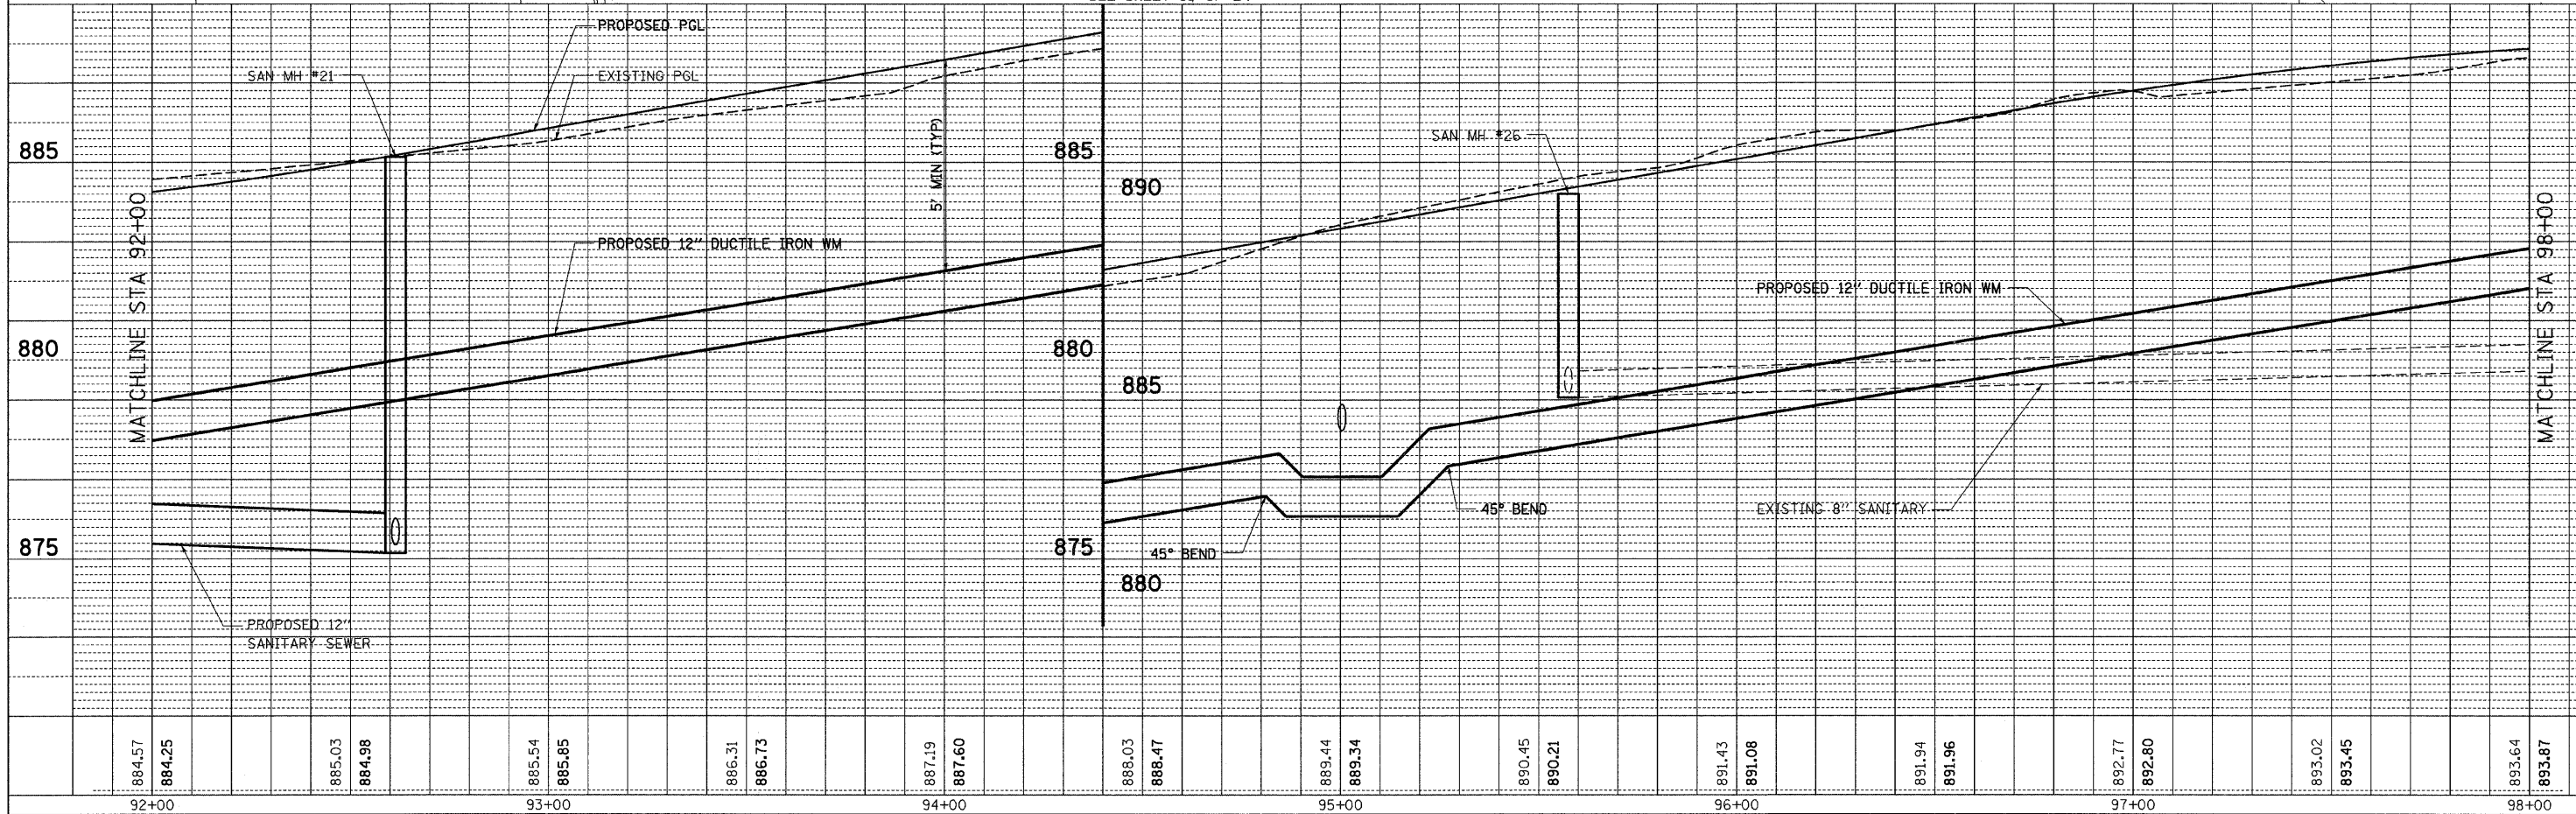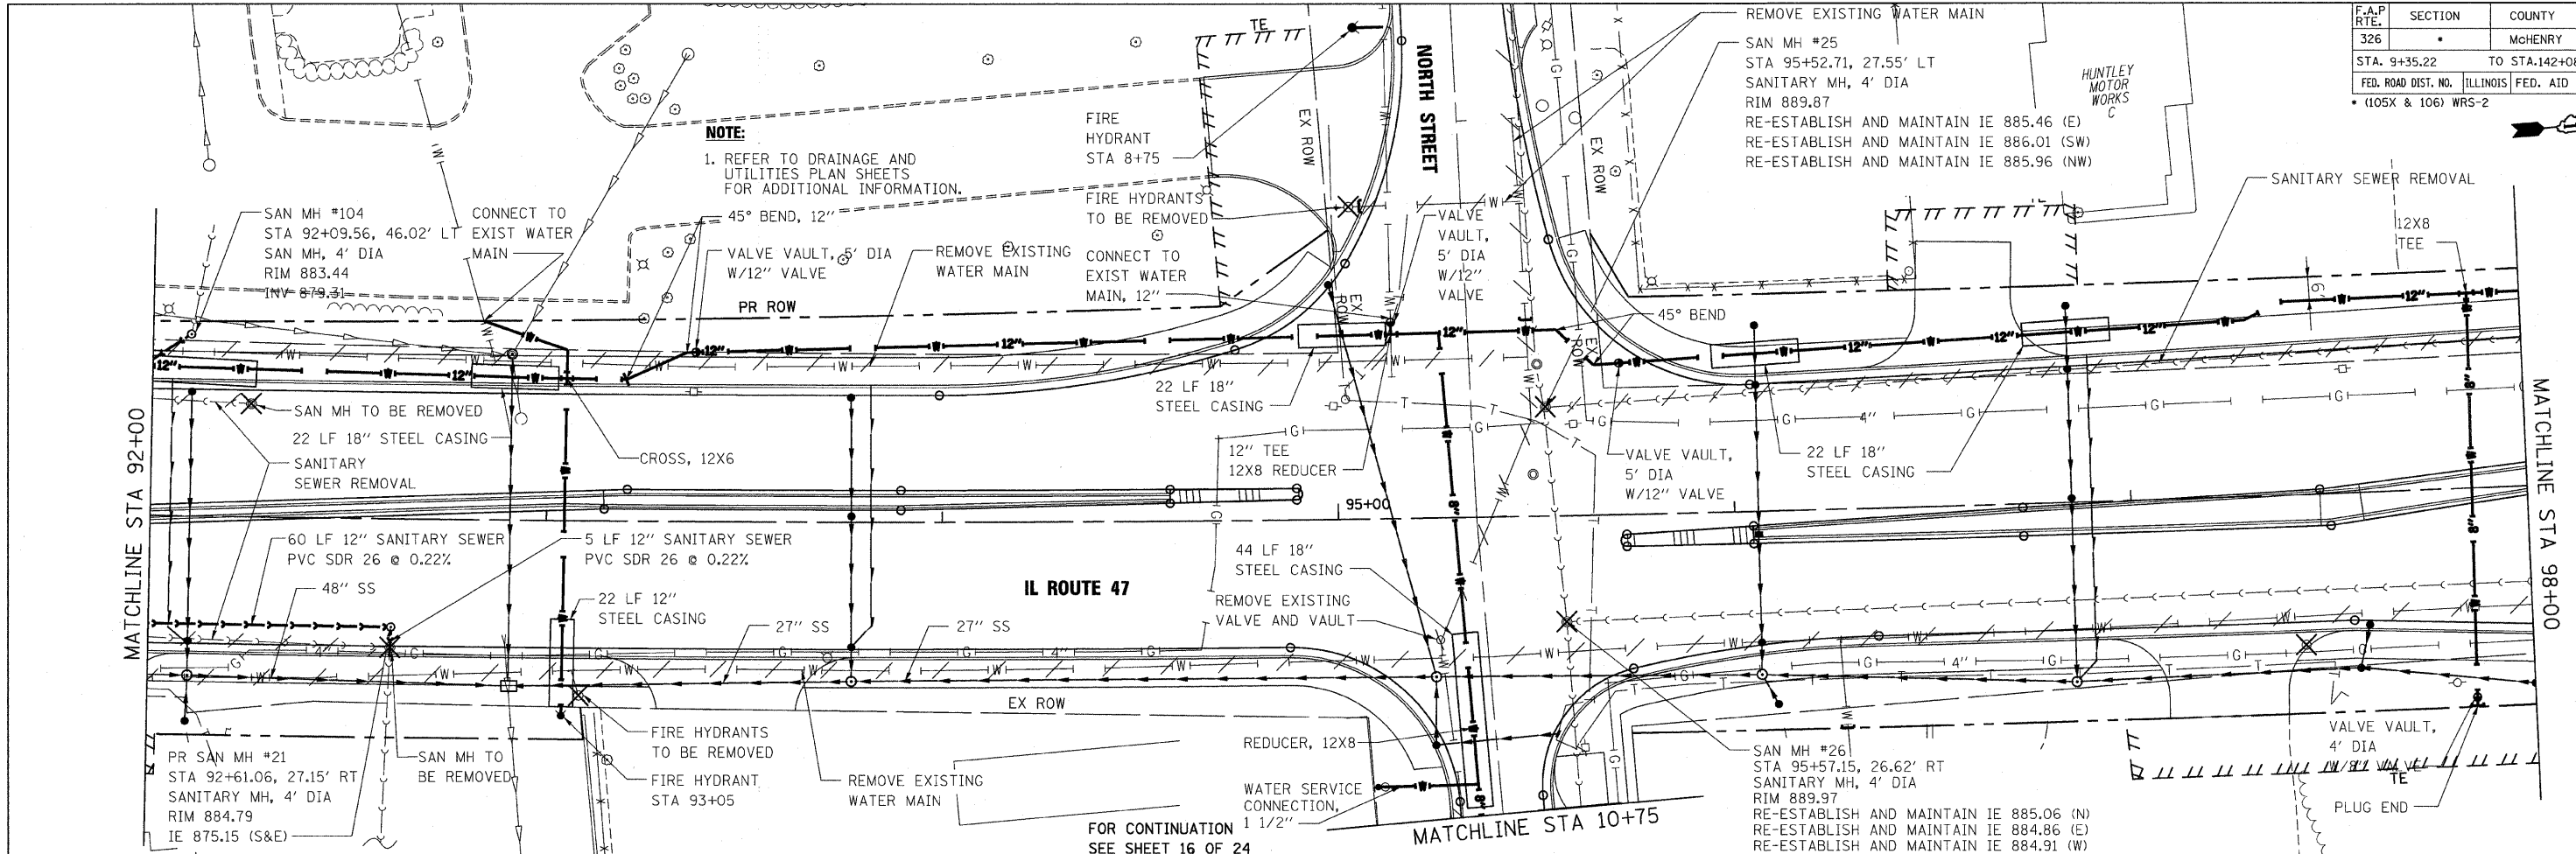

10/27/2009