
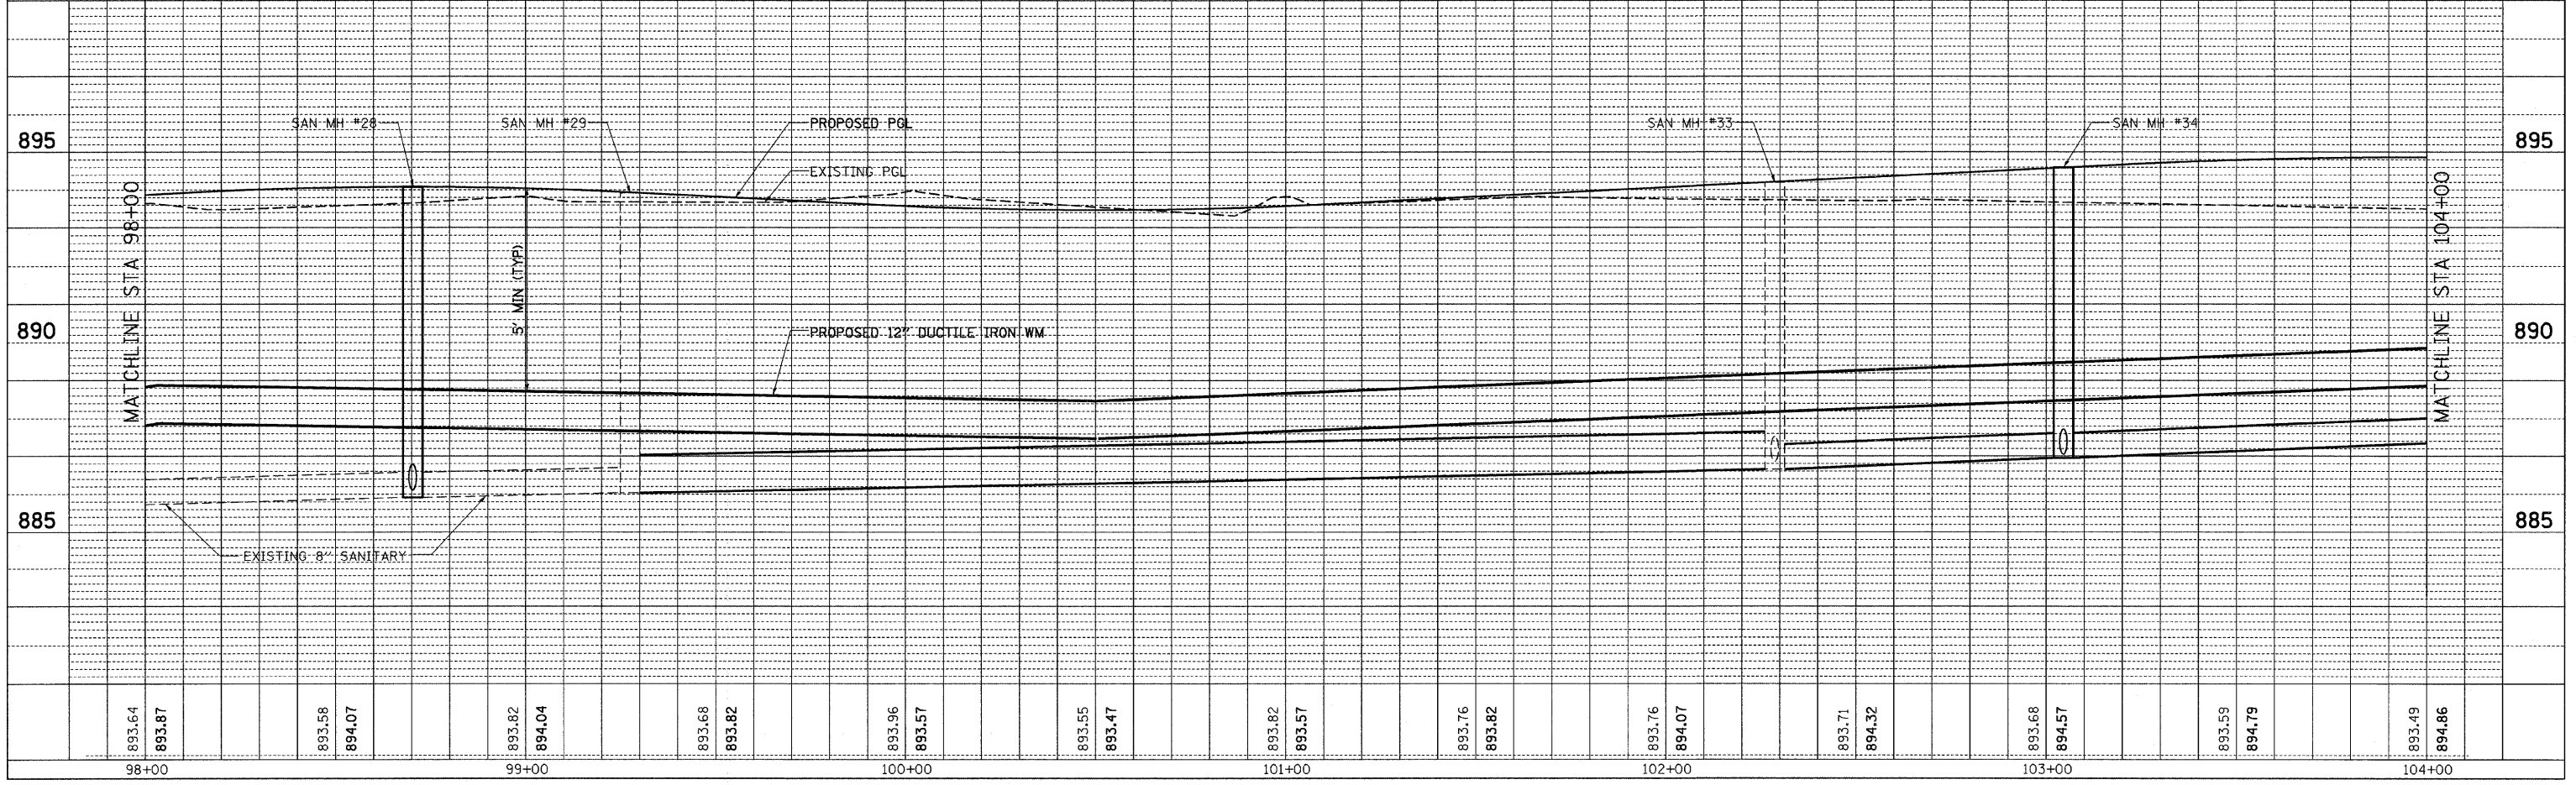


F.A.P. RTE.	SECTION	COUNTY	TOTAL SHEETS	SHEET NO.
326		McHENRY	502	197
STA. 9+35.22		TO STA.142+08.53		
FED. ROAD DIST. NO.		ILLINOIS FED. AID PROJECT		
• (105X & 106) WRS-2				

DATE	BY

DATE	BY

PLOT DATE = Wednesday, October 14, 2009
 FILE NAME = S:\11-CADD\11-mh\1197_mh_1188.dgn
 PLOT SCALE = 200
 USER NAME = j374

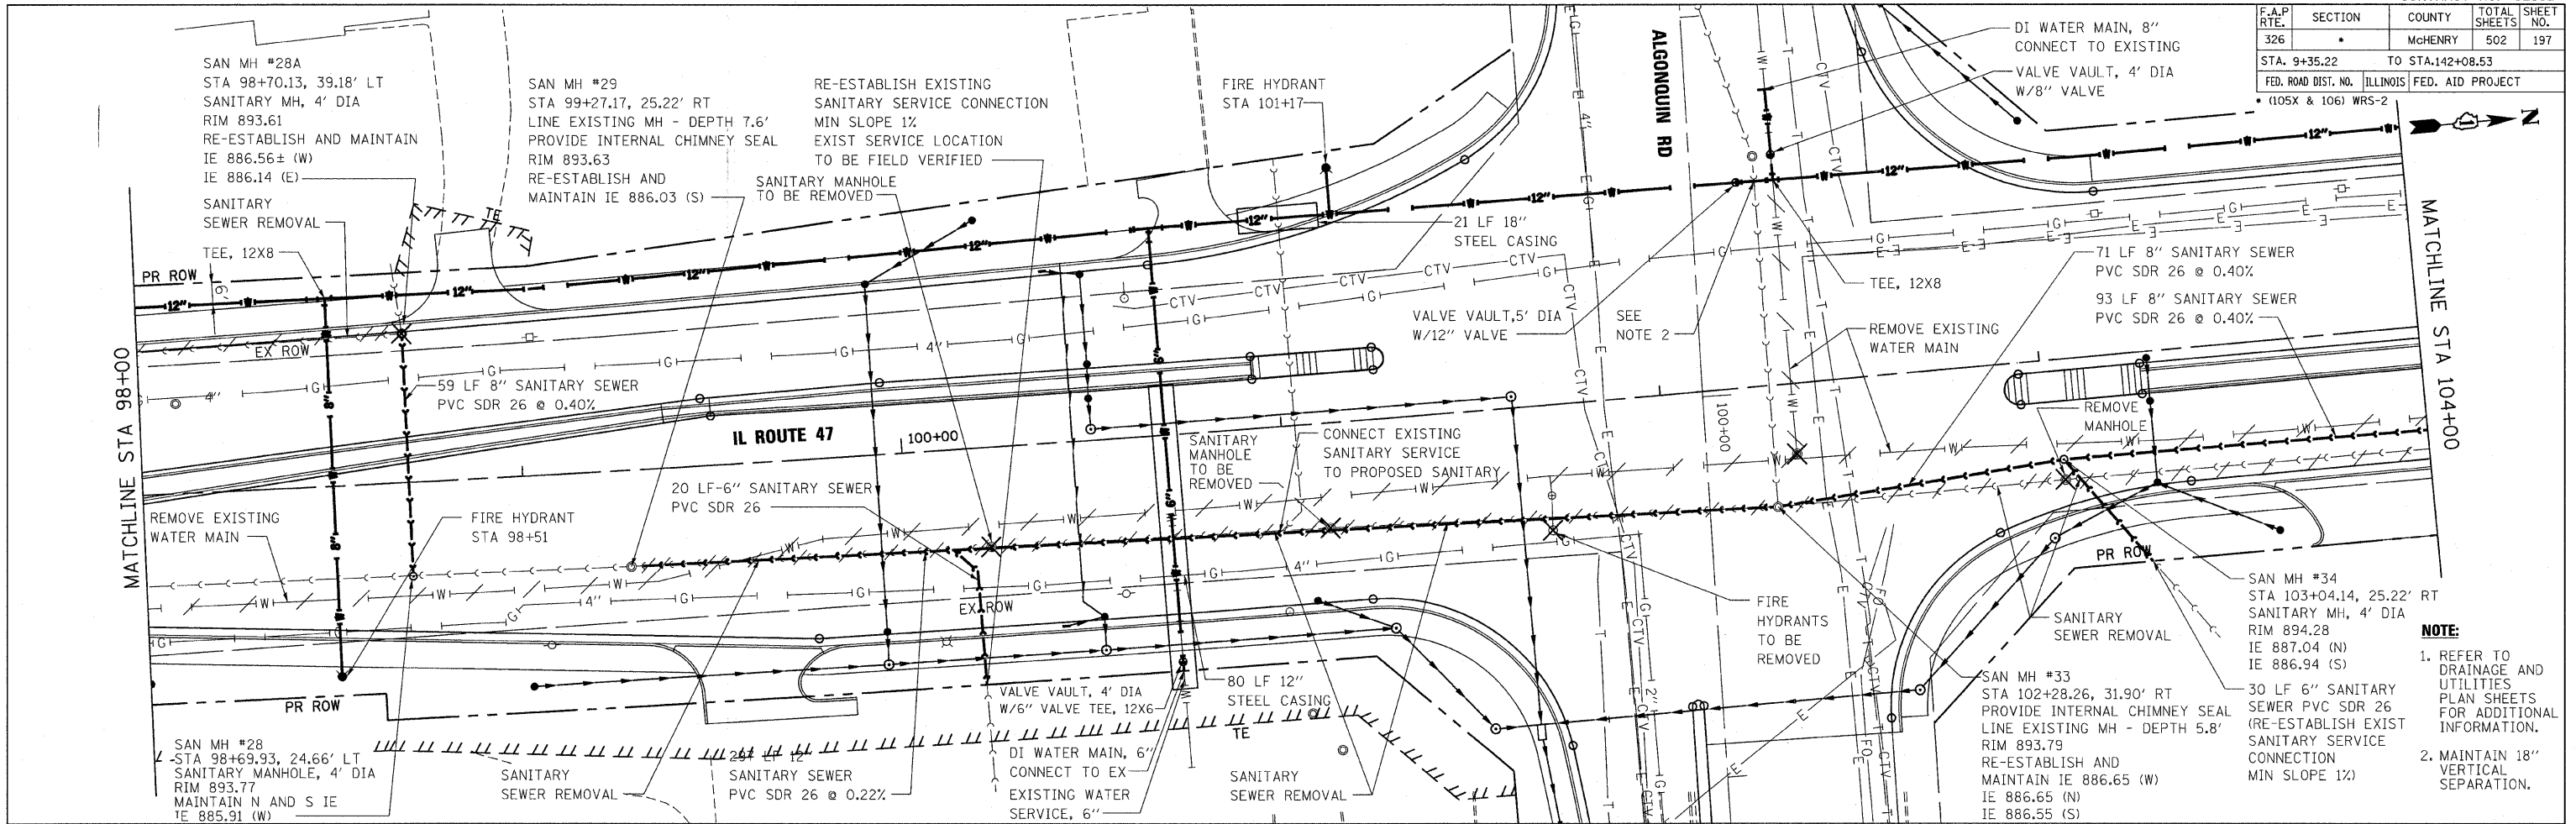

- NOTE:**
- REFER TO DRAINAGE AND UTILITIES PLAN SHEETS FOR ADDITIONAL INFORMATION.
 - MAINTAIN 18" VERTICAL SEPARATION.

10/27/2009