


CONTRACT NO. 62882				
F.A.P. RTE.	SECTION	COUNTY	TOTAL SHEETS	SHEET NO.
326	*	McHENRY	502	200
STA. 9+35.22		TO STA. 142+08.53		
FED. ROAD DIST. NO.	ILLINOIS	FED. AID PROJECT		
• (105X & 106) WRS-2				



PLAN	DATE
REVISION	
BY	
DATE	
NOTE BOOK NO.	
DATE FILE NAME	


PROFILE	DATE
REVISION	
BY	
DATE	
NOTE BOOK NO.	
DATE FILE NAME	

PLOT DATE = Wednesday, October 14, 2009
 FILE NAME = S:\11-CADD\11-MT\1286.wm_1411.dgn
 USER NAME = J399

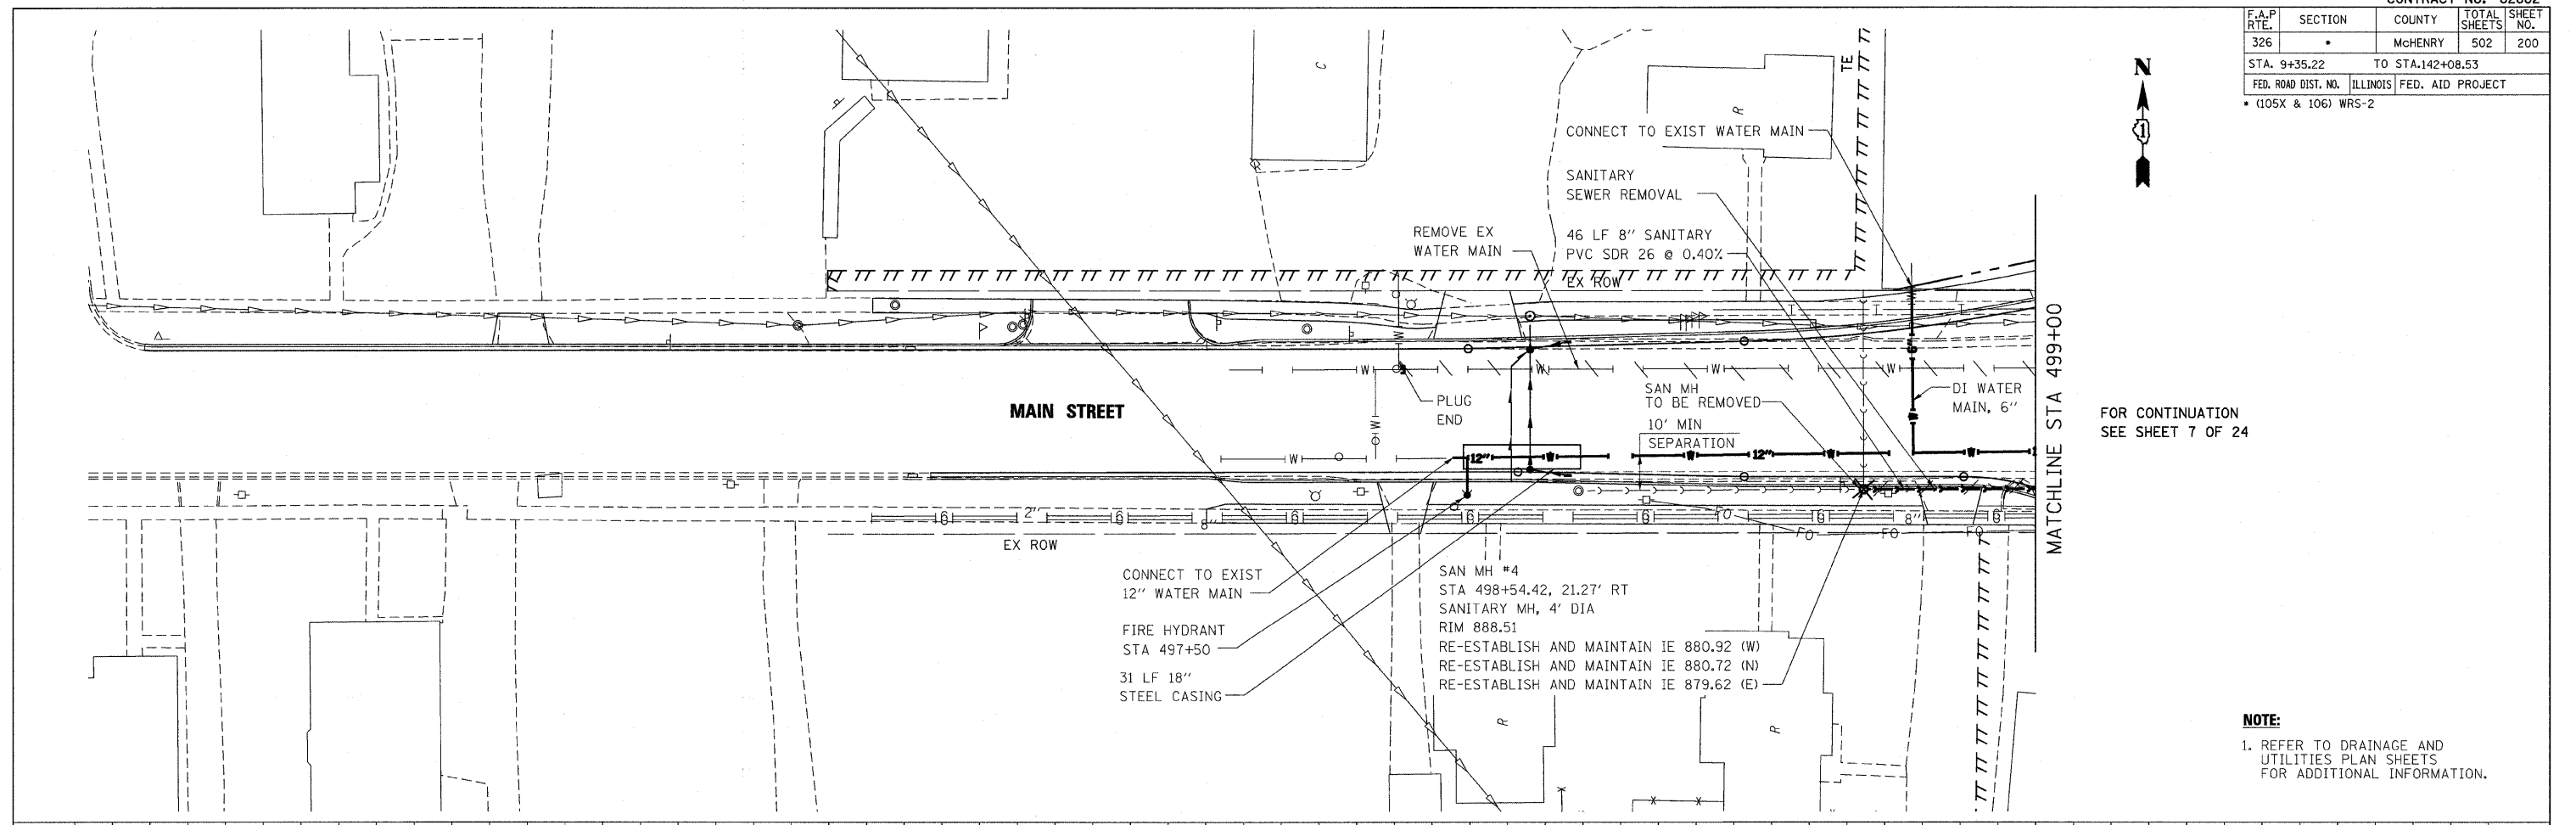

FOR CONTINUATION
SEE SHEET 7 OF 24

NOTE:
1. REFER TO DRAINAGE AND UTILITIES PLAN SHEETS FOR ADDITIONAL INFORMATION.

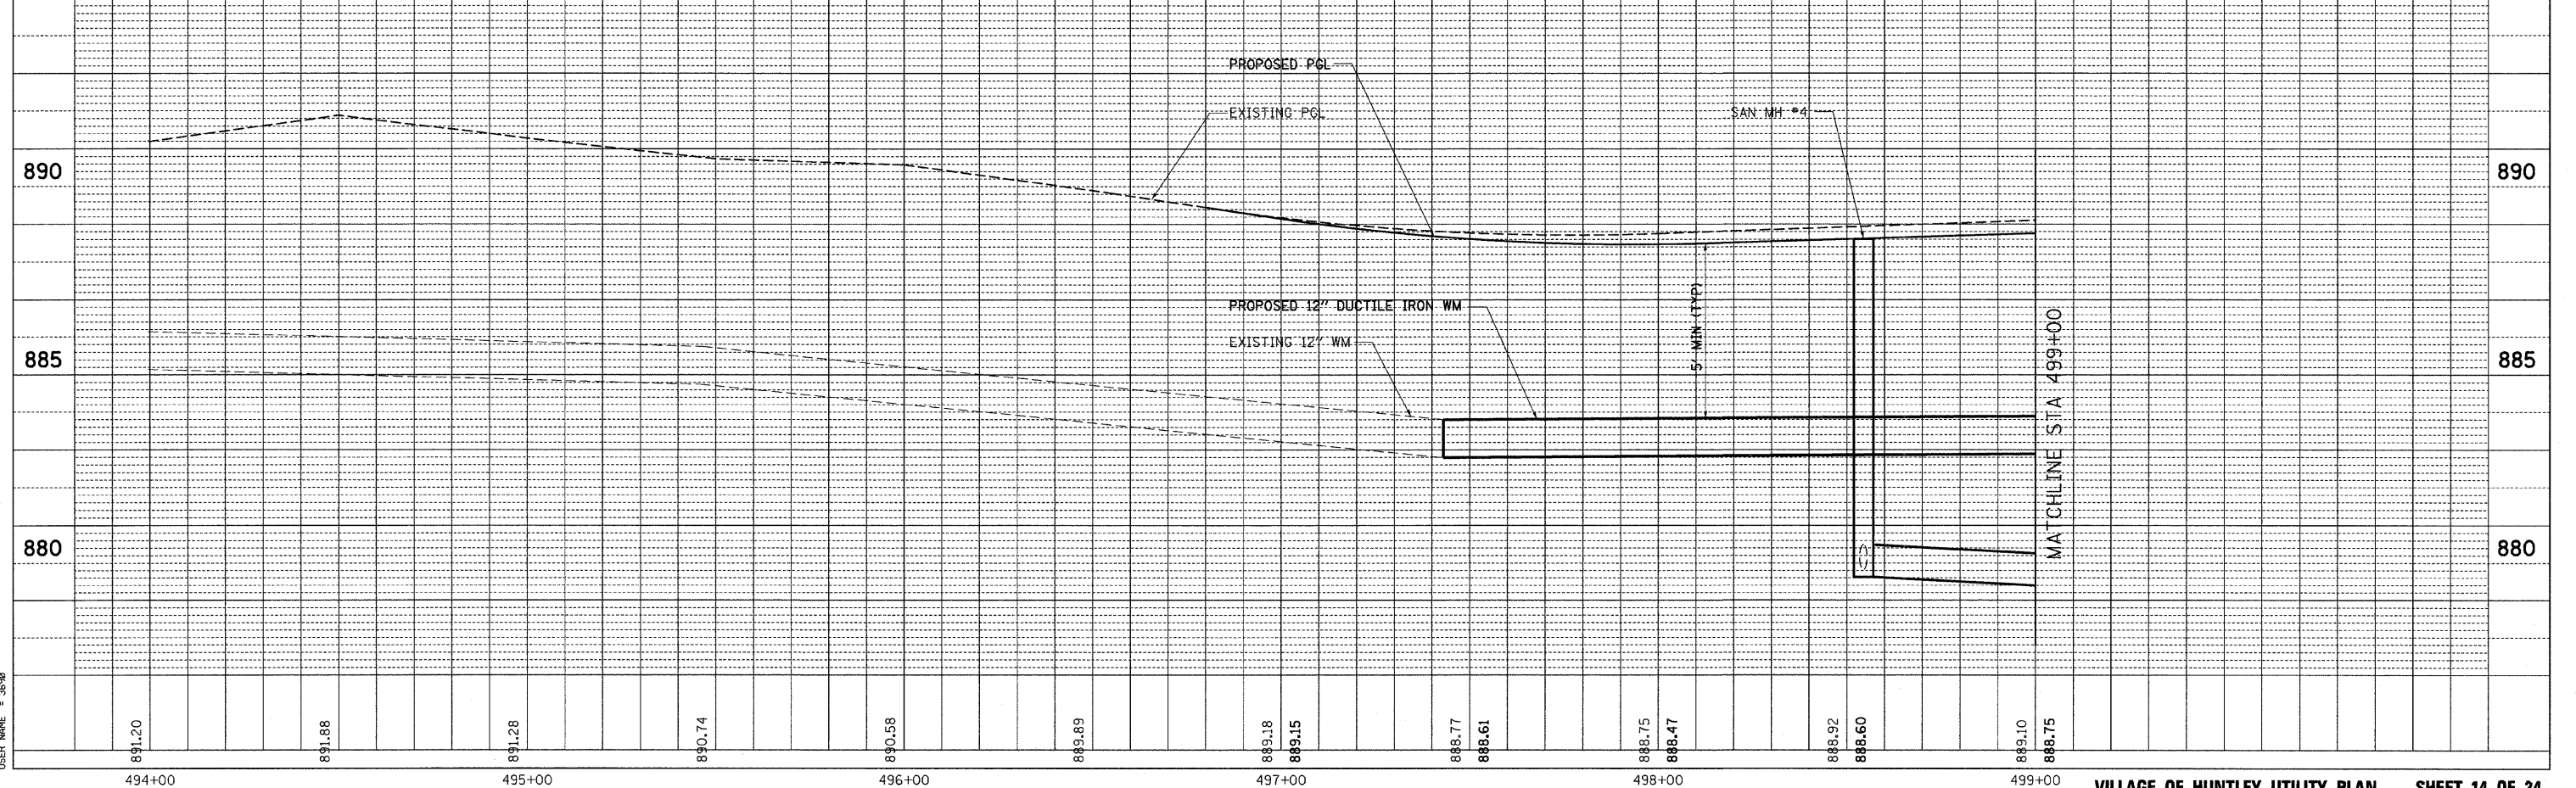

494+00 495+00 496+00 497+00 498+00 499+00

10/27/2009