



F.A.P. RTE.	SECTION	COUNTY	TOTAL SHEETS	SHEET NO.
326	*	McHENRY	502	203
STA. 9+35.22		TO STA. 142+08.53		
FED. ROAD DIST. NO.		ILLINOIS	FED. AID PROJECT	
* (105X & 106) WRS-2				

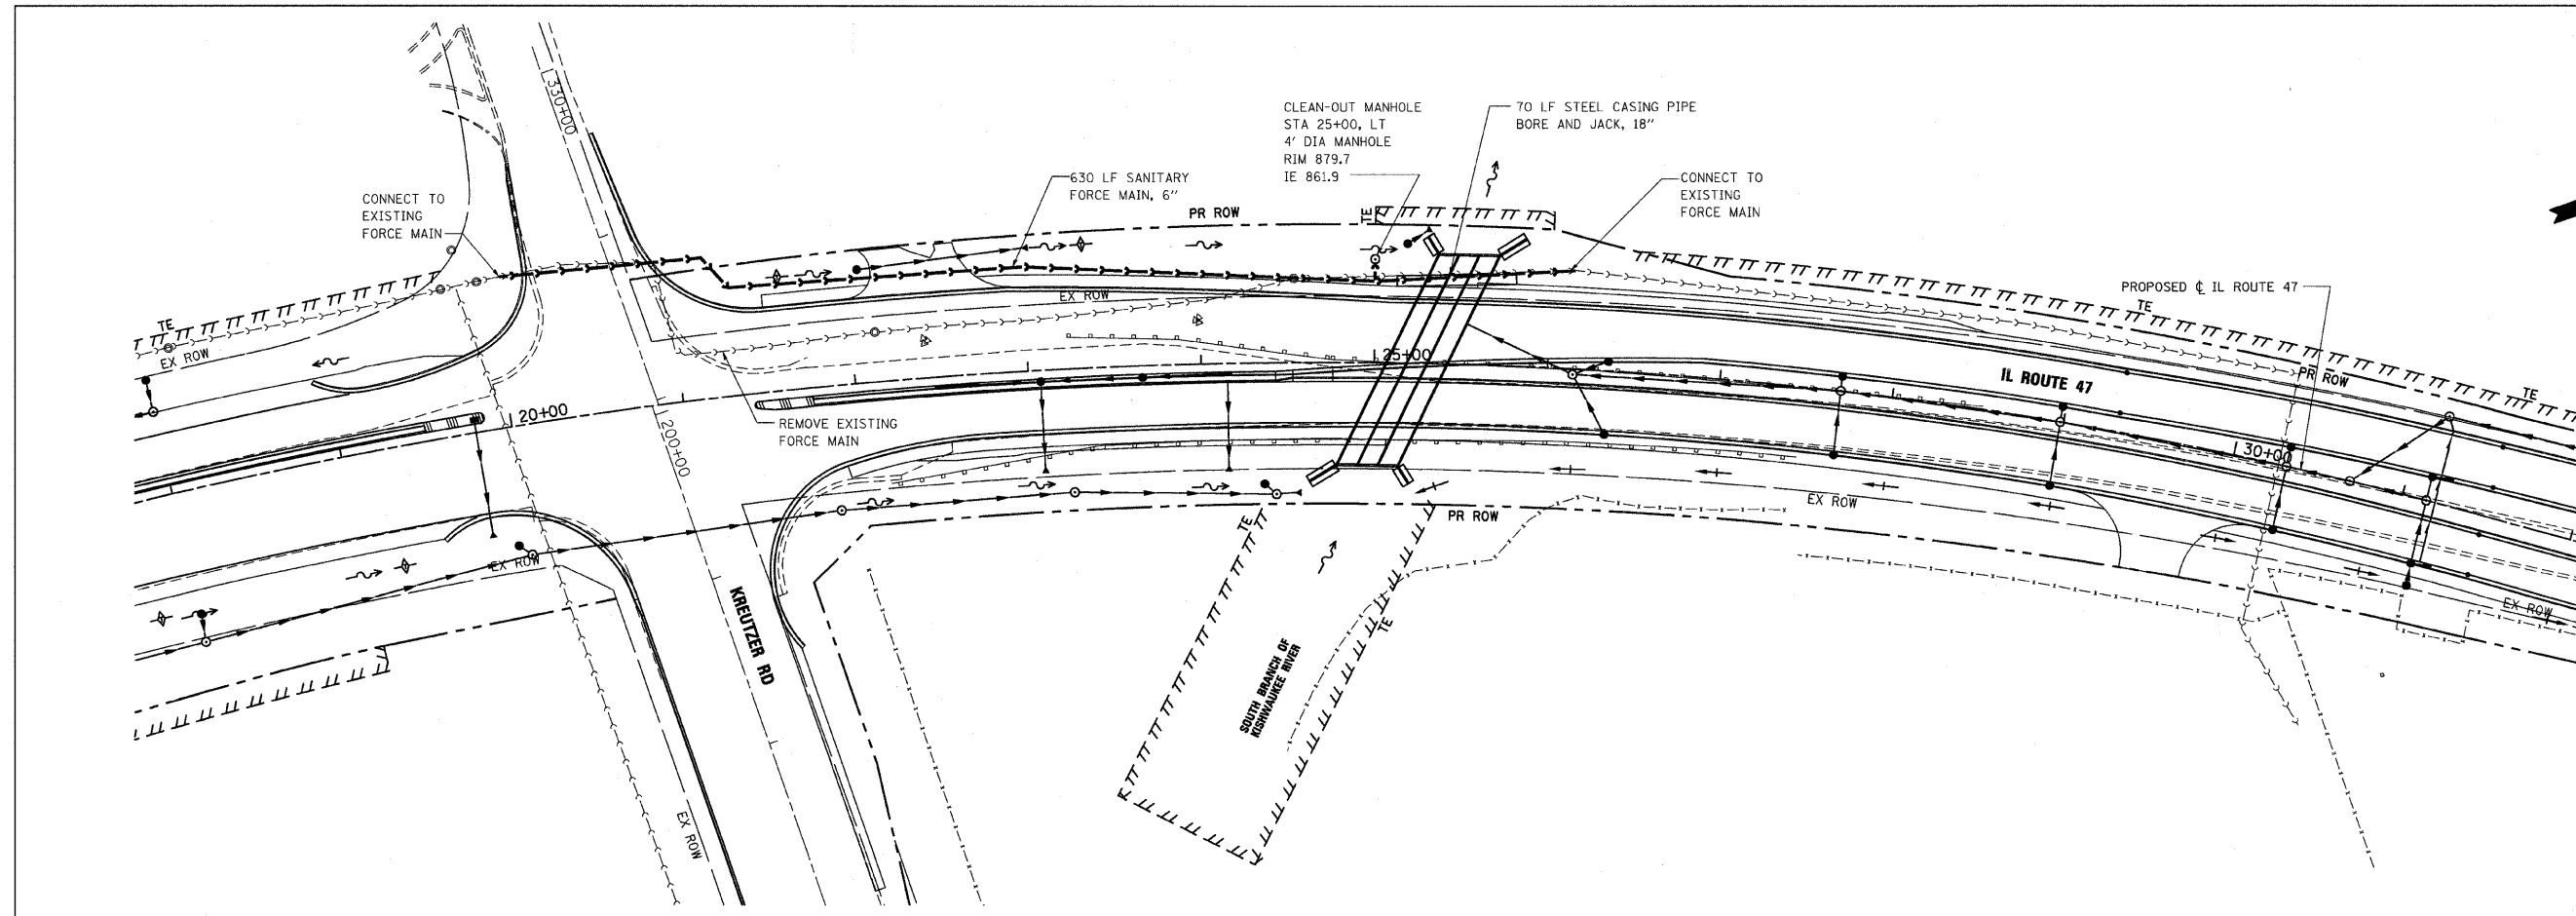

PLAN	DATE	BY
REVISION		
NOTED		
ALIGNED		
CHECKED		
DATE		
NO.		



PROFILE	DATE	BY
REVISION		
NOTED		
GRADES		
CHECKED		
STRUCTURE		
DATE		
NO.		

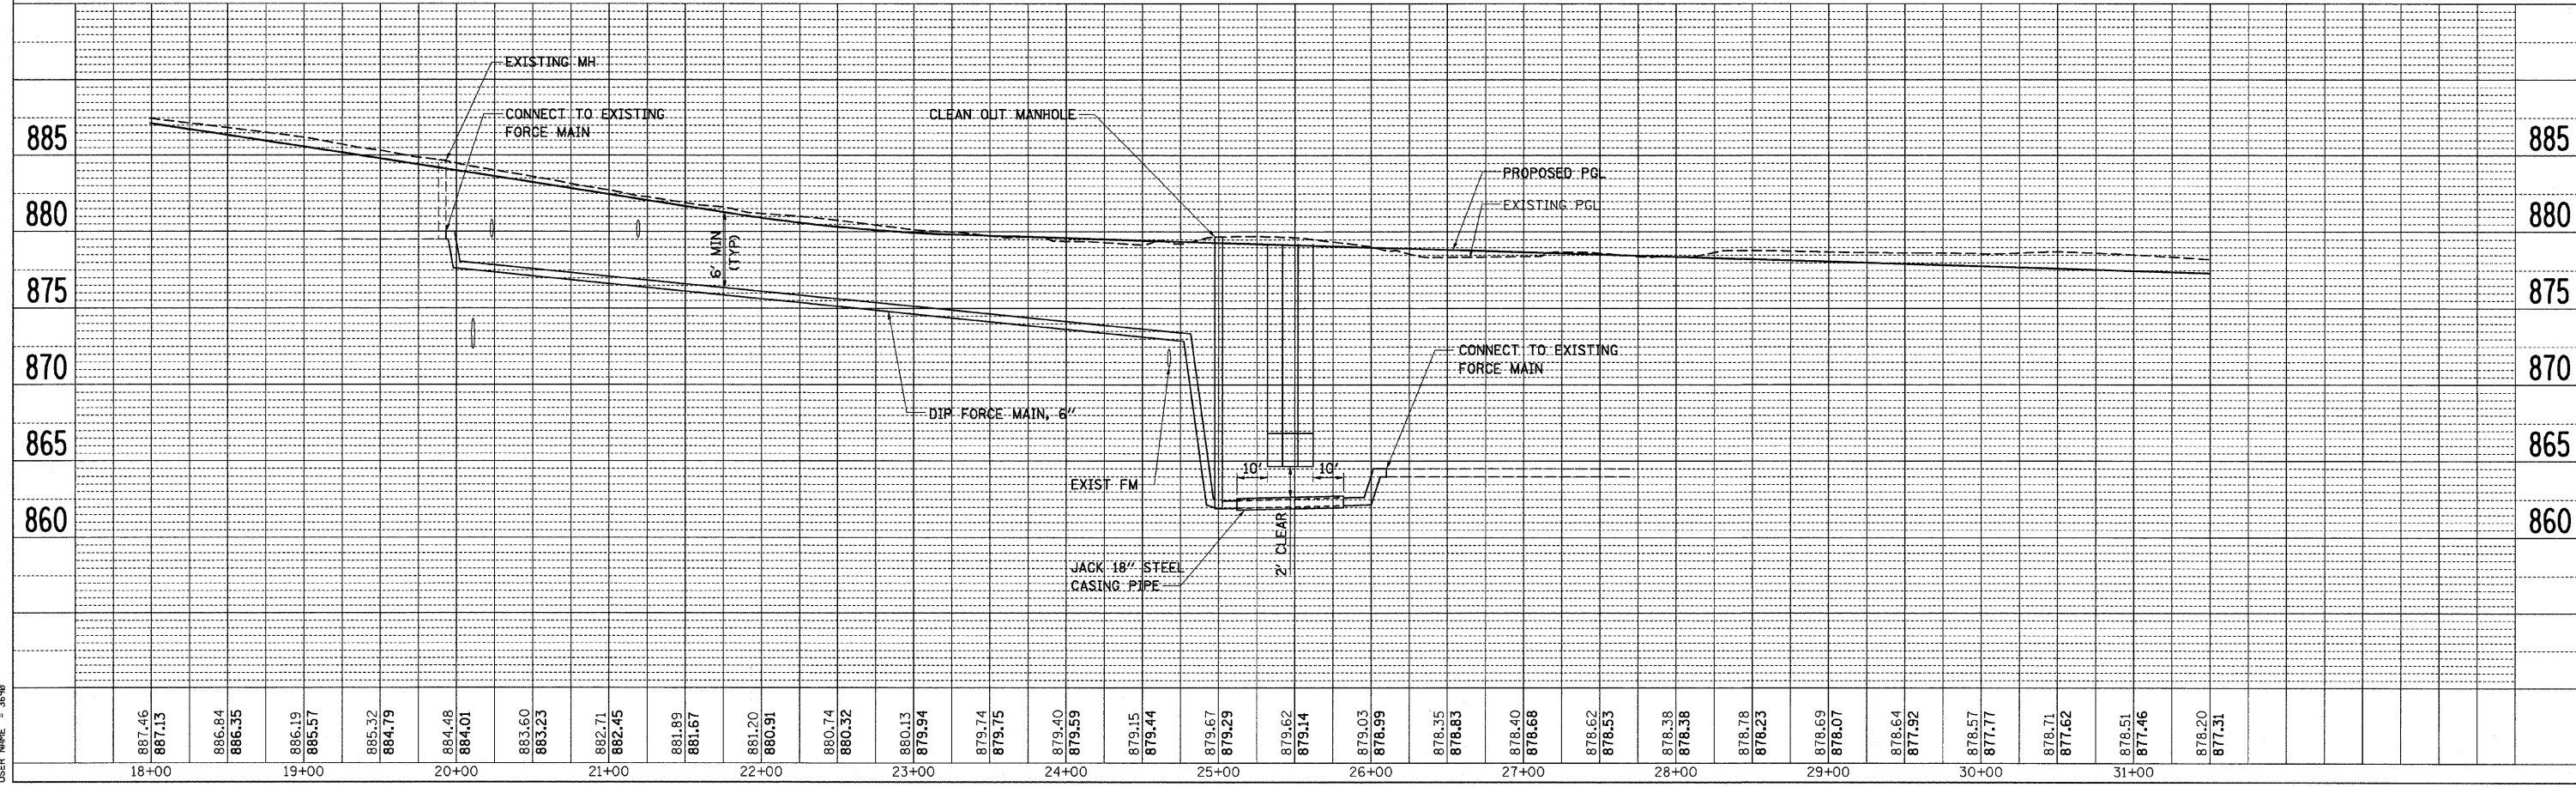

PLOT DATE = Wednesday, October 14, 2009  
 PLOT SCALE = 800/1-CADD/VP=mt/200.7m.pks.81.dgn  
 USER NAME = 38799

10/27/2009