


F.A.P. RTE.	SECTION	COUNTY	TOTAL SHEETS	SHEET NO.
326	*	MCHENRY	502	249
STA. 9+35.22		TO STA.142+08.53		
FED. ROAD DIST. NO.		ILLINOIS	FED. AID PROJECT	
* (105X & 106) WRS-2				

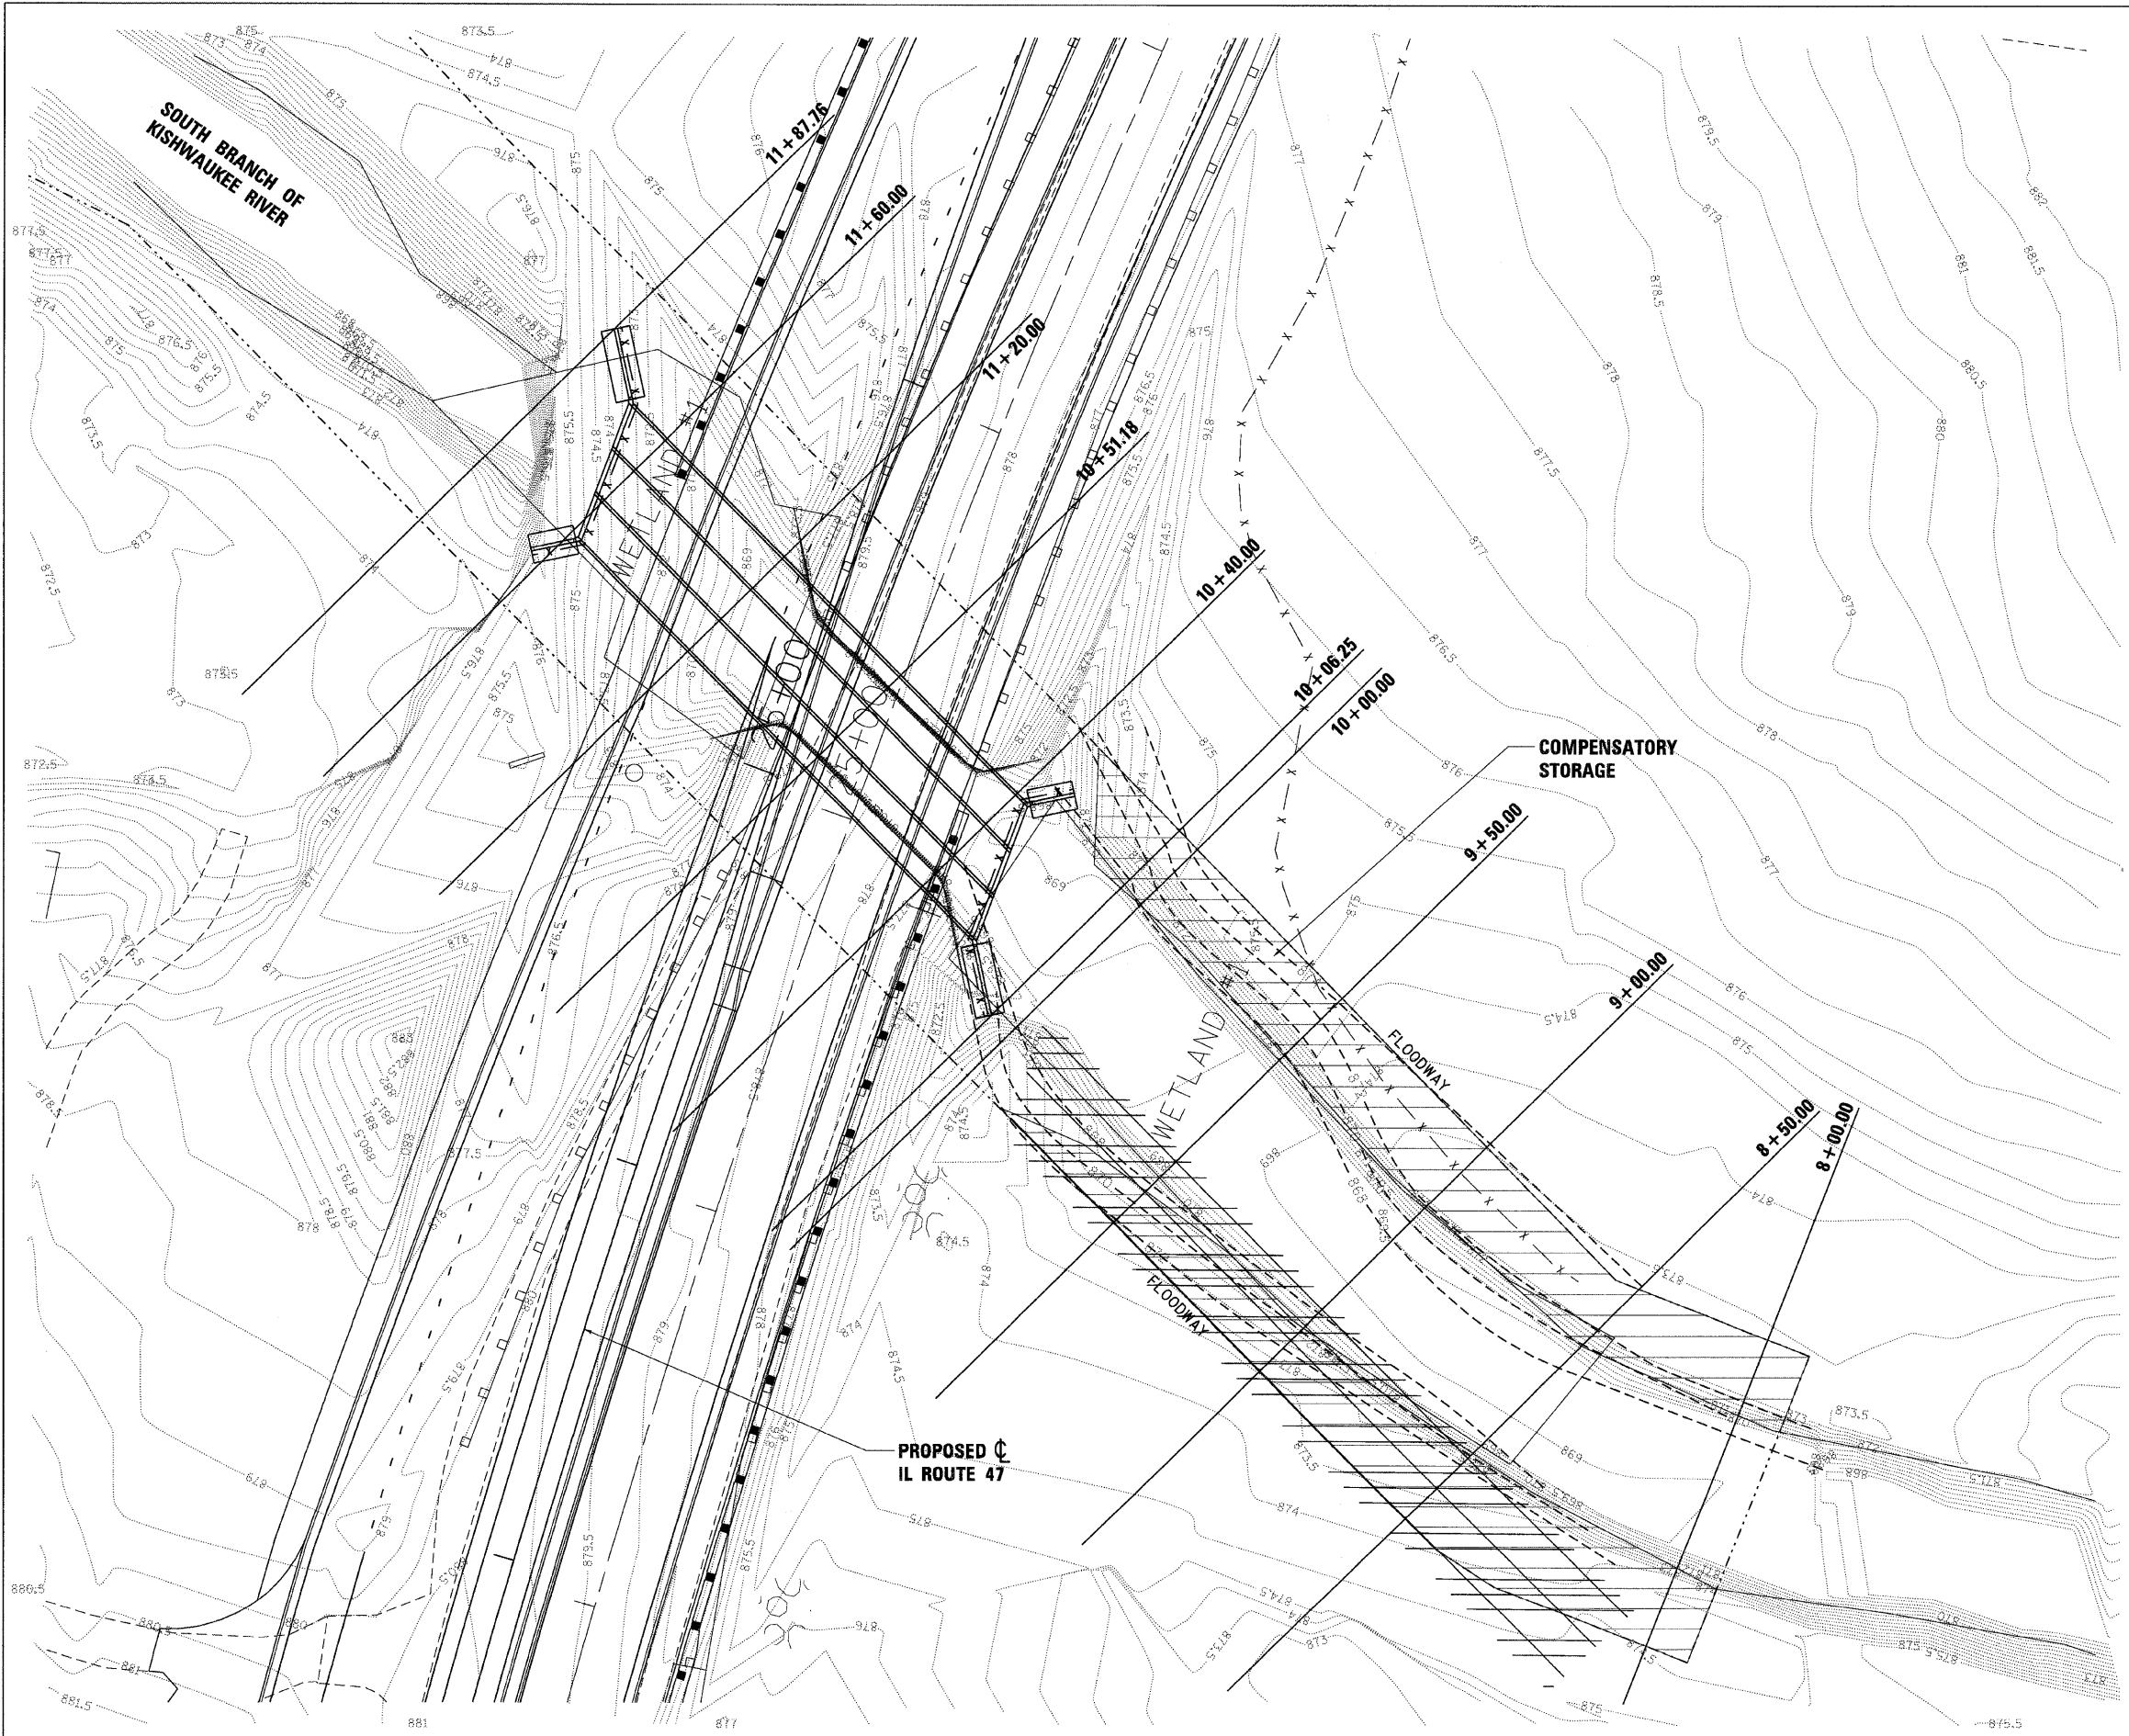

LEGEND:
 ----- PROPOSED CONTOUR

REVISIONS	
NAME	DATE

ILLINOIS DEPARTMENT OF TRANSPORTATION
ILLINOIS ROUTE 47
COMPENSATORY STORAGE

VERT. SCALE: 1"=20'
 HORIZ. SCALE: 1"=20'
 DATE: 8/5/2009

DRAWN BY: T.K.
 CHECKED BY: C.Z.

PLOT DATE = Wednesday, August 05, 2009
 FILE NAME = S:\11-CADD\01\m\11249_comp_storage.dgn
 PLOT SCALE = 281
 USER NAME = JBS39