


F.A.P. RTE.	SECTION	COUNTY	TOTAL SHEETS	SHEET NO.
326	*	MCHENRY	502	259
STA. 9+35.22		TO STA. 142+08.53		
FED. ROAD DIST. NO.		ILLINOIS	FED. AID PROJECT	

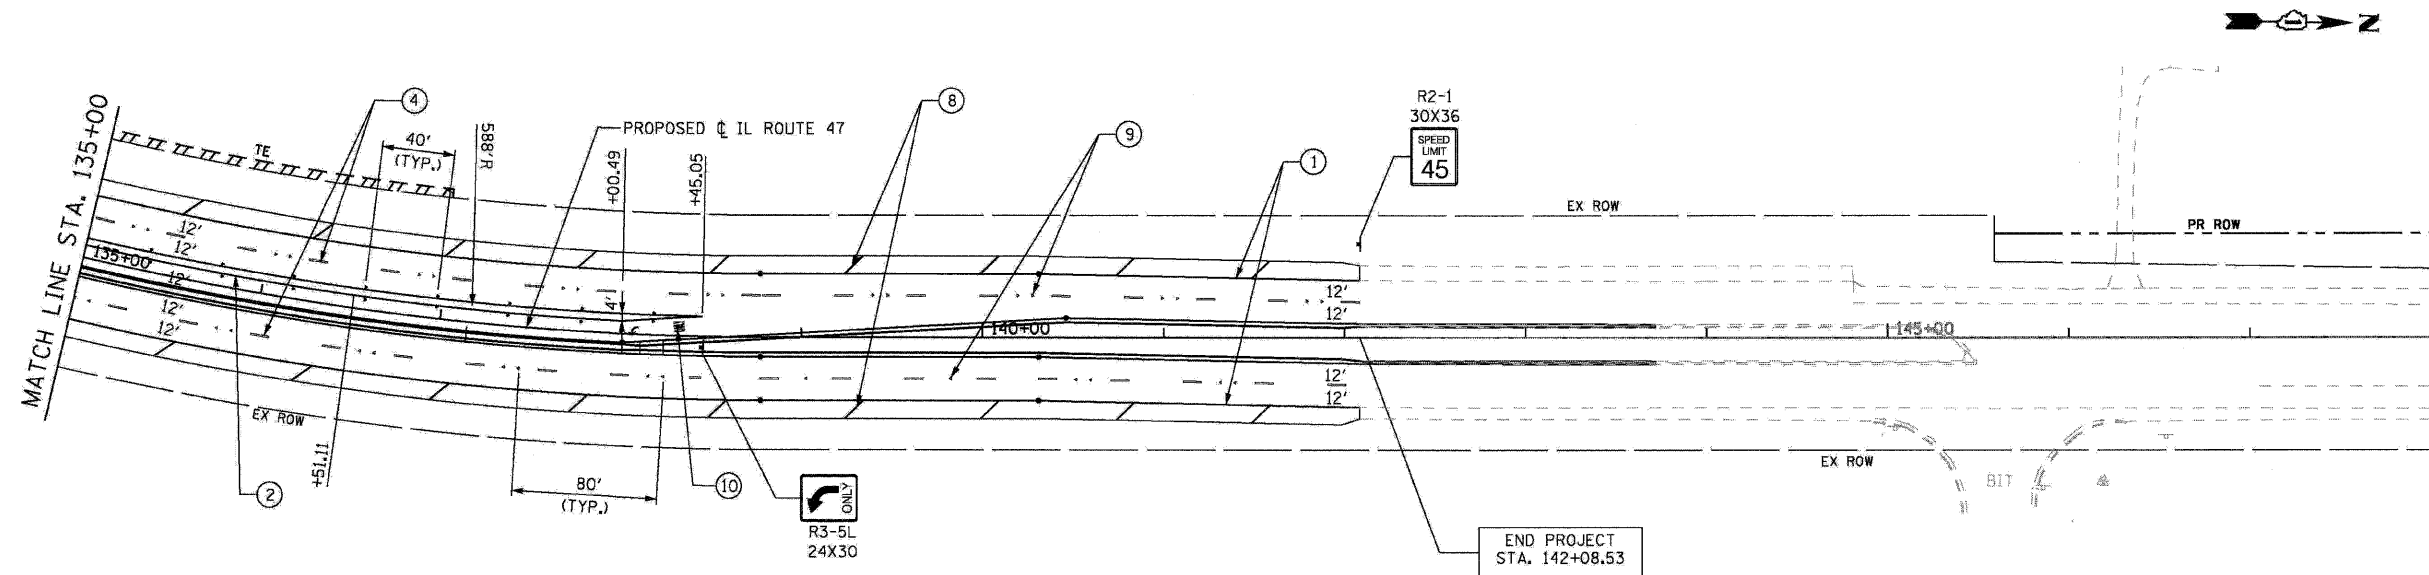

LEGEND:

- ① POLYUREA PAVEMENT MARKING, TYPE 1, LINE 4", SOLID WHITE
- ② POLYUREA PAVEMENT MARKING, TYPE 1, LINE 6", SOLID WHITE
- ③ NOT USED
- ④ POLYUREA PAVEMENT MARKING, TYPE 1, LINE 4", WHITE SKIP-DASH 10' DASH, 30' SKIP
- ⑤ POLYUREA PAVEMENT MARKING, TYPE 1, LINE 6", WHITE SKIP-DASH 2' DASH - 6' SKIP
- ⑤A POLYUREA PAVEMENT MARKING, TYPE 1, LINE 8", SOLID WHITE
- ⑥ POLYUREA PAVEMENT MARKING, TYPE 1, SOLID WHITE LINE, 24"
- ⑦ POLYUREA PAVEMENT MARKING, TYPE 1, DOUBLE SOLID YELLOW LINE, 4" AT 11" C-C
- ⑧ POLYUREA PAVEMENT MARKING, TYPE 1, SOLID WHITE DIAGONAL LINE, 12" (45°) AT 20' C-C
- ⑧A POLYUREA PAVEMENT MARKING, TYPE 1, SOLID WHITE DIAGONAL LINE, 12" (45°) AT 2' EQUAL SPACES
- ⑨ RAISED REFLECTIVE MARKER, 40' C-C ALONG TURN LANE MEDIANS, 80' SPACING BETWEEN SKIP-DASHES
- ⑩ POLYUREA PAVEMENT MARKING, TYPE 1, LETTERS AND SYMBOLS WHITE

<p>RHEO GROUP, P.C. Construction Management, Transportation Planning</p> <p>8131 West Catherine Avenue Chicago, Illinois 60656 773-774-9489 773-467-0359 FAX</p>	<p>REVISIONS</p> <table border="1" style="width: 100%; border-collapse: collapse;"> <thead> <tr> <th style="width: 70%;">NAME</th> <th style="width: 30%;">DATE</th> </tr> </thead> <tbody> <tr><td> </td><td> </td></tr> <tr><td> </td><td> </td></tr> <tr><td> </td><td> </td></tr> <tr><td> </td><td> </td></tr> <tr><td> </td><td> </td></tr> <tr><td> </td><td> </td></tr> <tr><td> </td><td> </td></tr> <tr><td> </td><td> </td></tr> <tr><td> </td><td> </td></tr> <tr><td> </td><td> </td></tr> </tbody> </table>		NAME	DATE																					<p>ILLINOIS DEPARTMENT OF TRANSPORTATION ILLINOIS ROUTE 47 KREUTZER ROAD TO REED ROAD</p> <p>PAVEMENT MARKING PLAN STA. 135+00 TO STA. 142+08.53</p> <p>SCALE: 1" = 50' DATE: _____</p> <p style="text-align: right;">DRAWN BY: DS CHECKED BY: AW</p>
	NAME	DATE																							
<p>ILLINOIS DEPARTMENT OF TRANSPORTATION ILLINOIS ROUTE 47 KREUTZER ROAD TO REED ROAD</p> <p>PAVEMENT MARKING PLAN STA. 135+00 TO STA. 142+08.53</p> <p>SCALE: 1" = 50' DATE: _____</p> <p style="text-align: right;">DRAWN BY: DS CHECKED BY: AW</p>																									

PLOT DATE = Wednesday, August 05, 2009
 FILE NAME = S:\LI-CADD\01-shh\209_pavm07.dgn
 USER NAME = shh
 7/25/2009 10:02:50 PM E:\project\final\submit\01\234pvm07.dgn