



F.A.P. RTE.	SECTION	COUNTY	TOTAL SHEETS	SHEET NO.
326	*	McHENRY	502	262
STA. 9+35.22		TO STA.142+08.53		
FED. ROAD DIST. NO.		ILLINOIS FED. AID PROJECT		
* (105X & 106) WRS-2				

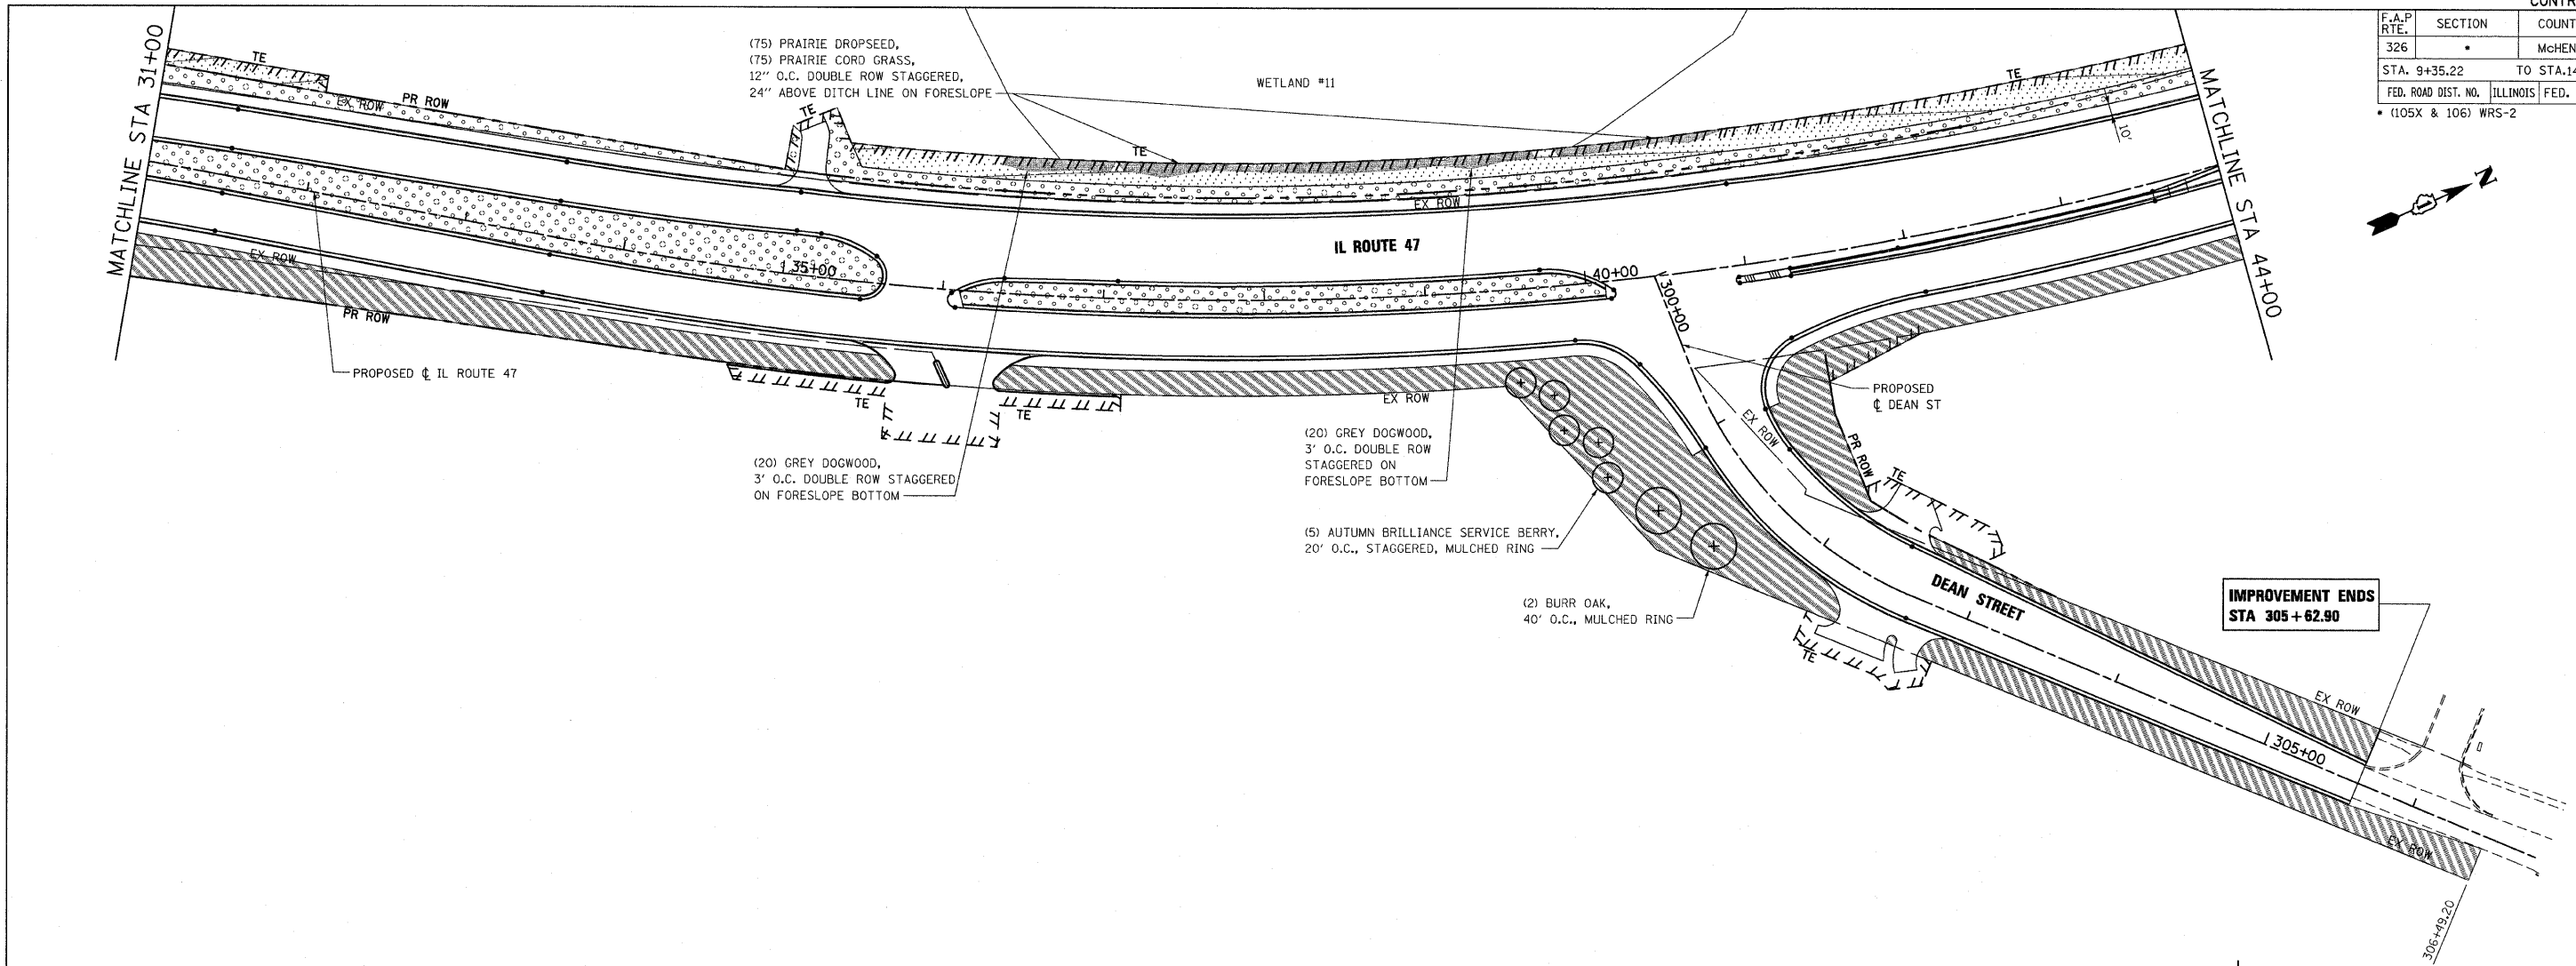

IMPROVEMENT ENDS  
STA 305+62.90

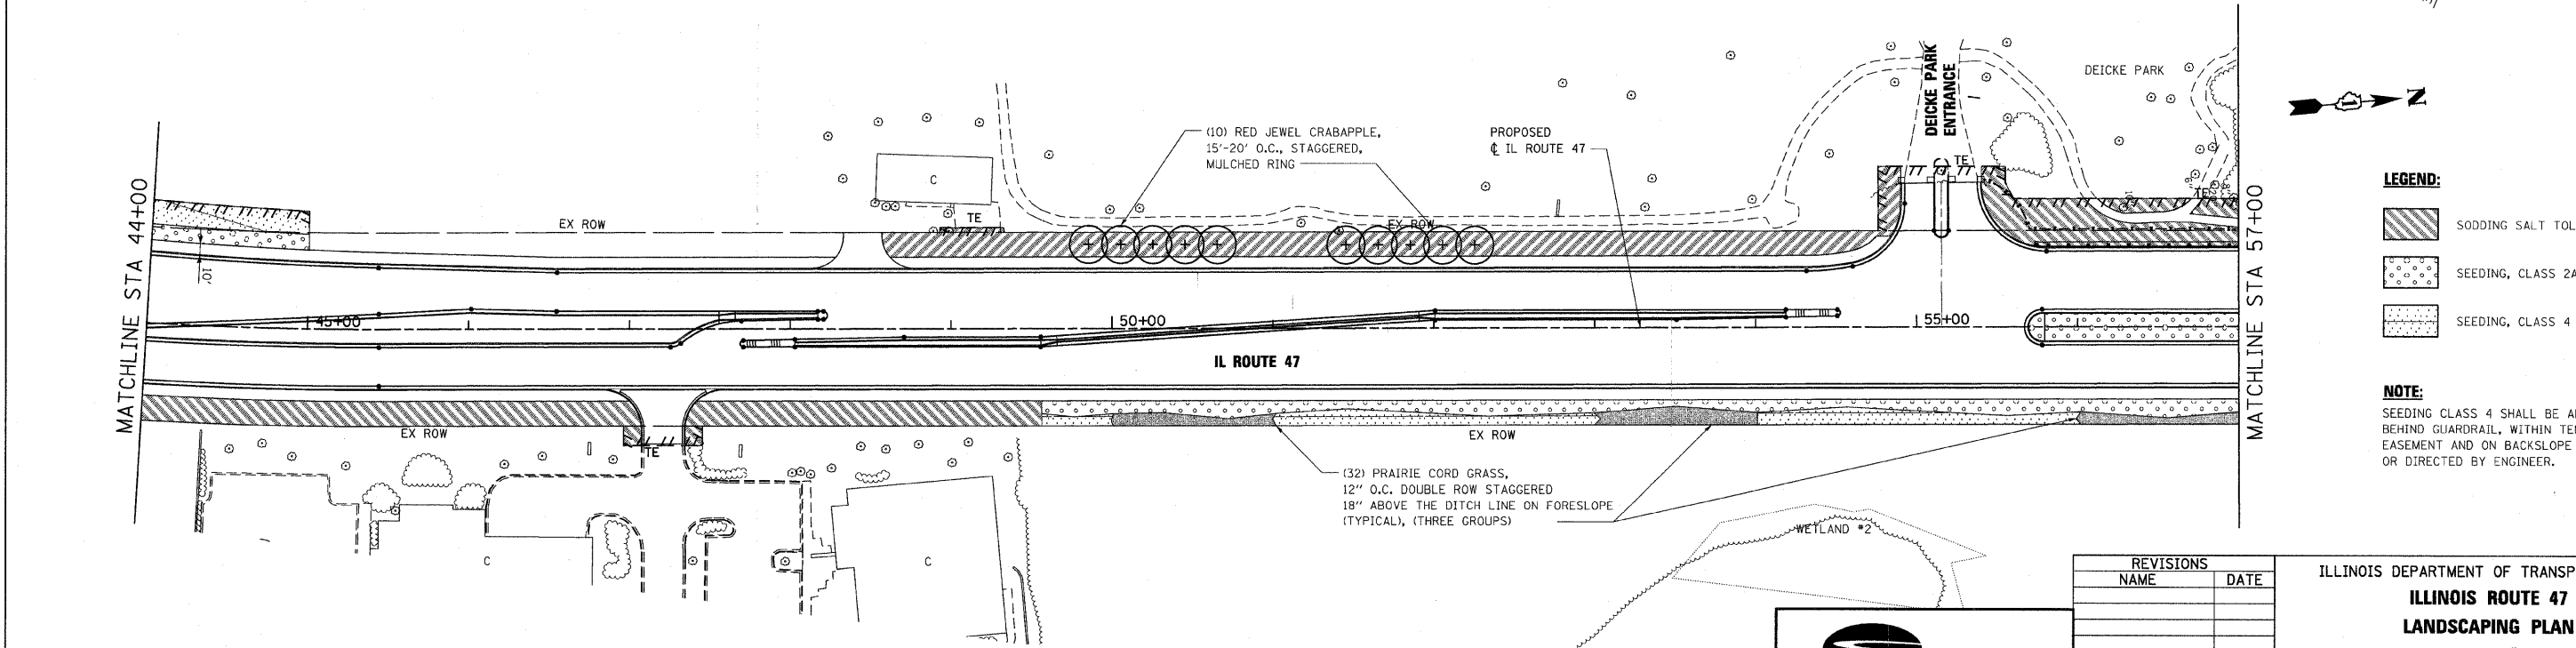

- LEGEND:**
- SODDING SALT TOLERANT
  - SEEDING, CLASS 2A
  - SEEDING, CLASS 4

**NOTE:**  
SEEDING CLASS 4 SHALL BE APPLIED BEHIND GUARDRAIL, WITHIN TEMPORARY EASEMENT AND ON BACKSLOPE AS SHOWN OR DIRECTED BY ENGINEER.

REVISIONS	
NAME	DATE

ILLINOIS DEPARTMENT OF TRANSPORTATION  
**ILLINOIS ROUTE 47**  
**LANDSCAPING PLAN**  
**SHEET 2 OF 7**

SCALE: VERT. 1"=50'  
HORIZ. 1"=50'  
DATE: 10/27/2009  
DRAWN BY: E.D.  
CHECKED BY: A.A.C.

**Stanley Consultants Inc.**  
850 West Higgins Road, Suite 710, Chicago, Illinois 60631-2803  
www.stanleygroup.com  
Illinois Firm Registration No: 84-00633  
(773) 693-8624

PLOT DATE = Tuesday, October 27, 2009  
FILE NAME = S:\11-CADD\11-sht\262\_Landc.sht  
USER NAME = 3690