



F.A.P. RTE.	SECTION	COUNTY	TOTAL SHEETS	SHEET NO.
326		McHENRY	502	265
STA. 9+35.22		TO STA.142+08.53		
FED. ROAD DIST. NO.		ILLINOIS FED. AID PROJECT		
• (105X & 106) WRS-2				

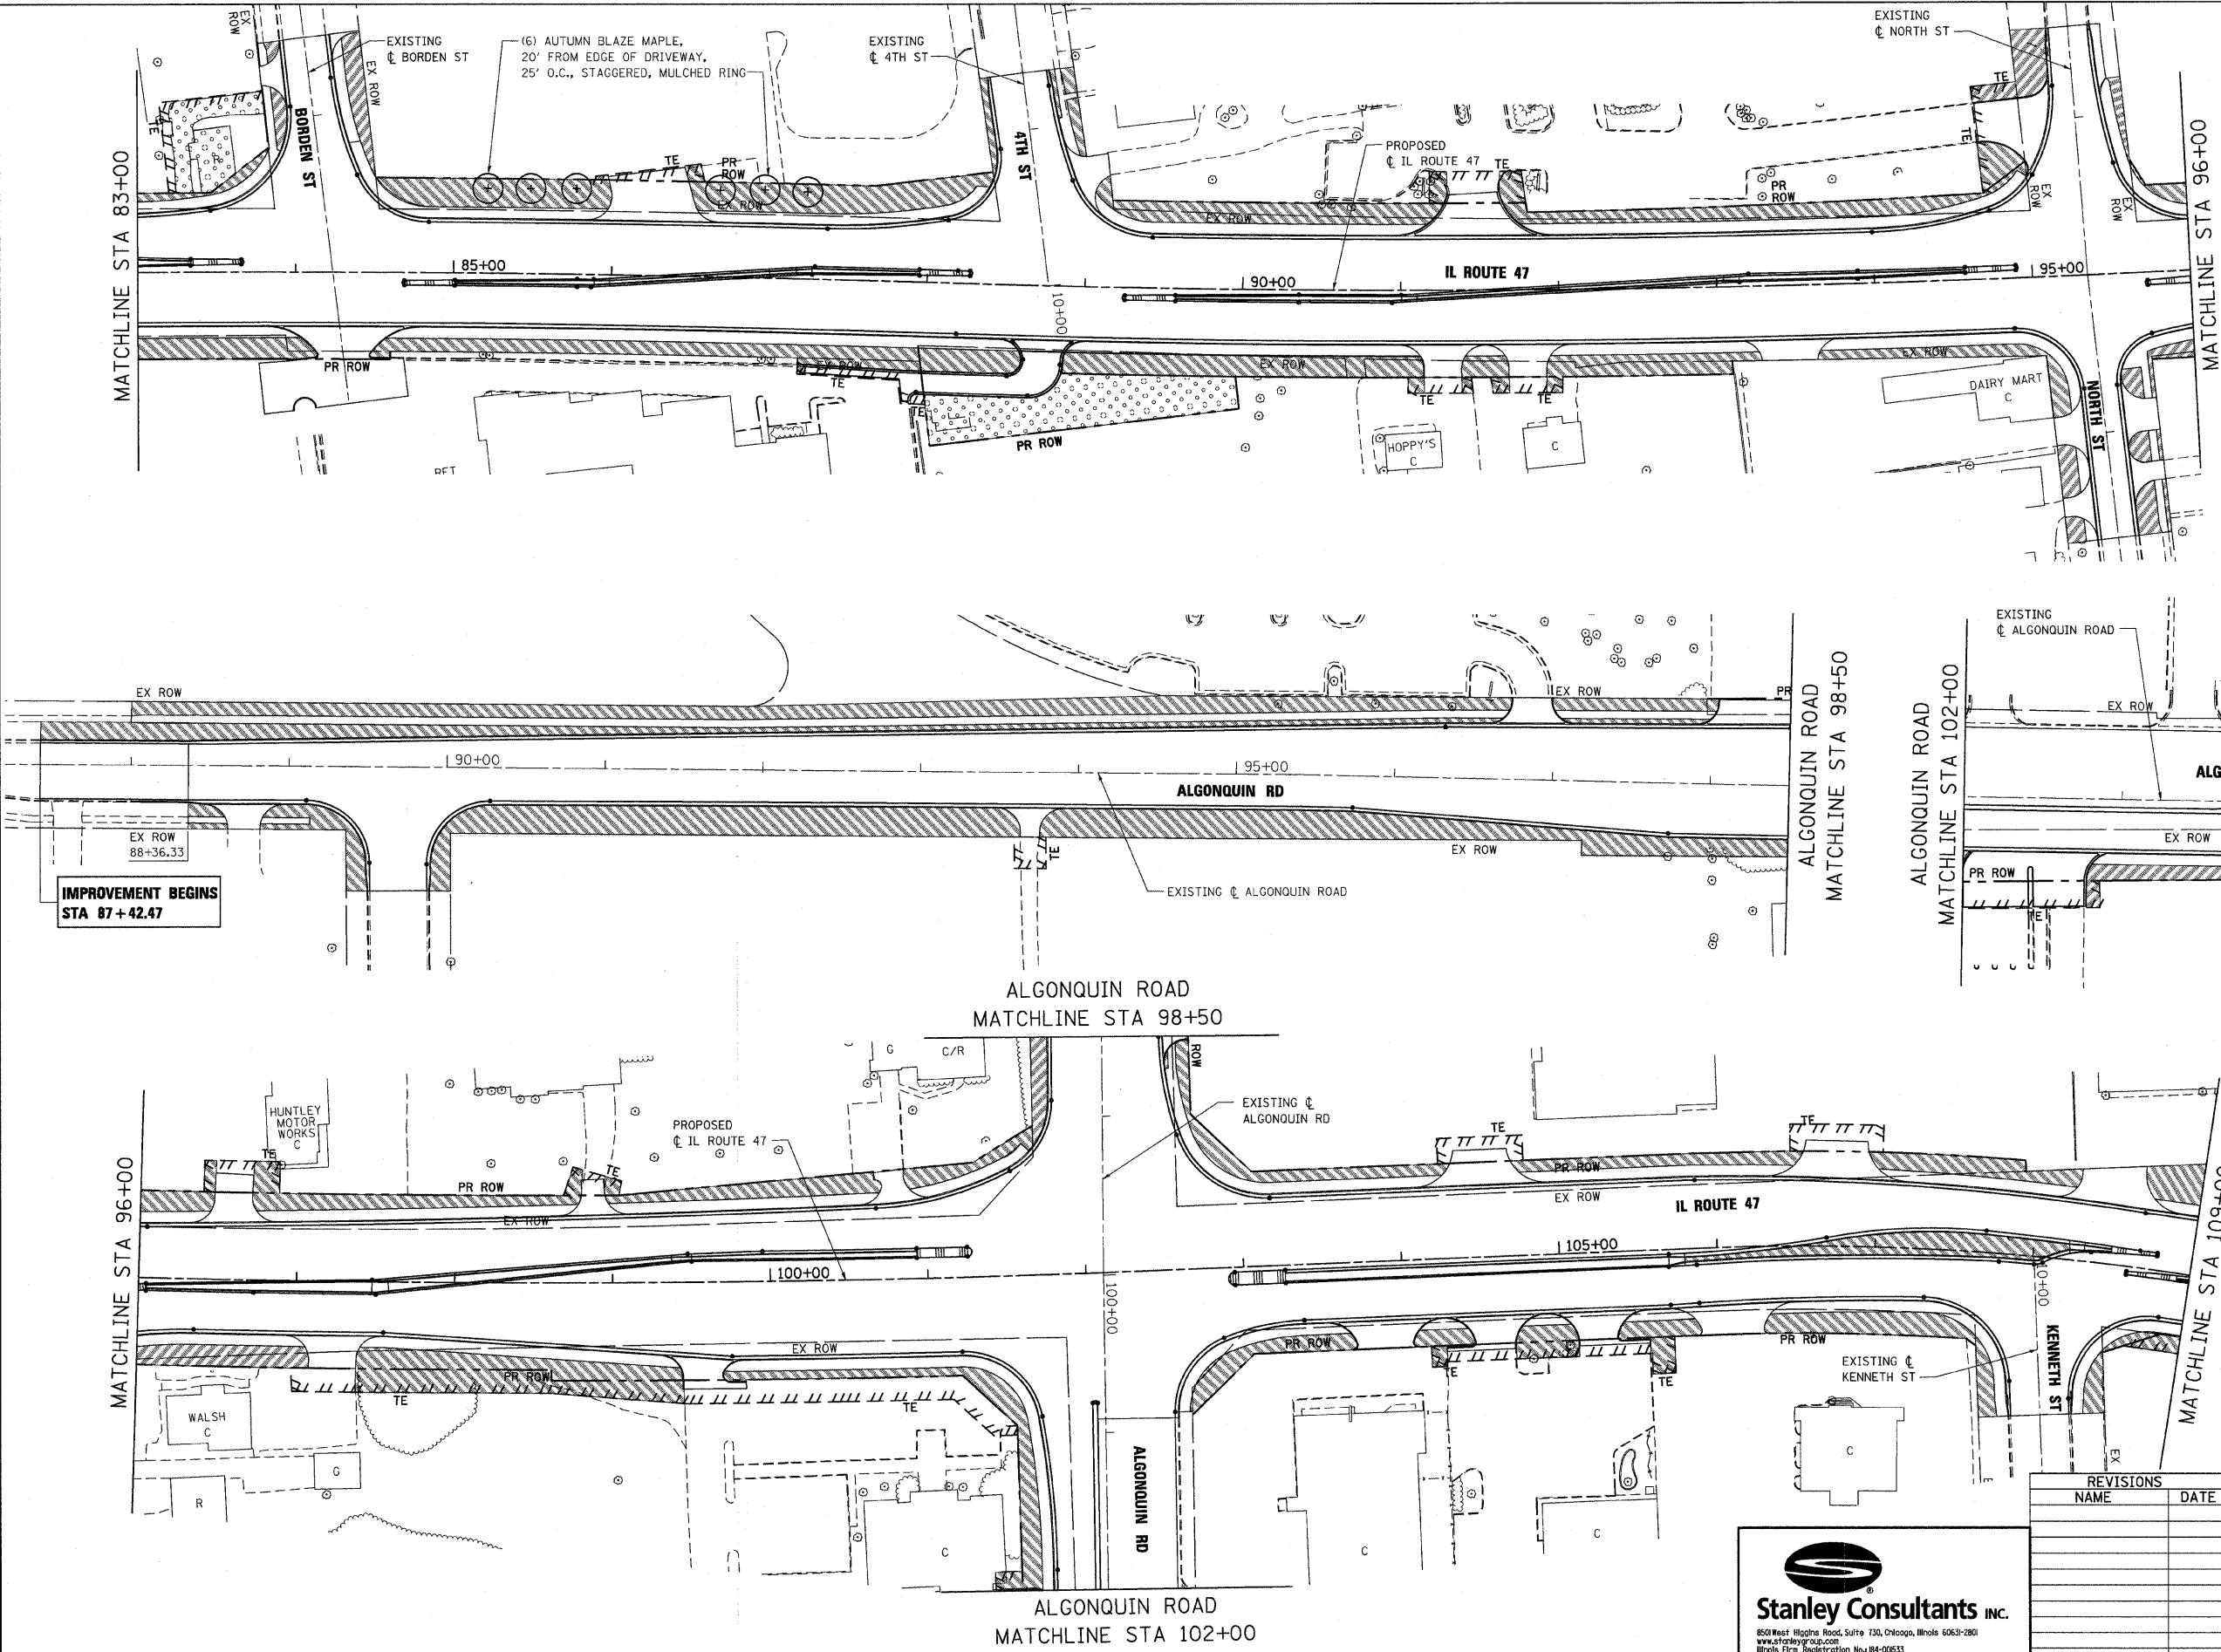

NOTE:
SEEDING CLASS 4 SHALL BE APPLIED BEHIND GUARDRAIL, WITHIN TEMPORARY EASEMENT AND ON BACKSLOPE AS SHOWN OR DIRECTED BY ENGINEER.

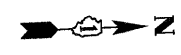

- LEGEND:**
- SODDING SALT TOLERANT
 - SEEDING, CLASS 2A
 - SEEDING, CLASS 4

REVISIONS	
NAME	DATE

ILLINOIS DEPARTMENT OF TRANSPORTATION
ILLINOIS ROUTE 47
LANDSCAPING PLAN
SHEET 5 OF 7

SCALE: VERT. 1"=50'
HORIZ. 1"=50'
DATE: 10/27/2009
DRAWN BY: E.D.
CHECKED BY: A.A.C.

Stanley Consultants INC.
850 West Higgins Road, Suite 130, Chicago, Illinois 60631-2801
www.stanleygroup.com
Illinois State Registration No. 04-006533
(773) 681-9614

PLOT DATE = Tuesday, October 27, 2009
 FILE NAME = S:\11-CADD\11-ent\265_land.hdr.dgn
 PLOT SCALE = 50%
 USER NAME = 3696