



F.A.P. RTE.	SECTION	COUNTY	TOTAL SHEETS	SHEET NO.
326		McHENRY	502	310
STA. 9+35.22		TO STA.142+08.53		
FED. ROAD DIST. NO. ILLINOIS FED. AID PROJECT				

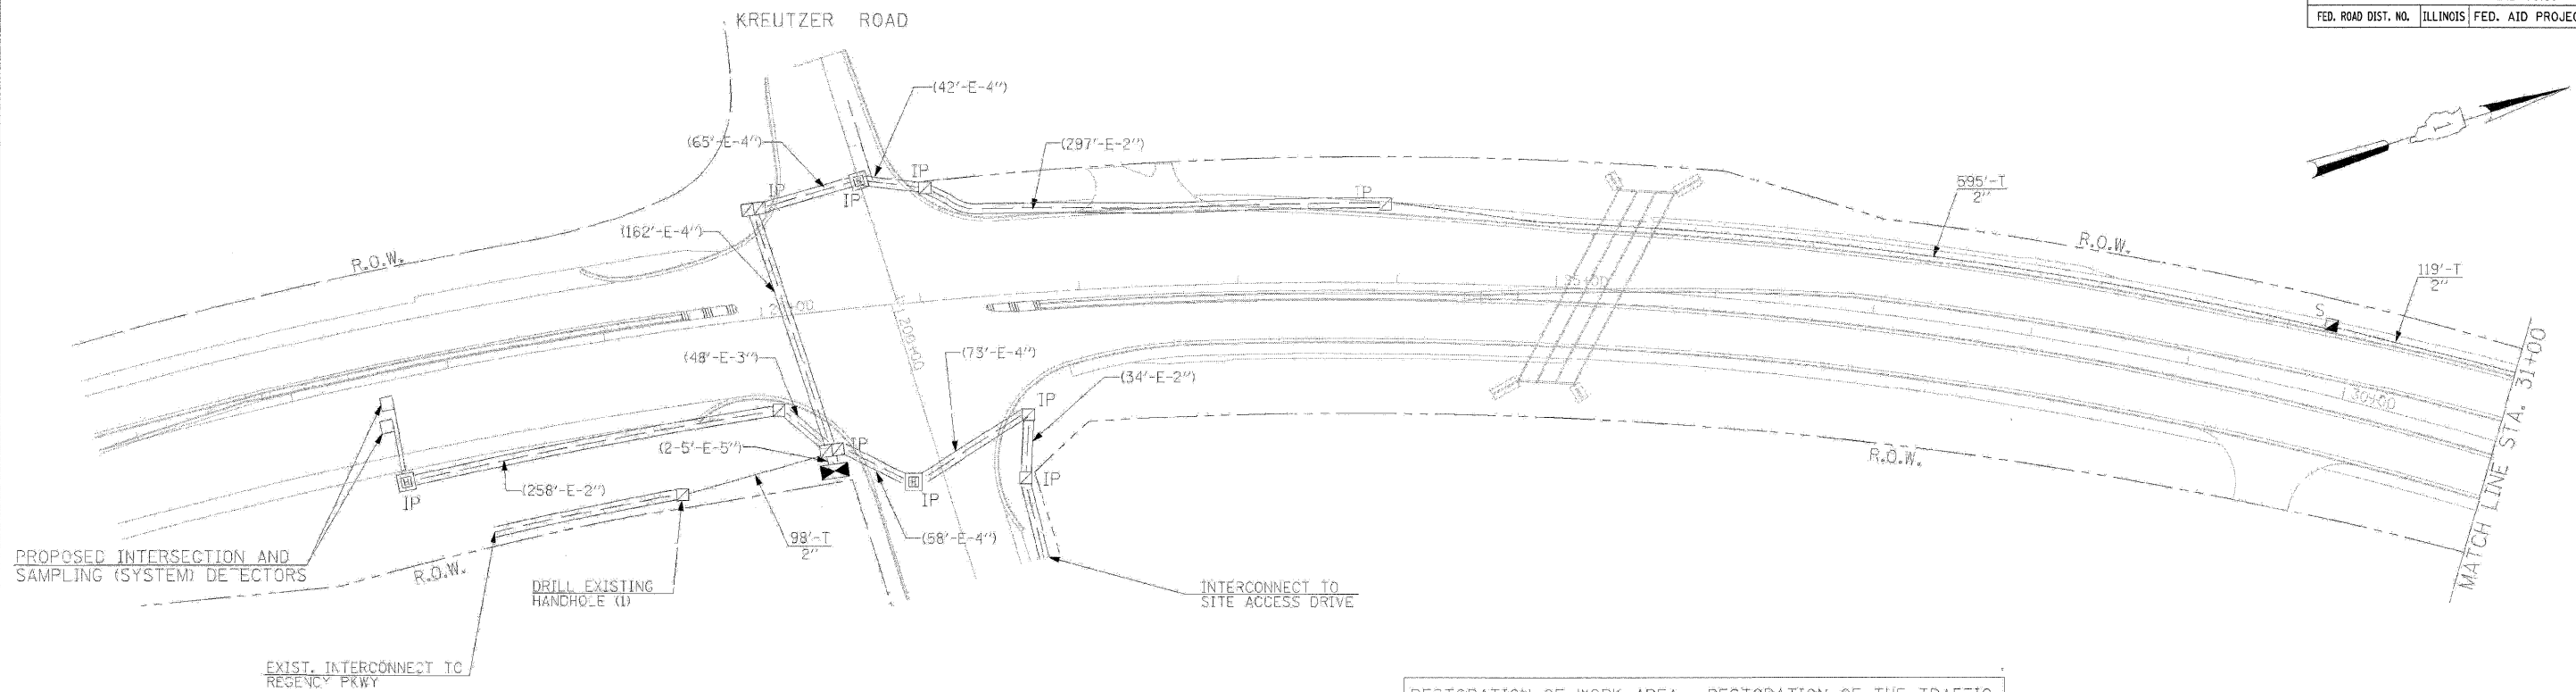

THE PROPOSED HANDHOLES SHALL BE CONSTRUCTED OUTSIDE OF THE PROPOSED SIDEWALK AREA.

RESTORATION OF WORK AREA. RESTORATION OF THE TRAFFIC SIGNAL WORK AREA SHALL BE INCIDENTAL TO THE RELATED PAY ITEMS SUCH AS FOUNDATION, CONDUIT, HANDHOLE, TRENCH, AND BACKFILL, ETC., AND NO EXTRA COMPENSATION SHALL BE ALLOWED. ALL ROADWAY SURFACES SUCH AS SHOULDERS, MEDIANS, SIDEWALKS, PAVEMENT, ETC. SHALL BE REPLACED IN KIND. ALL DAMAGE TO MOWED LAWNS SHALL BE REPLACED WITH AN APPROVED SOD, AND ALL DAMAGE TO UNMOWED FIELDS SHALL BE SEEDING IN ACCORDANCE WITH STANDARD SPECIFICATIONS 252 AND 250 RESPECTIVELY.

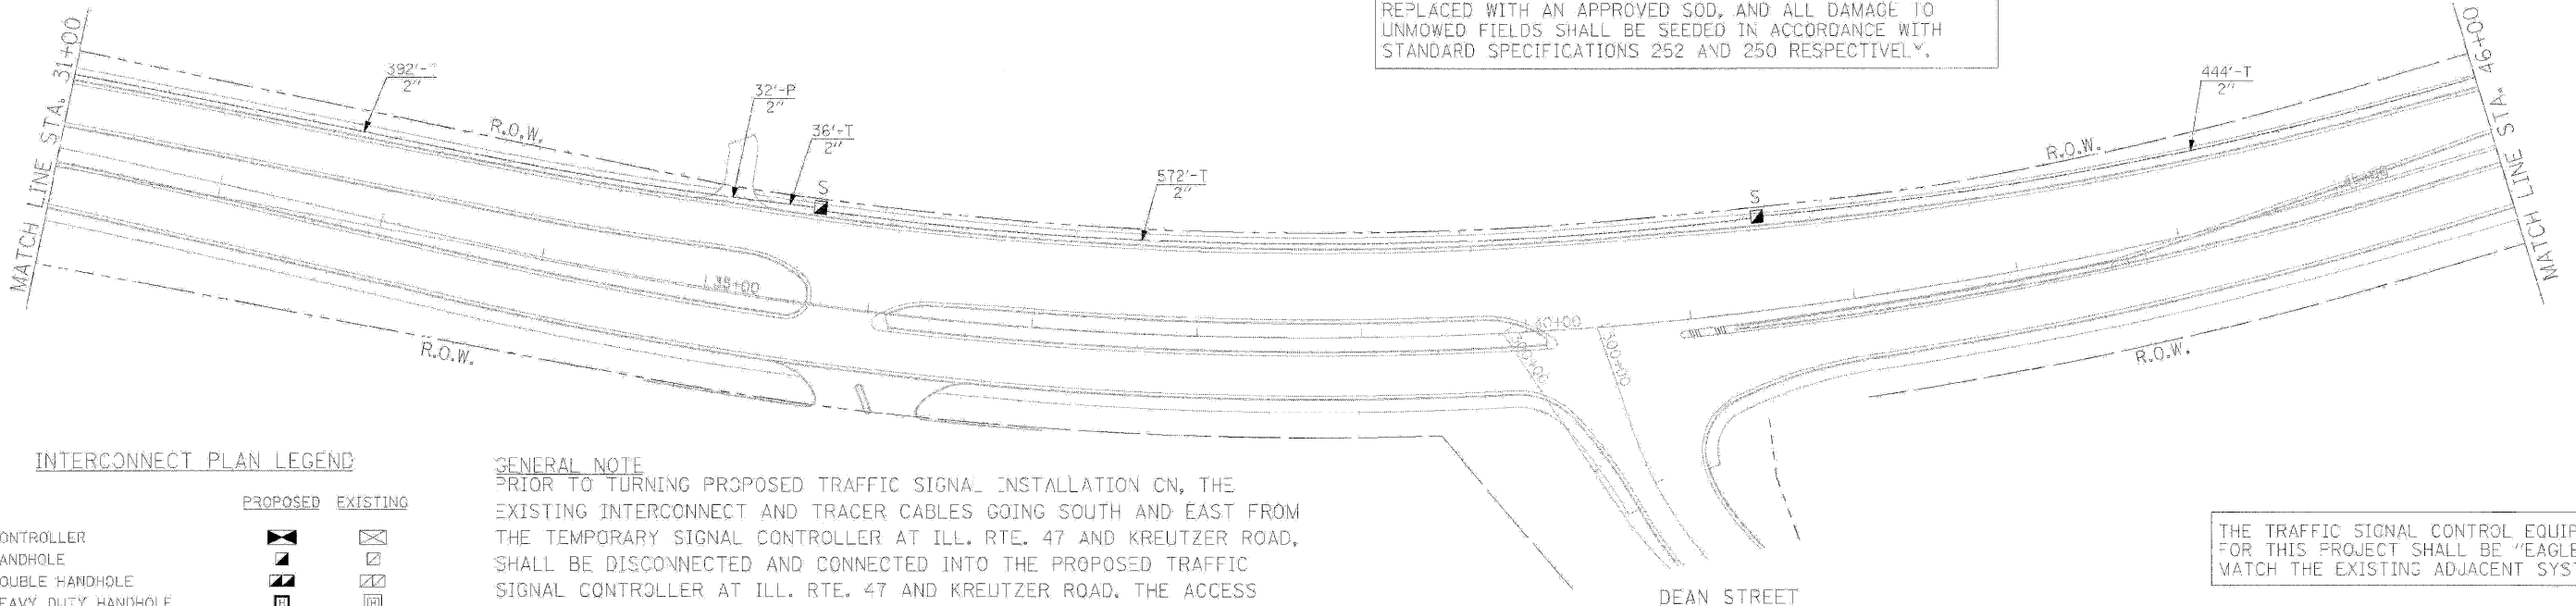

INTERCONNECT PLAN LEGEND

	PROPOSED	EXISTING
CONTROLLER	☒	☒
HANDHOLE	☐	☐
DOUBLE HANDHOLE	☐	☐
HEAVY DUTY HANDHOLE	☐	☐
GALVANIZED STEEL CONDUIT IN TRENCH OR PUSHED	—	—
DETECTOR LOOP	☐	☐
COMMON TRENCH	CT	
UNIT DUCT	UD	
SYSTEM	S	
INTERSECTION	IP	I
TELEPHONE CONNECTION	T	T

GENERAL NOTE  
 PRIOR TO TURNING PROPOSED TRAFFIC SIGNAL INSTALLATION ON, THE EXISTING INTERCONNECT AND TRACER CABLES GOING SOUTH AND EAST FROM THE TEMPORARY SIGNAL CONTROLLER AT ILL. RTE. 47 AND KREUTZER ROAD, SHALL BE DISCONNECTED AND CONNECTED INTO THE PROPOSED TRAFFIC SIGNAL CONTROLLER AT ILL. RTE. 47 AND KREUTZER ROAD. THE ACCESS CABLES PROVIDED FOR THIS PROPOSE, DURING INSTALLATION OF TEMPORARY TRAFFIC SIGNAL SHOULD ELIMINATE THE NECESSITY OF PROVIDING NEW CABLES. THIS WORK SHALL BE PAID FOR AT THE CONTRACT UNIT PRICE PER FOOT "REMOVE AND REINSTALL ELECTRIC CABLE FROM CONDUIT" AND NO ADDITIONAL COMPENSATION SHALL BE ALLOWED FOR THE SAME.

THE TRAFFIC SIGNAL CONTROL EQUIPMENT FOR THIS PROJECT SHALL BE "EAGLE" TO WATCH THE EXISTING ADJACENT SYSTEM.

ILLINOIS DEPARTMENT OF TRANSPORTATION  
 PROPOSED INTERCONNECT PLAN  
 ILLINOIS ROUTE 47 FROM  
 KREUTZER ROAD TO  
 REED ROAD  
 (SHEET 1 OF 4)

REVISIONS	
NAME	DATE

**GO** GANDHI AND ASSOCIATES, INC.  
 ENGINEERS AND PLANNERS  
 5035 N. NORTHWEST HIGHWAY  
 SUITE 308  
 CHICAGO, ILLINOIS 60639 TEL.: (773) 174-5300

SCALE: 1"=50'  
 DATE: APRIL 17, 2009  
 DRAWN BY: MAA  
 DESIGNED BY: PKG/RRM  
 CHECKED BY: PKG/RRM