


CONTRACT NO. 62882				
F.A.P. RTE.	SECTION	COUNTY	TOTAL SHEETS	SHEET NO.
326		McHENRY	502	313
STA. 9+35.22		TO STA. 142+08.53		
FED. ROAD DIST. NO.	ILLINOIS	FED. AID PROJECT		

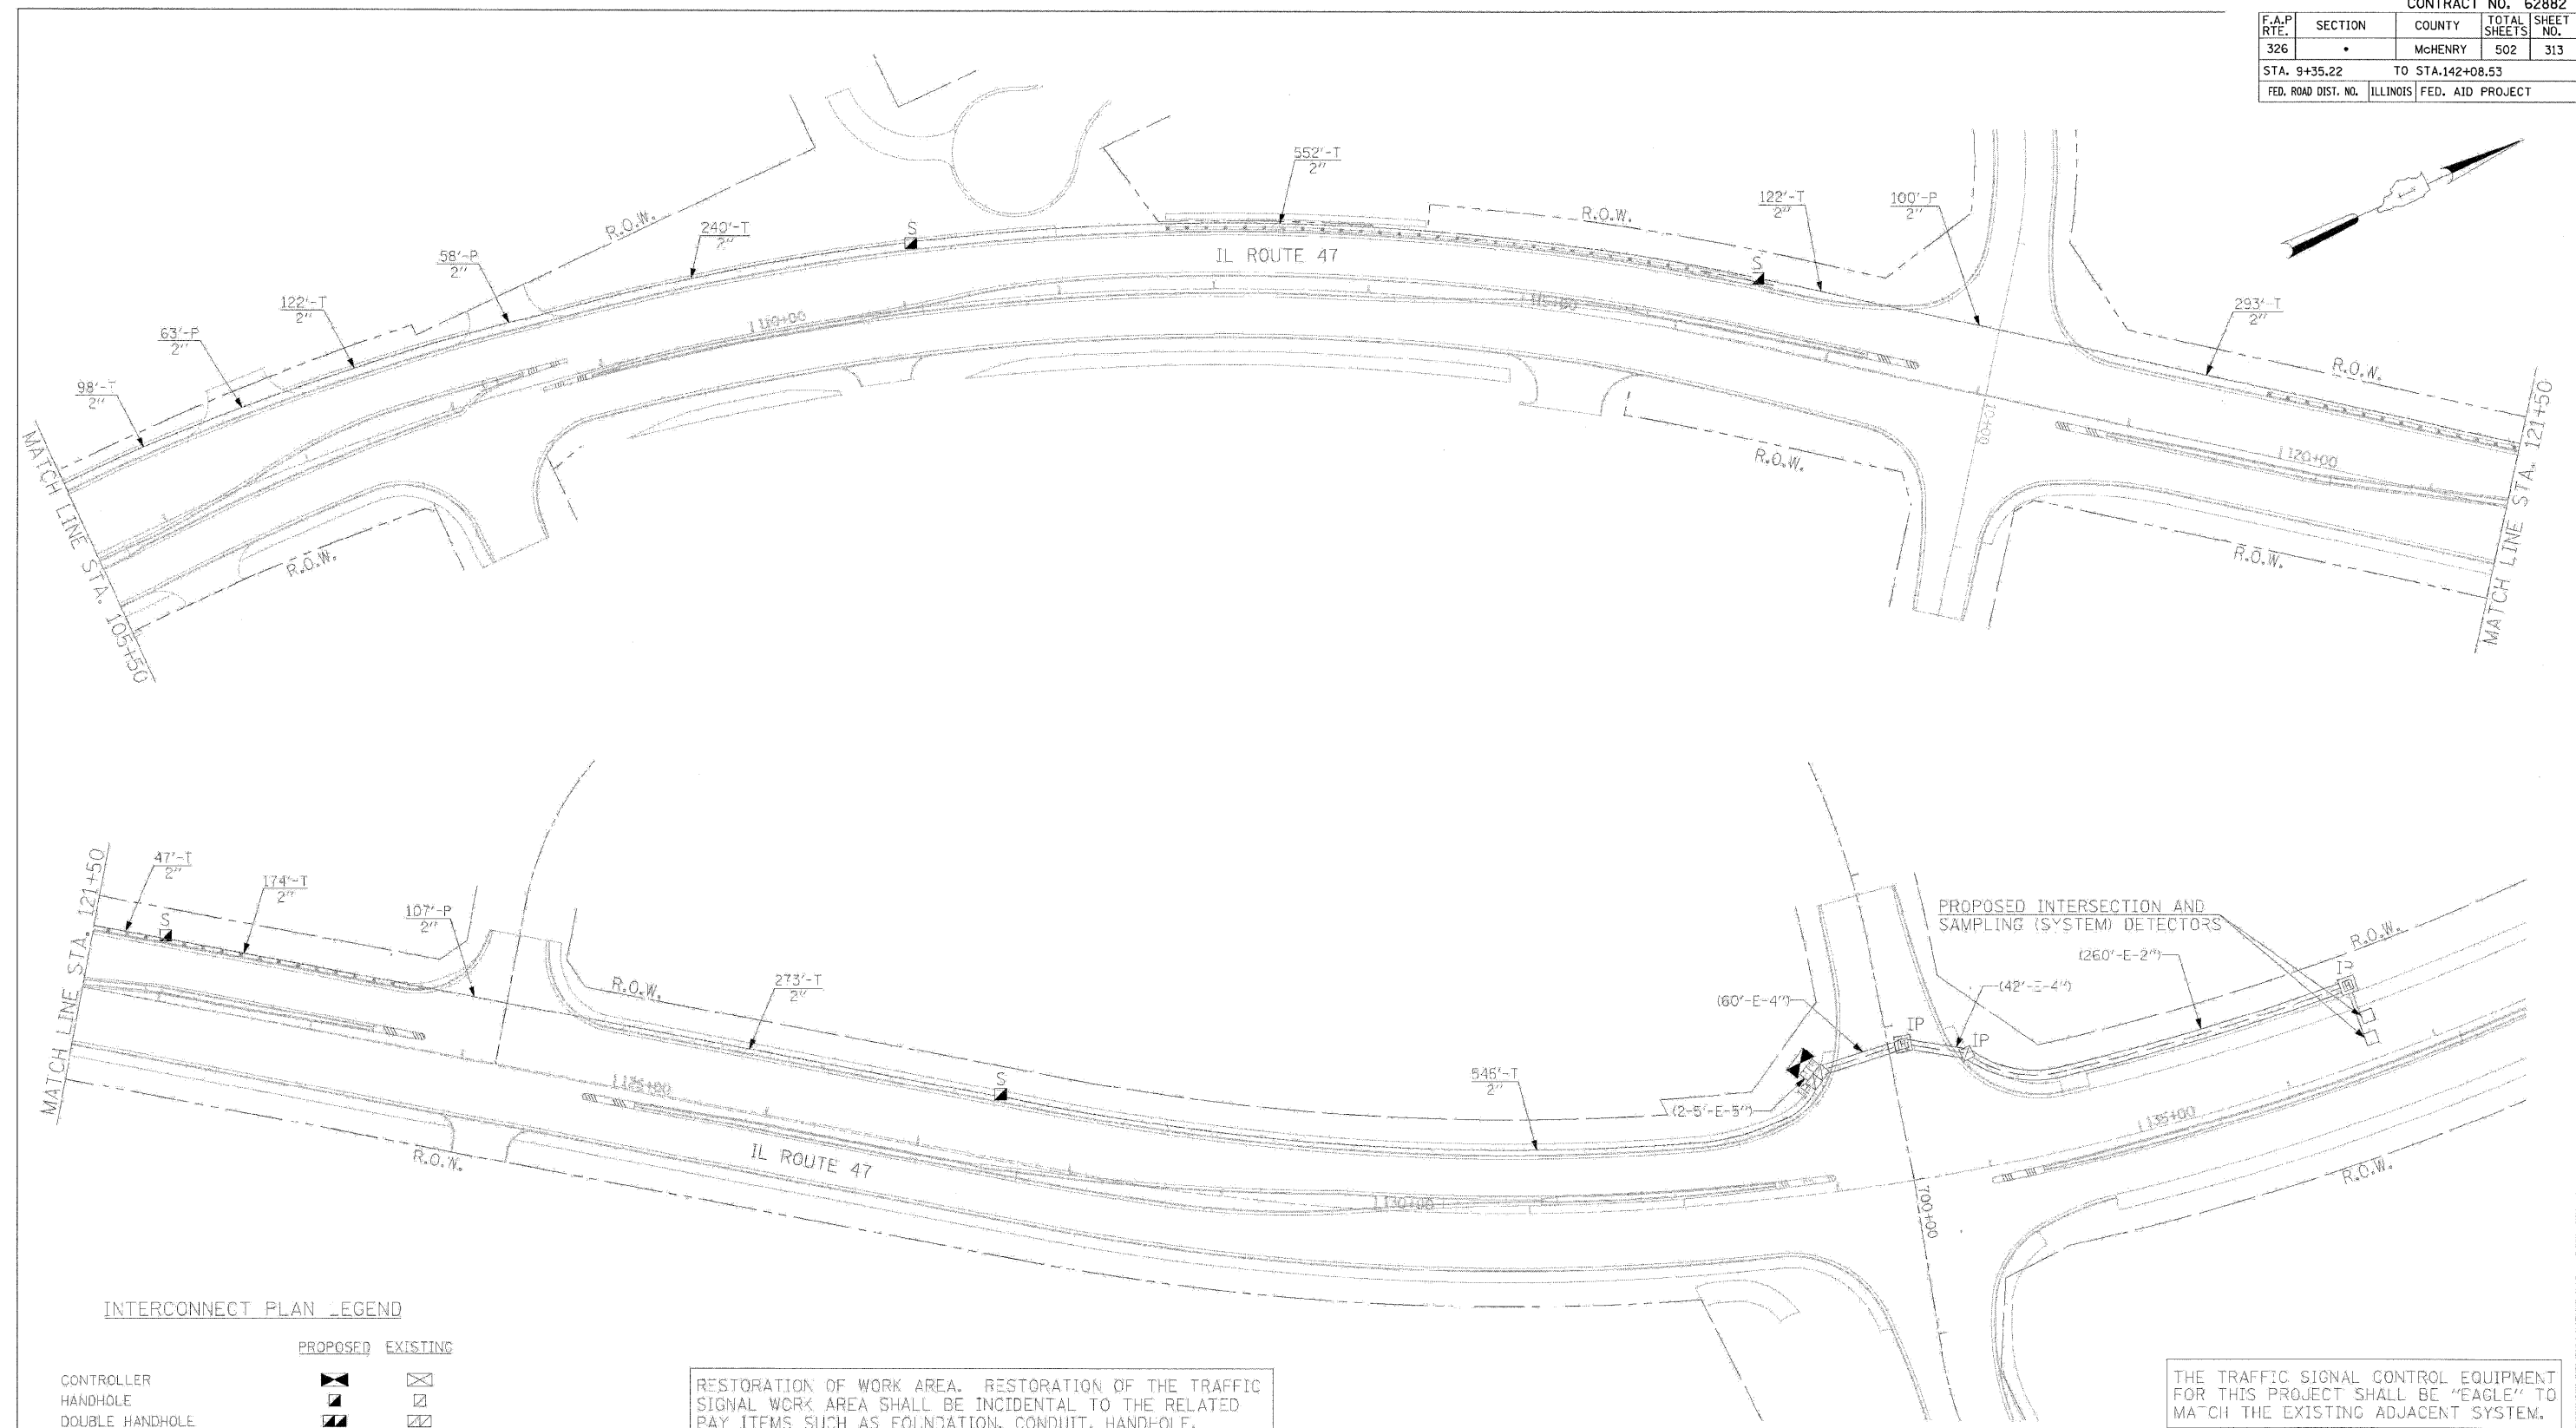

INTERCONNECT PLAN LEGEND

	PROPOSED	EXISTING
CONTROLLER		
HANDHOLE		
DOUBLE HANDHOLE		
HEAVY DUTY HANDHOLE		
GALVANIZED STEEL CONDUIT IN TRENCH OR PUSHED		
DETECTOR LOOP		
COMMON TRENCH	CT	
UNIT DUCT	UD	
SYSTEM	S	
INTERSECTION	IP	I
TELEPHONE CONNECTION	T	T

RESTORATION OF WORK AREA. RESTORATION OF THE TRAFFIC SIGNAL WORK AREA SHALL BE INCIDENTAL TO THE RELATED PAY ITEMS SUCH AS FOUNDATION, CONDUIT, HANDHOLE, TRENCH, AND BACKFILL, ETC., AND NO EXTRA COMPENSATION SHALL BE ALLOWED. ALL ROADWAY SURFACES SUCH AS SHOULDERS, MEDIANS, SIDEWALKS, PAVEMENT, ETC. SHALL BE REPLACED IN KIND. ALL DAMAGE TO MOWED LAWNS SHALL BE REPLACED WITH AN APPROVED SOD, AND ALL DAMAGE TO UNMOWED FIELDS SHALL BE SEEDING IN ACCORDANCE WITH STANDARD SPECIFICATIONS 252 AND 250 RESPECTIVELY.

THE TRAFFIC SIGNAL CONTROL EQUIPMENT FOR THIS PROJECT SHALL BE "EAGLE" TO MATCH THE EXISTING ADJACENT SYSTEM.

REVISIONS	
NAME	DATE

ILLINOIS DEPARTMENT OF TRANSPORTATION
 PROPOSED INTERCONNECT PLAN
 ILLINOIS ROUTE 47 FROM
 KREUTZER ROAD TO
 REED ROAD
 (SHEET 4 OF 4)
 SCALE: 1"=50'
 DATE: APRIL 17, 2009
 DRAWN BY: MAA
 DESIGNED BY: PKG/RRM
 CHECKED BY: PKG/RRM

99 GANDHI AND ASSOCIATES, INC.
 ENGINEERS AND PLANNERS
 6036 ALDNORTH HIGHWAY
 SUITE 356
 CHICAGO, ILLINOIS 60631 TEL: (773) 774-5910

PLOT DATE = Wednesday, August 26, 2009
 FILE NAME = S:\11-CR000\11-11-09\11-11-09.dgn
 PLOT SCALE = 1:1
 USER NAME = 3838

...:\11-11-09-11-11-09\Interconnect04.dgn
 4/24/2009
 5:07:07 PM