


STATE OF ILLINOIS
DEPARTMENT OF TRANSPORTATION

ROUTE NO.	SECTION	COUNTY	TOTAL SHEETS	SHEET NO.	SHEET NO. 5 13 SHEETS
FAP 326	★	McHENRY	502	334	
FED. ROAD DIST. NO. 1	ILLINOIS	FED. AID PROJECT-	326	Contract No. 62882 (105X & 106)WRS-2	

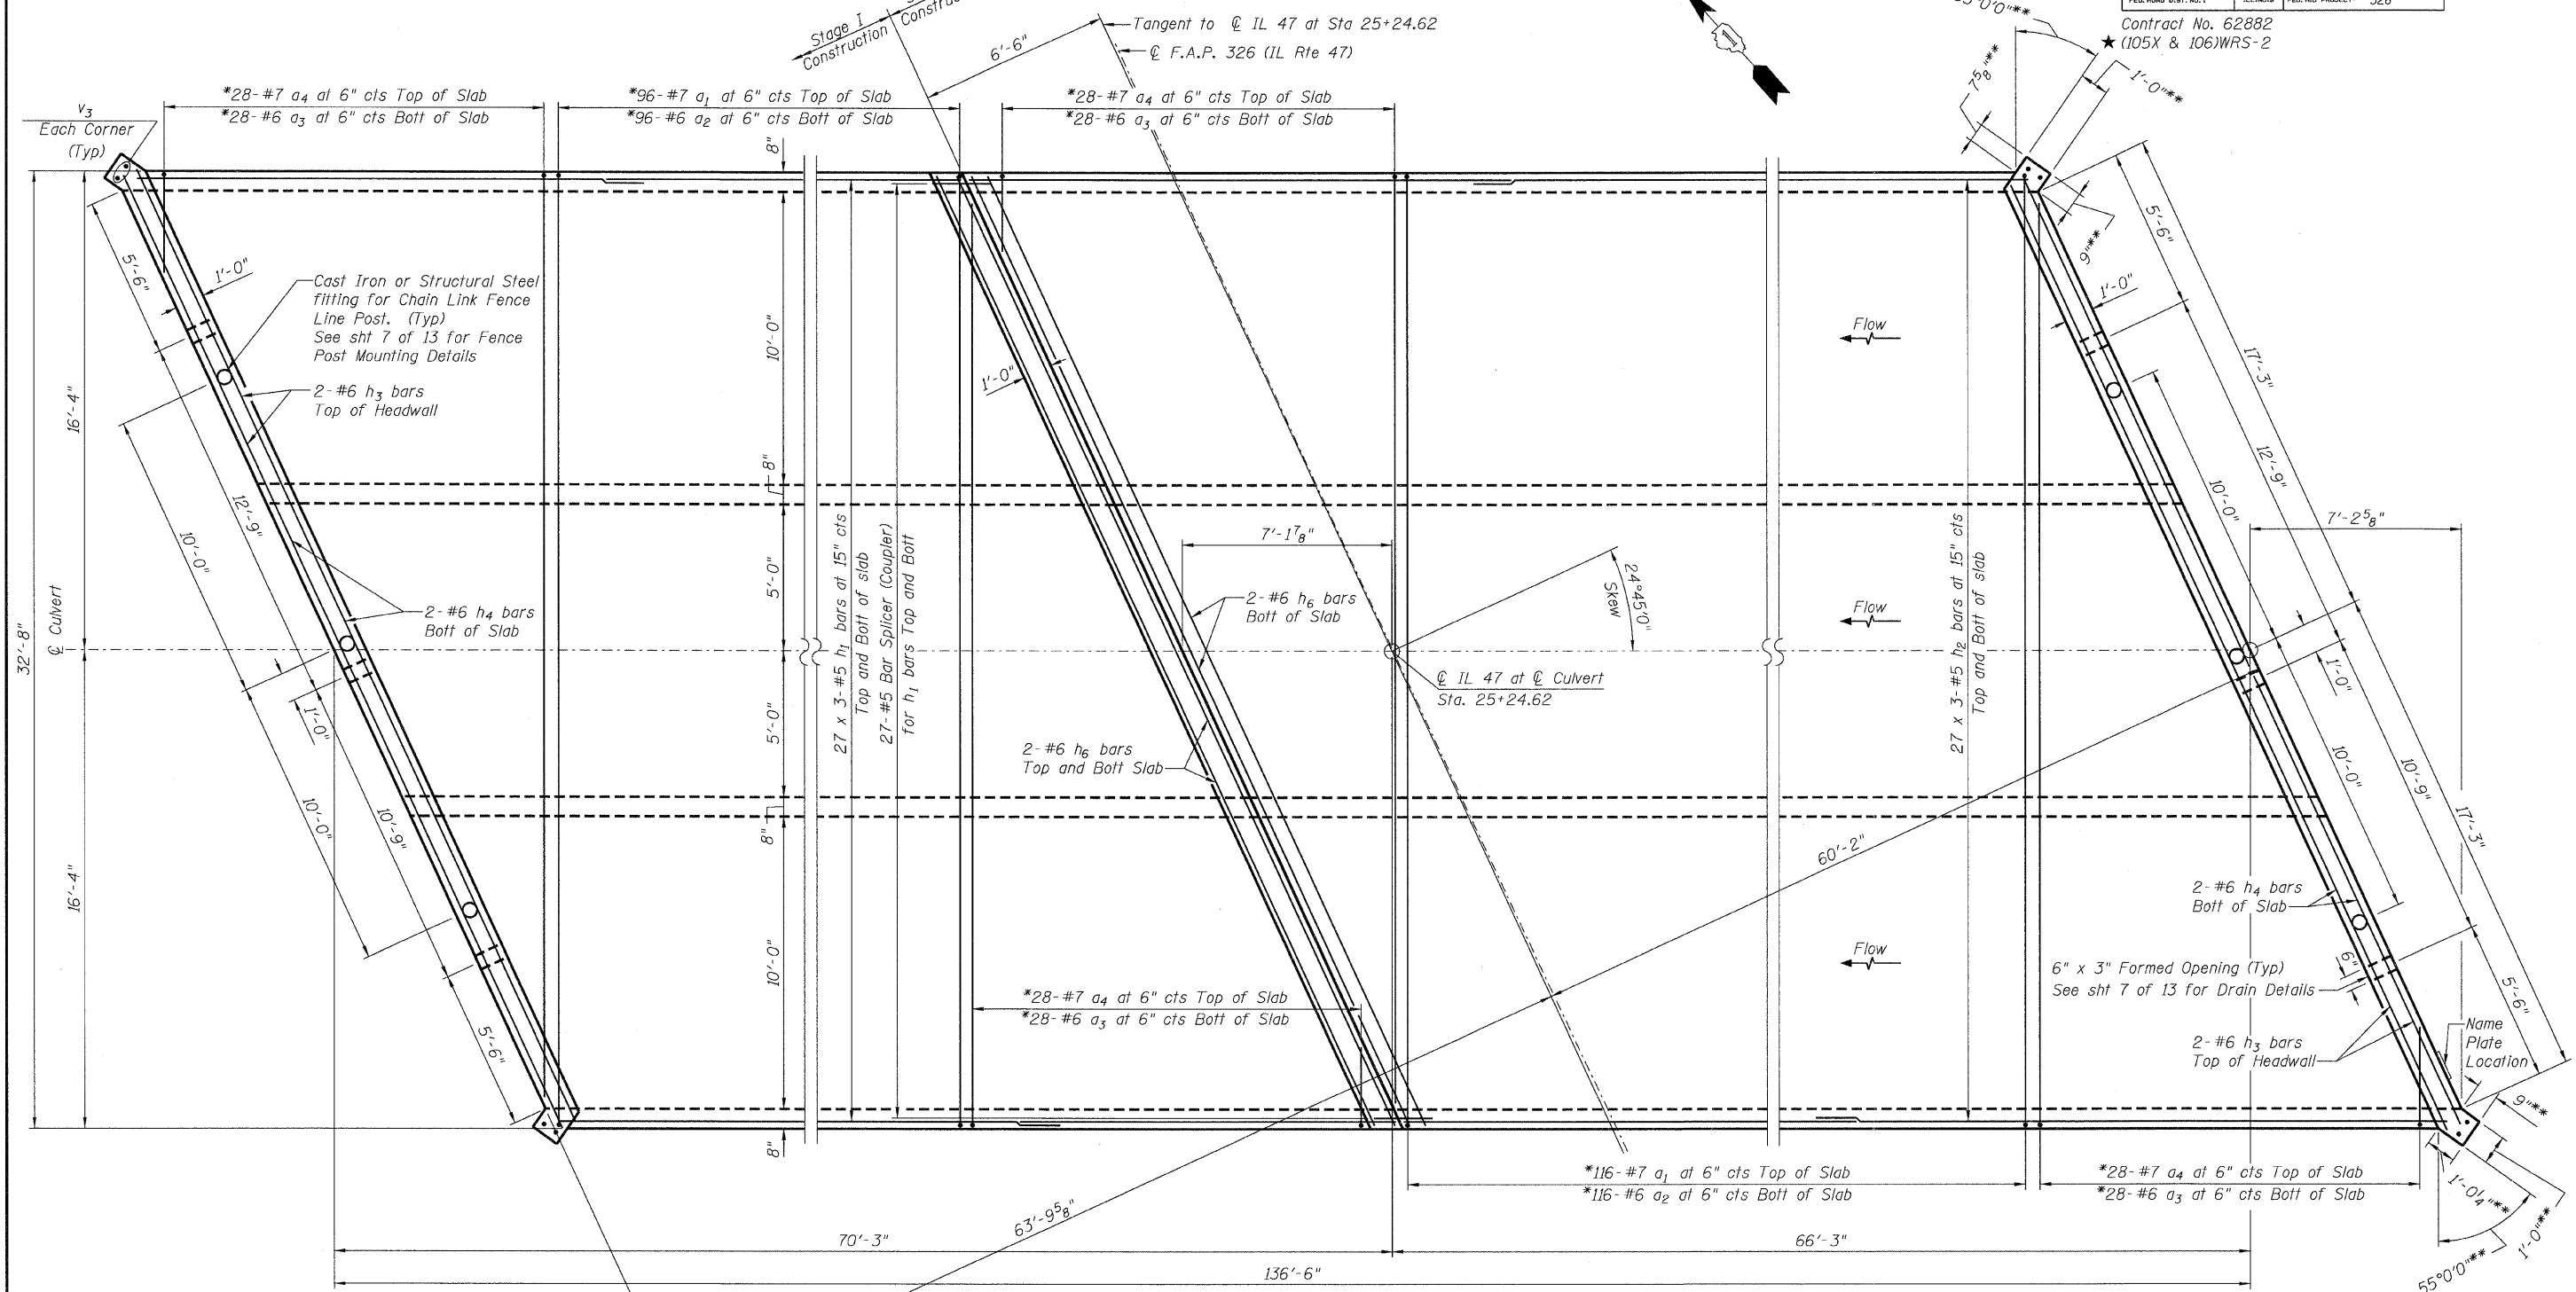

TOP SLAB PLAN

NOTES:

Bars indicated thus 27 x 3 #5 h₁ indicates 27 lines of #5 h₁ bars with 3 lengths per line.
* See Field Cutting Diagram on Sheet 8 of 13.
** Typical Opposite Corner

MIN BAR LAP
#5 1'-8"



CULVERT DETAILS
IL ROUTE 47 OVER
S. BRANCH KISHWAUKEE RIVER
F.A.P. 326 - SECT. (105X & 106)WRS-2
McHENRY COUNTY
STATION 25+24.62
STRUCTURE NO. 056-0085

DESIGNED -	NDR
CHECKED -	DSE
DRAWN -	RTT
CHECKED -	DSE
DATE -	Aug. 5, 2009