



STATE OF ILLINOIS
DEPARTMENT OF TRANSPORTATION

ROUTE NO.	SECTION	COUNTY	TOTAL SHEETS	SHEET NO.
FAP 326	★	McHENRY	502	335
FED. ROAD DIST. NO. 1	ILLINOIS	FED. AID PROJECT-	326	

Contract No. 62882
★ (105X & 106)WRS-2

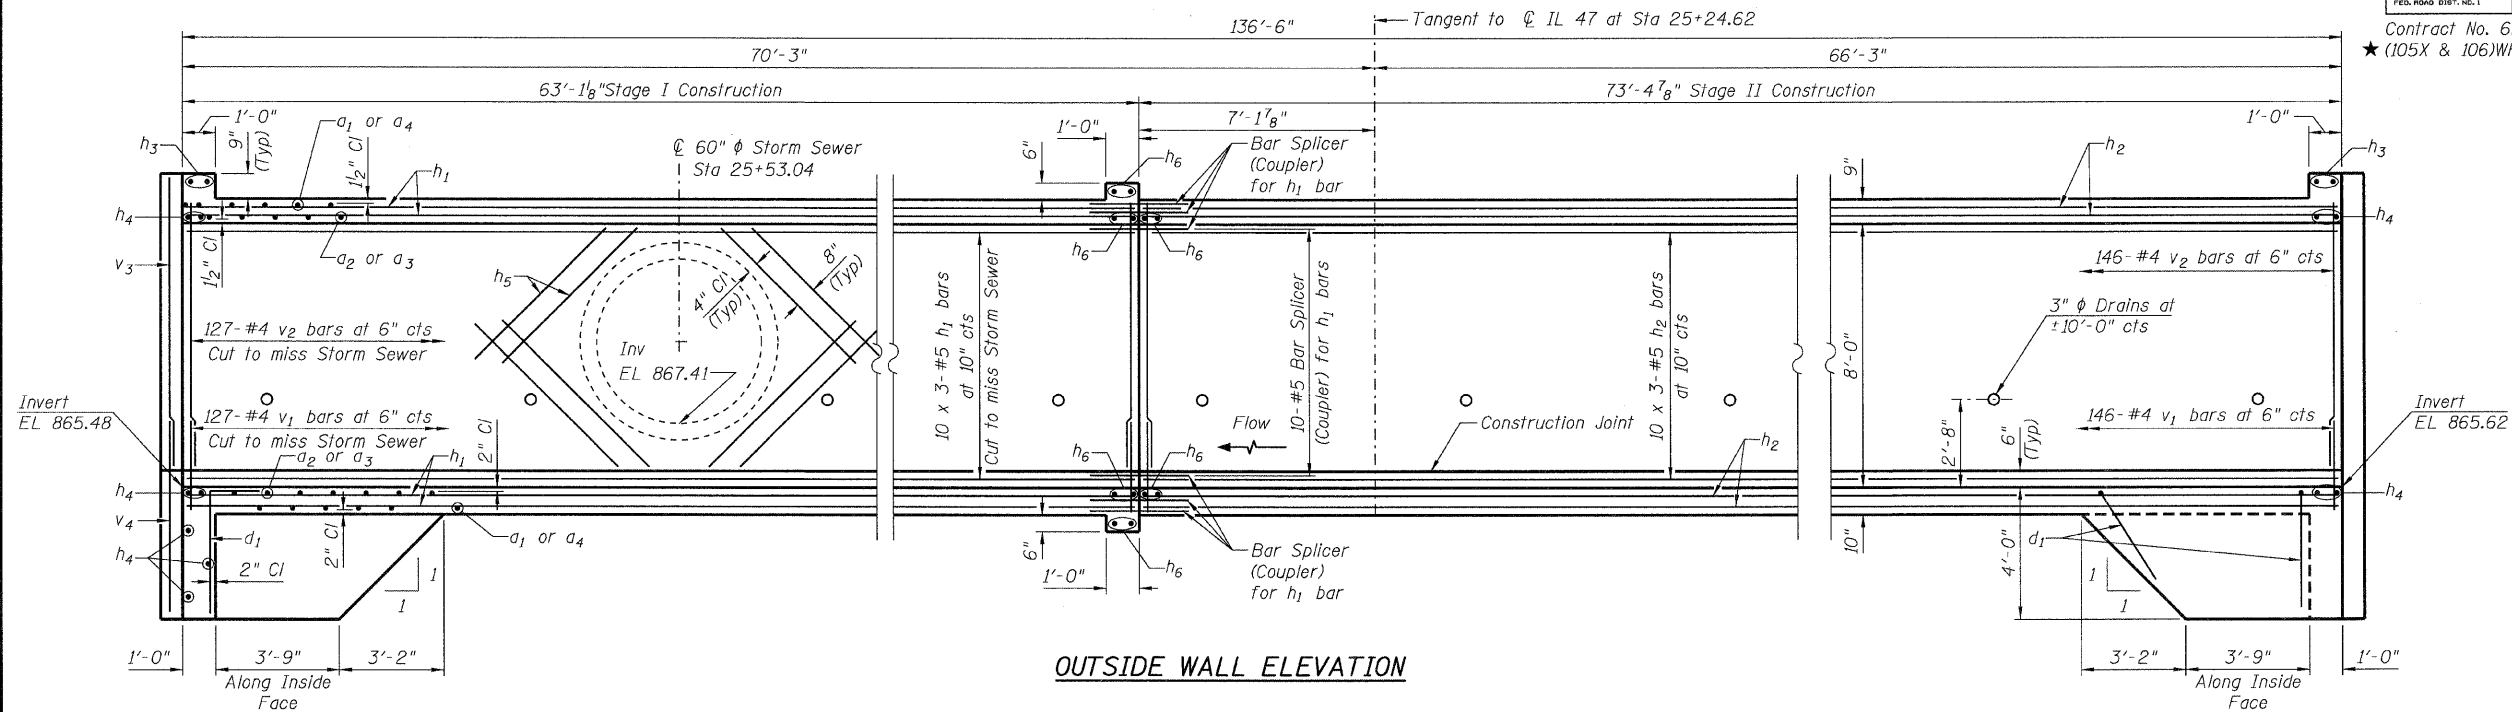

OUTSIDE WALL ELEVATION

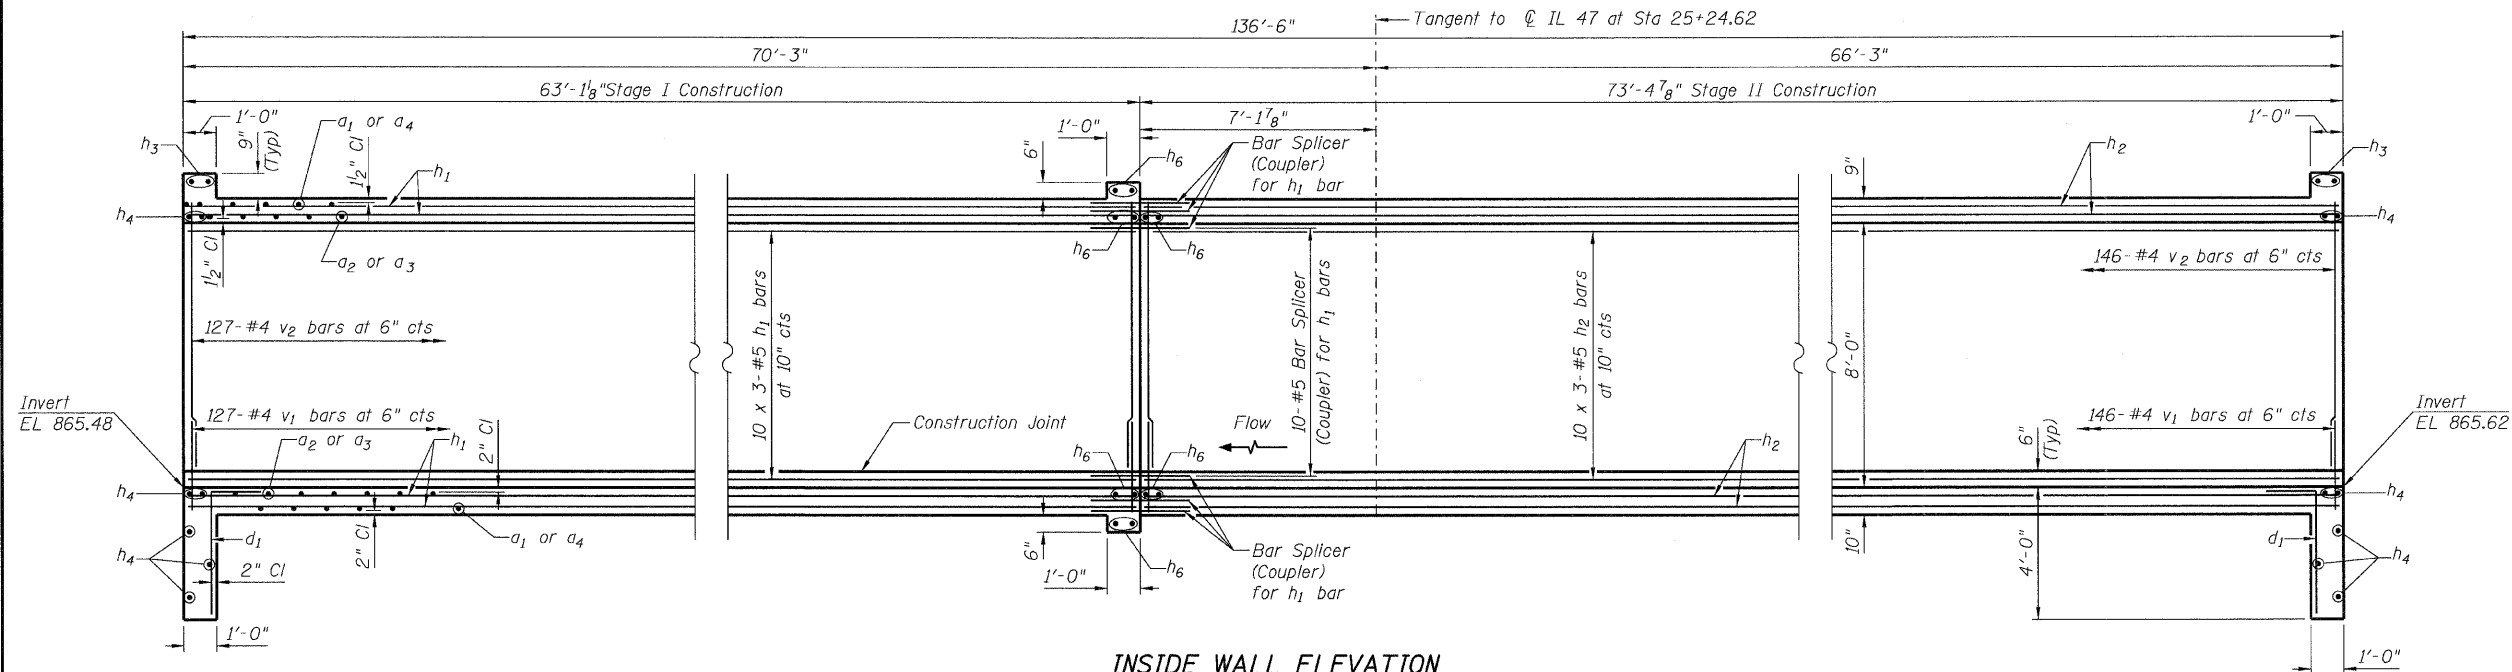


INSIDE WALL ELEVATION

MIN BAR LAP

#4	1'-4"
#5	1'-8"

Stanley Consultants INC.
8501 West Higgins Road, Suite 730, Chicago, Illinois 60631-2801
www.stanleyconsultants.com
Illinois Firm Registration No.: 1184-001533

CULVERT DETAILS
IL ROUTE 47 OVER
S. BRANCH KISHWAUKEE RIVER
F.A.P. 326 - SECT. (105X & 106)WRS-2
McHENRY COUNTY
STATION 25+24.62
STRUCTURE NO. 056-0085

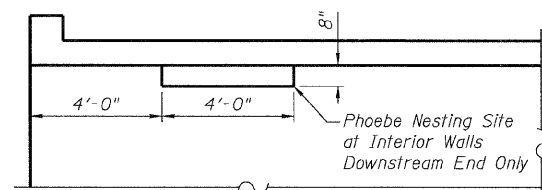

PHOEBE NESTING SITE DETAIL

Notch formed by rough-finished board attached to and removed with formwork.
Do not chamfer. See Section thru Barrel, Sheet 7 of 13 for additional details.

DESIGNED	- NDR
CHECKED	- DSE
DRAWN	- RTT
CHECKED	- DSE
DATE	- Aug. 5, 2009