


F.A.P. RTE.	SECTION	COUNTY	TOTAL SHEETS	SHEET NO.
326		McHENRY	502	384
STA. 9+35.22		TO STA.142+08.53		
FED. ROAD DIST. NO.		ILLINOIS FED. AID PROJECT		

FINAL SURVEY	DATE
SURVEYED	BY
NOTE BOOK	
AREAS CHECKED	
NO.	

ORIGINAL SURVEY	DATE
SURVEYED	BY
NOTE BOOK	
AREAS CHECKED	
NO.	

PLOT DATE = Thursday, August 06, 2009  
 FILE NAME = S:\11-CADD\11-11-09\11-383-483-47.dwg  
 PLOT SCALE = 1/4"=1'-0"  
 USER NAME = B598

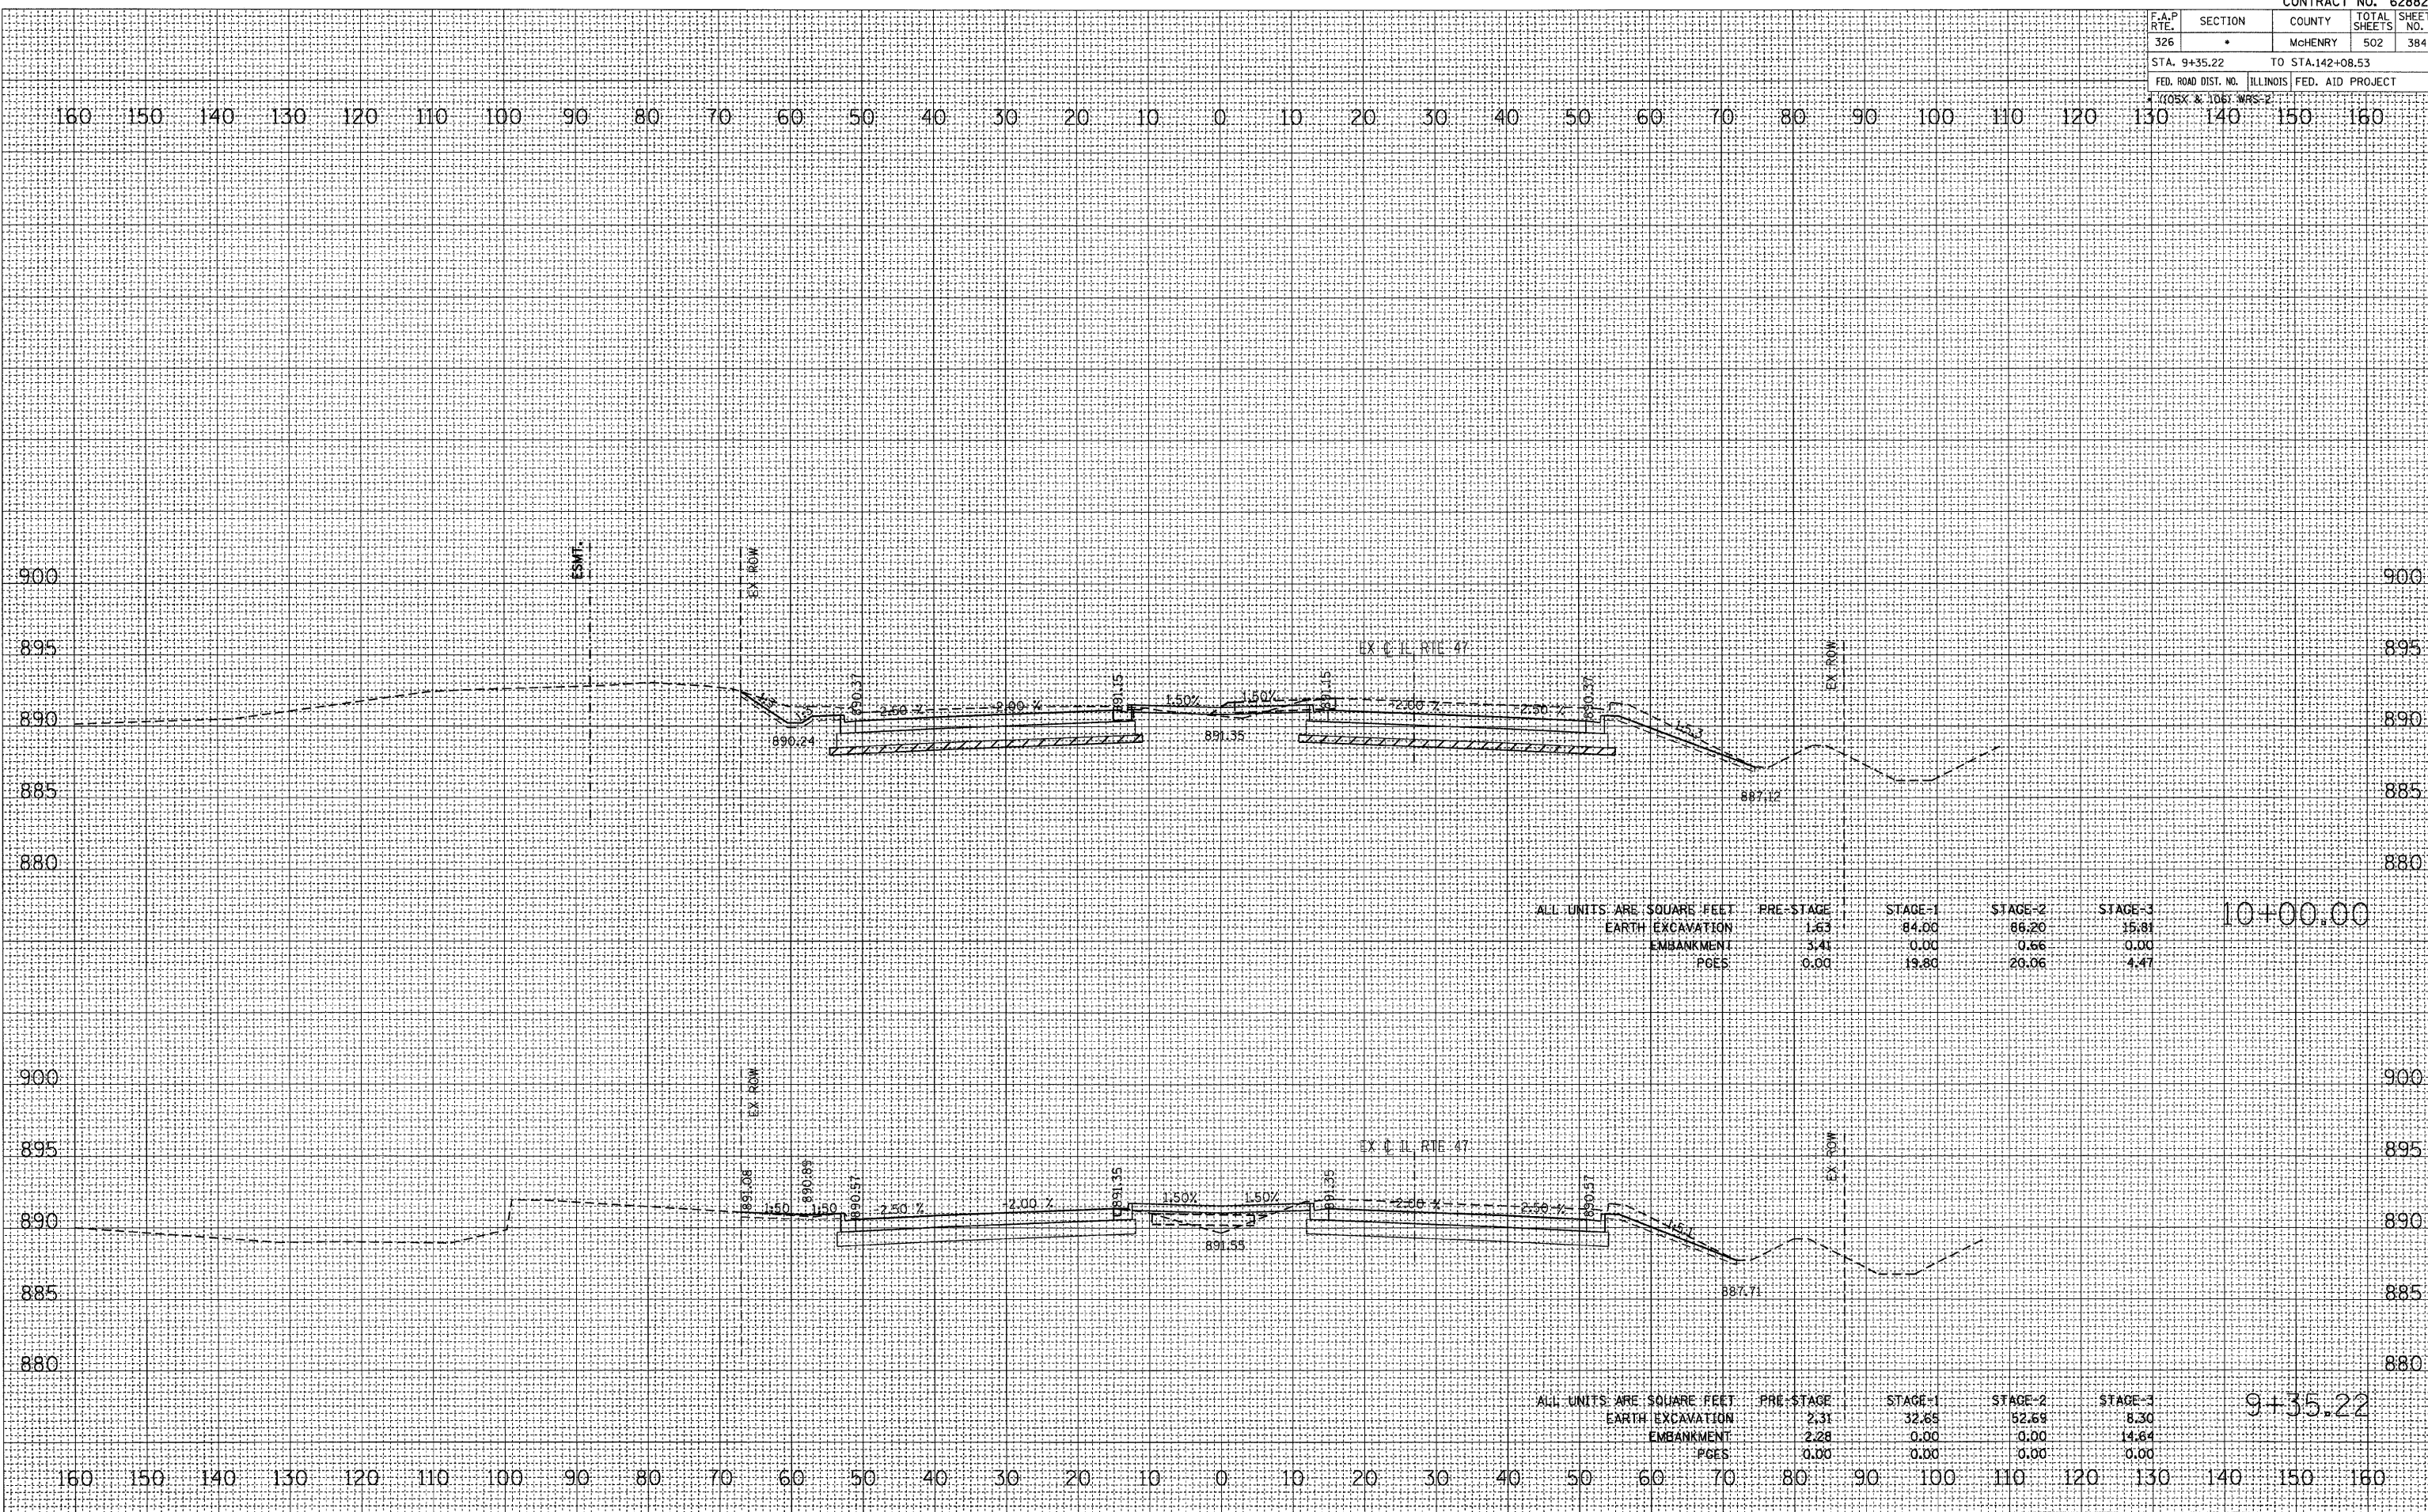

ALL UNITS ARE SQUARE FEET

	PRE-STAGE	STAGE-1	STAGE-2	STAGE-3
EARTH EXCAVATION	1.63	84.00	86.20	15.91
EMBANKMENT	3.41	0.00	0.66	0.00
PGES	0.00	19.80	20.06	4.47

10+00.00

ALL UNITS ARE SQUARE FEET

	PRE-STAGE	STAGE-1	STAGE-2	STAGE-3
EARTH EXCAVATION	2.31	32.65	52.69	8.30
EMBANKMENT	2.28	0.00	0.00	14.64
PGES	0.00	0.00	0.00	0.00

9+35.22