


F.A.P. RTE.	SECTION	COUNTY	TOTAL SHEETS	SHEET NO.
326		McHENRY	502	387
STA. 9+35.22		TO STA. 142+08.53		
FED. ROAD DIST. NO.		ILLINOIS	FED. AID PROJECT	

DATE	BY
SURVEYED	
NOTE BOOK	
AREAS CHECKED	
NO.	

DATE	BY
SURVEYED	
NOTE BOOK	
AREAS CHECKED	
NO.	

PLOT DATE = Thursday, August 05, 2009
 FILE NAME = S:\11-CADD\08-14\303-165-47.dwg
 PLOT SCALE = 1/8"=1'-0"
 USER NAME = 3878

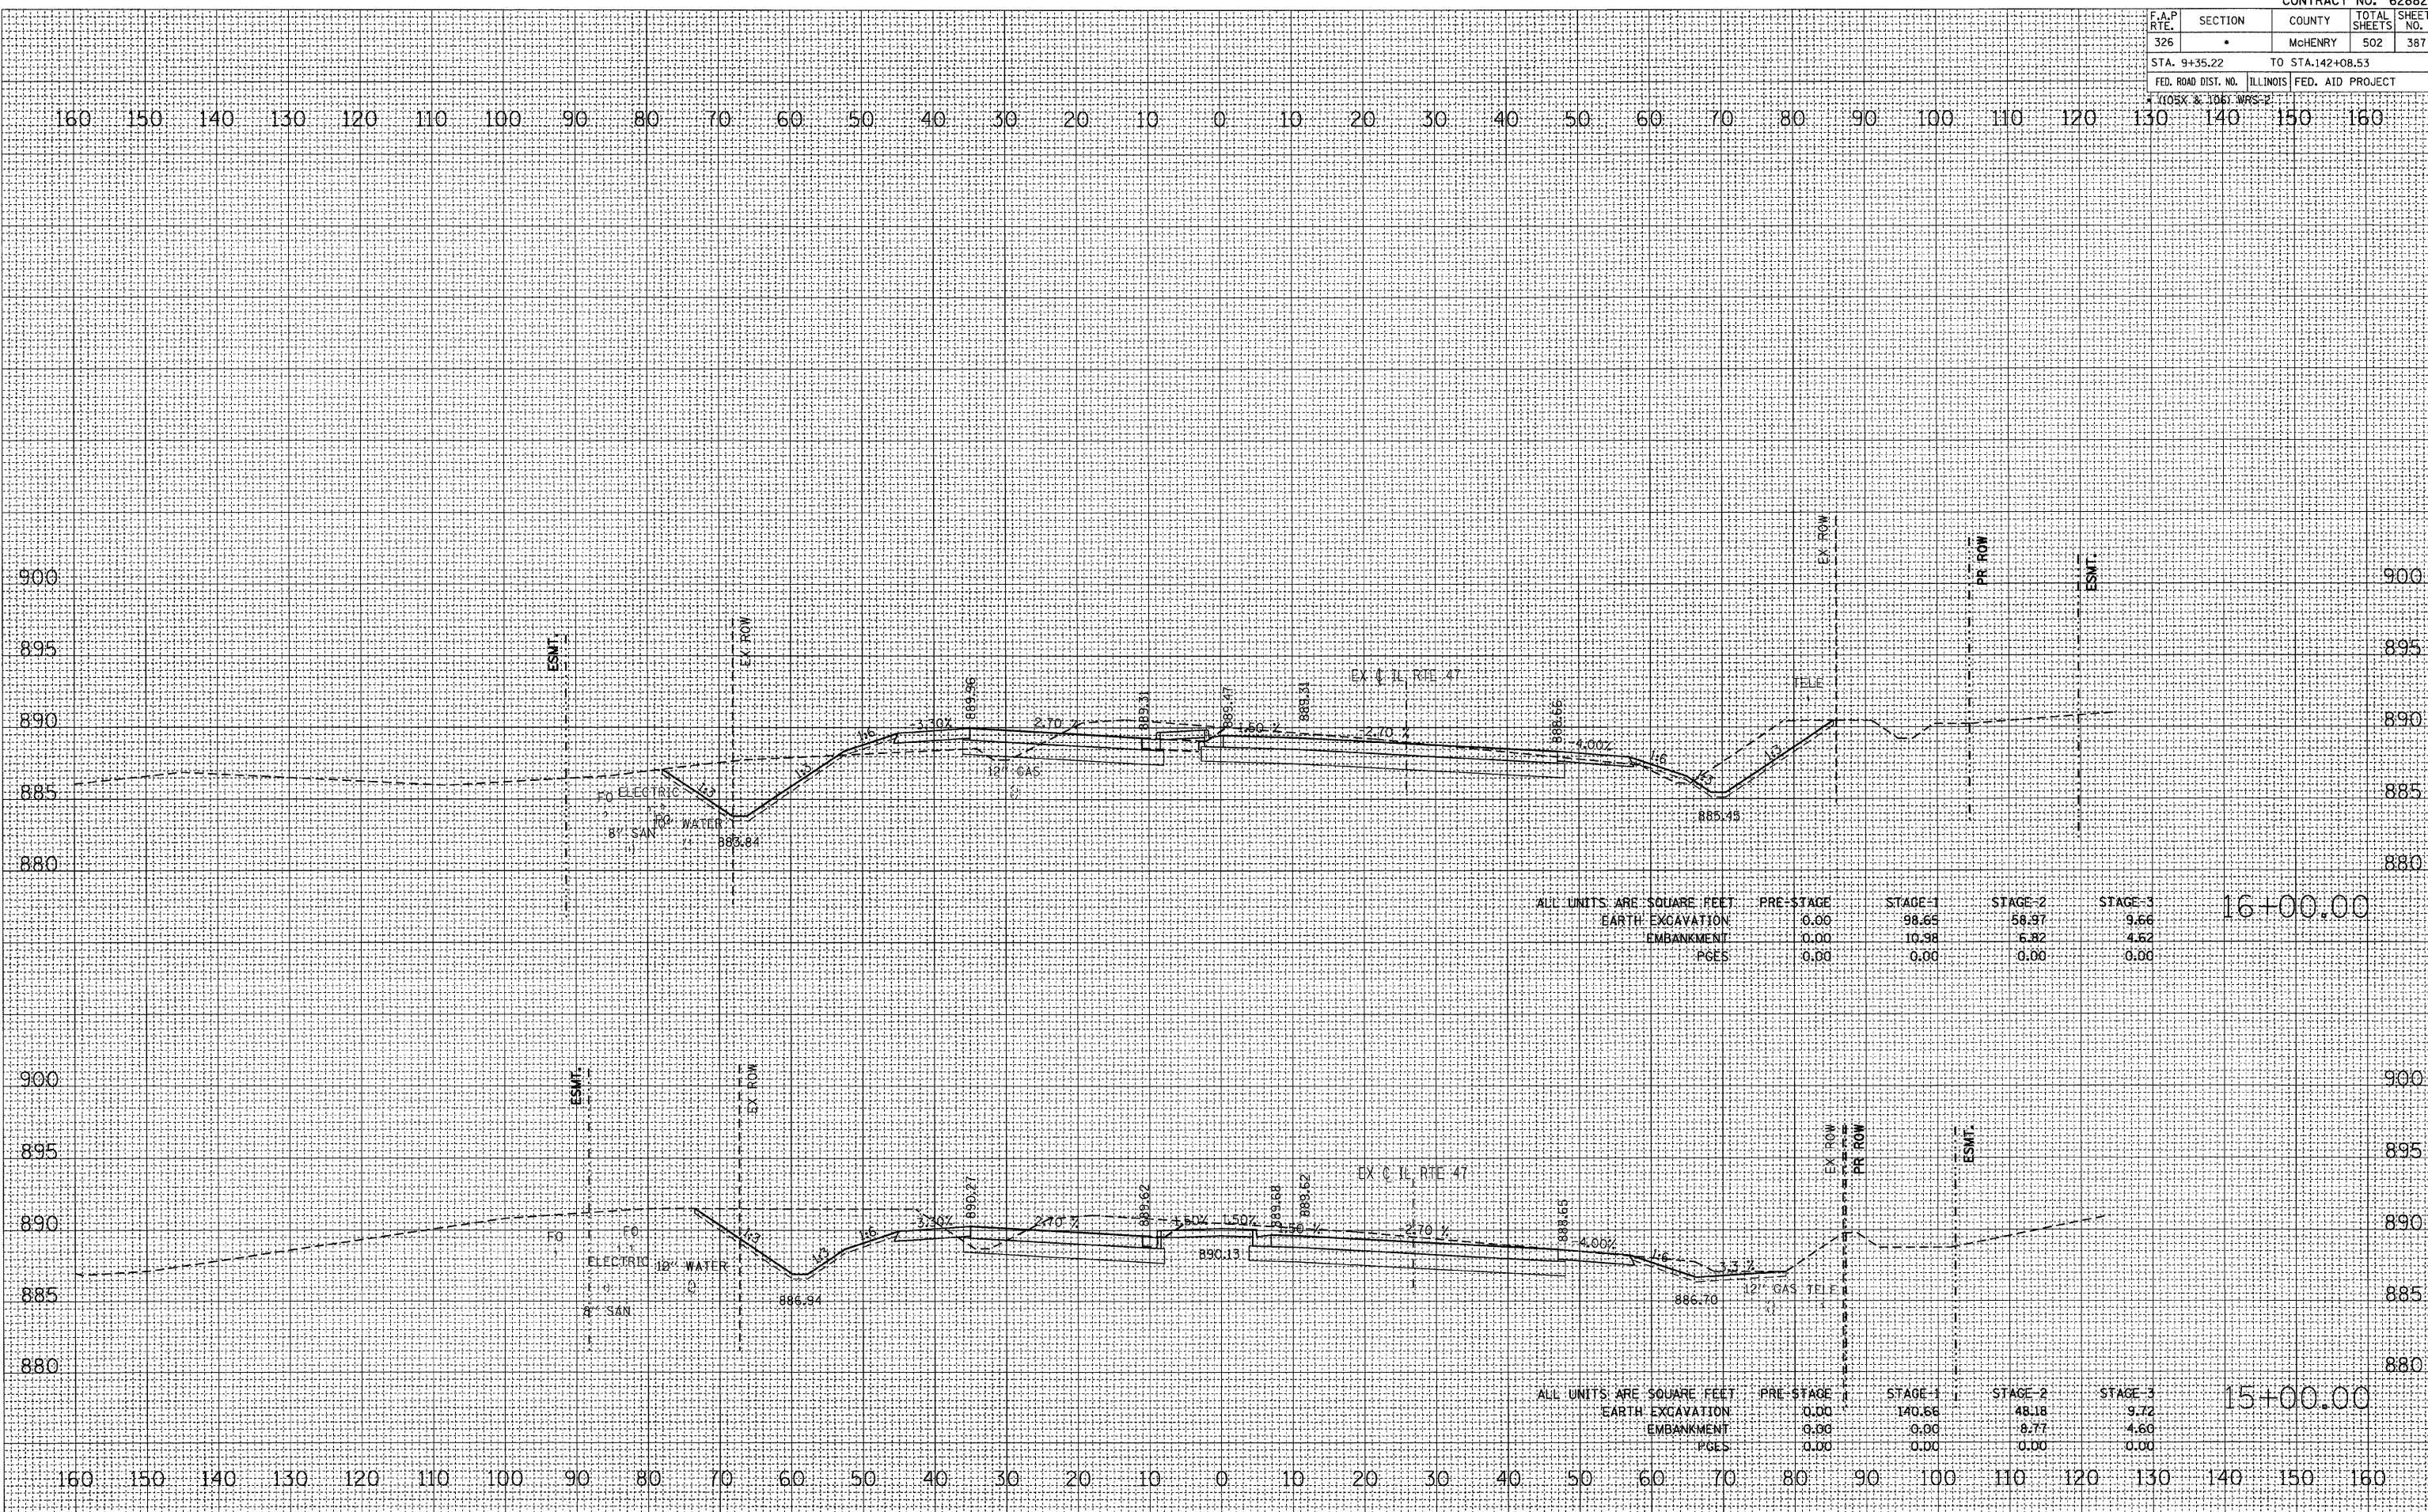

ALL UNITS ARE SQUARE FEET	PRE-STAGE	STAGE-1	STAGE-2	STAGE-3	
EARTH EXCAVATION	0.00	98.65	58.97	9.66	16+00.00
EMBANKMENT	0.00	10.98	6.82	4.52	
PGES	0.00	0.00	0.00	0.00	

ALL UNITS ARE SQUARE FEET	PRE-STAGE	STAGE-1	STAGE-2	STAGE-3	
EARTH EXCAVATION	0.00	140.66	48.18	9.72	15+00.00
EMBANKMENT	0.00	0.00	8.77	4.60	
PGES	0.00	0.00	0.00	0.00	