


F.A.P. RTE.	SECTION	COUNTY	TOTAL SHEETS	SHEET NO.
326	*	McHENRY	502	388
STA. 9+35.22		TO STA.142+08.53		
FED. ROAD DIST. NO.		ILLINOIS FED. AID PROJECT		

FINAL SURVEY	DATE
SURVEYED BY	
NOTE BOOK NO.	
AREAS CHECKED	

ORIGINAL SURVEY	DATE
SURVEYED BY	
NOTE BOOK NO.	
AREAS CHECKED	

PLOT DATE = Thursday, August 05, 2009  
 FILE NAME = S:\11-CADD\11-11\11-383-451.47\_x-crv01.dwg  
 PLOT SCALE = 1/8"=1'  
 USER NAME = 3896

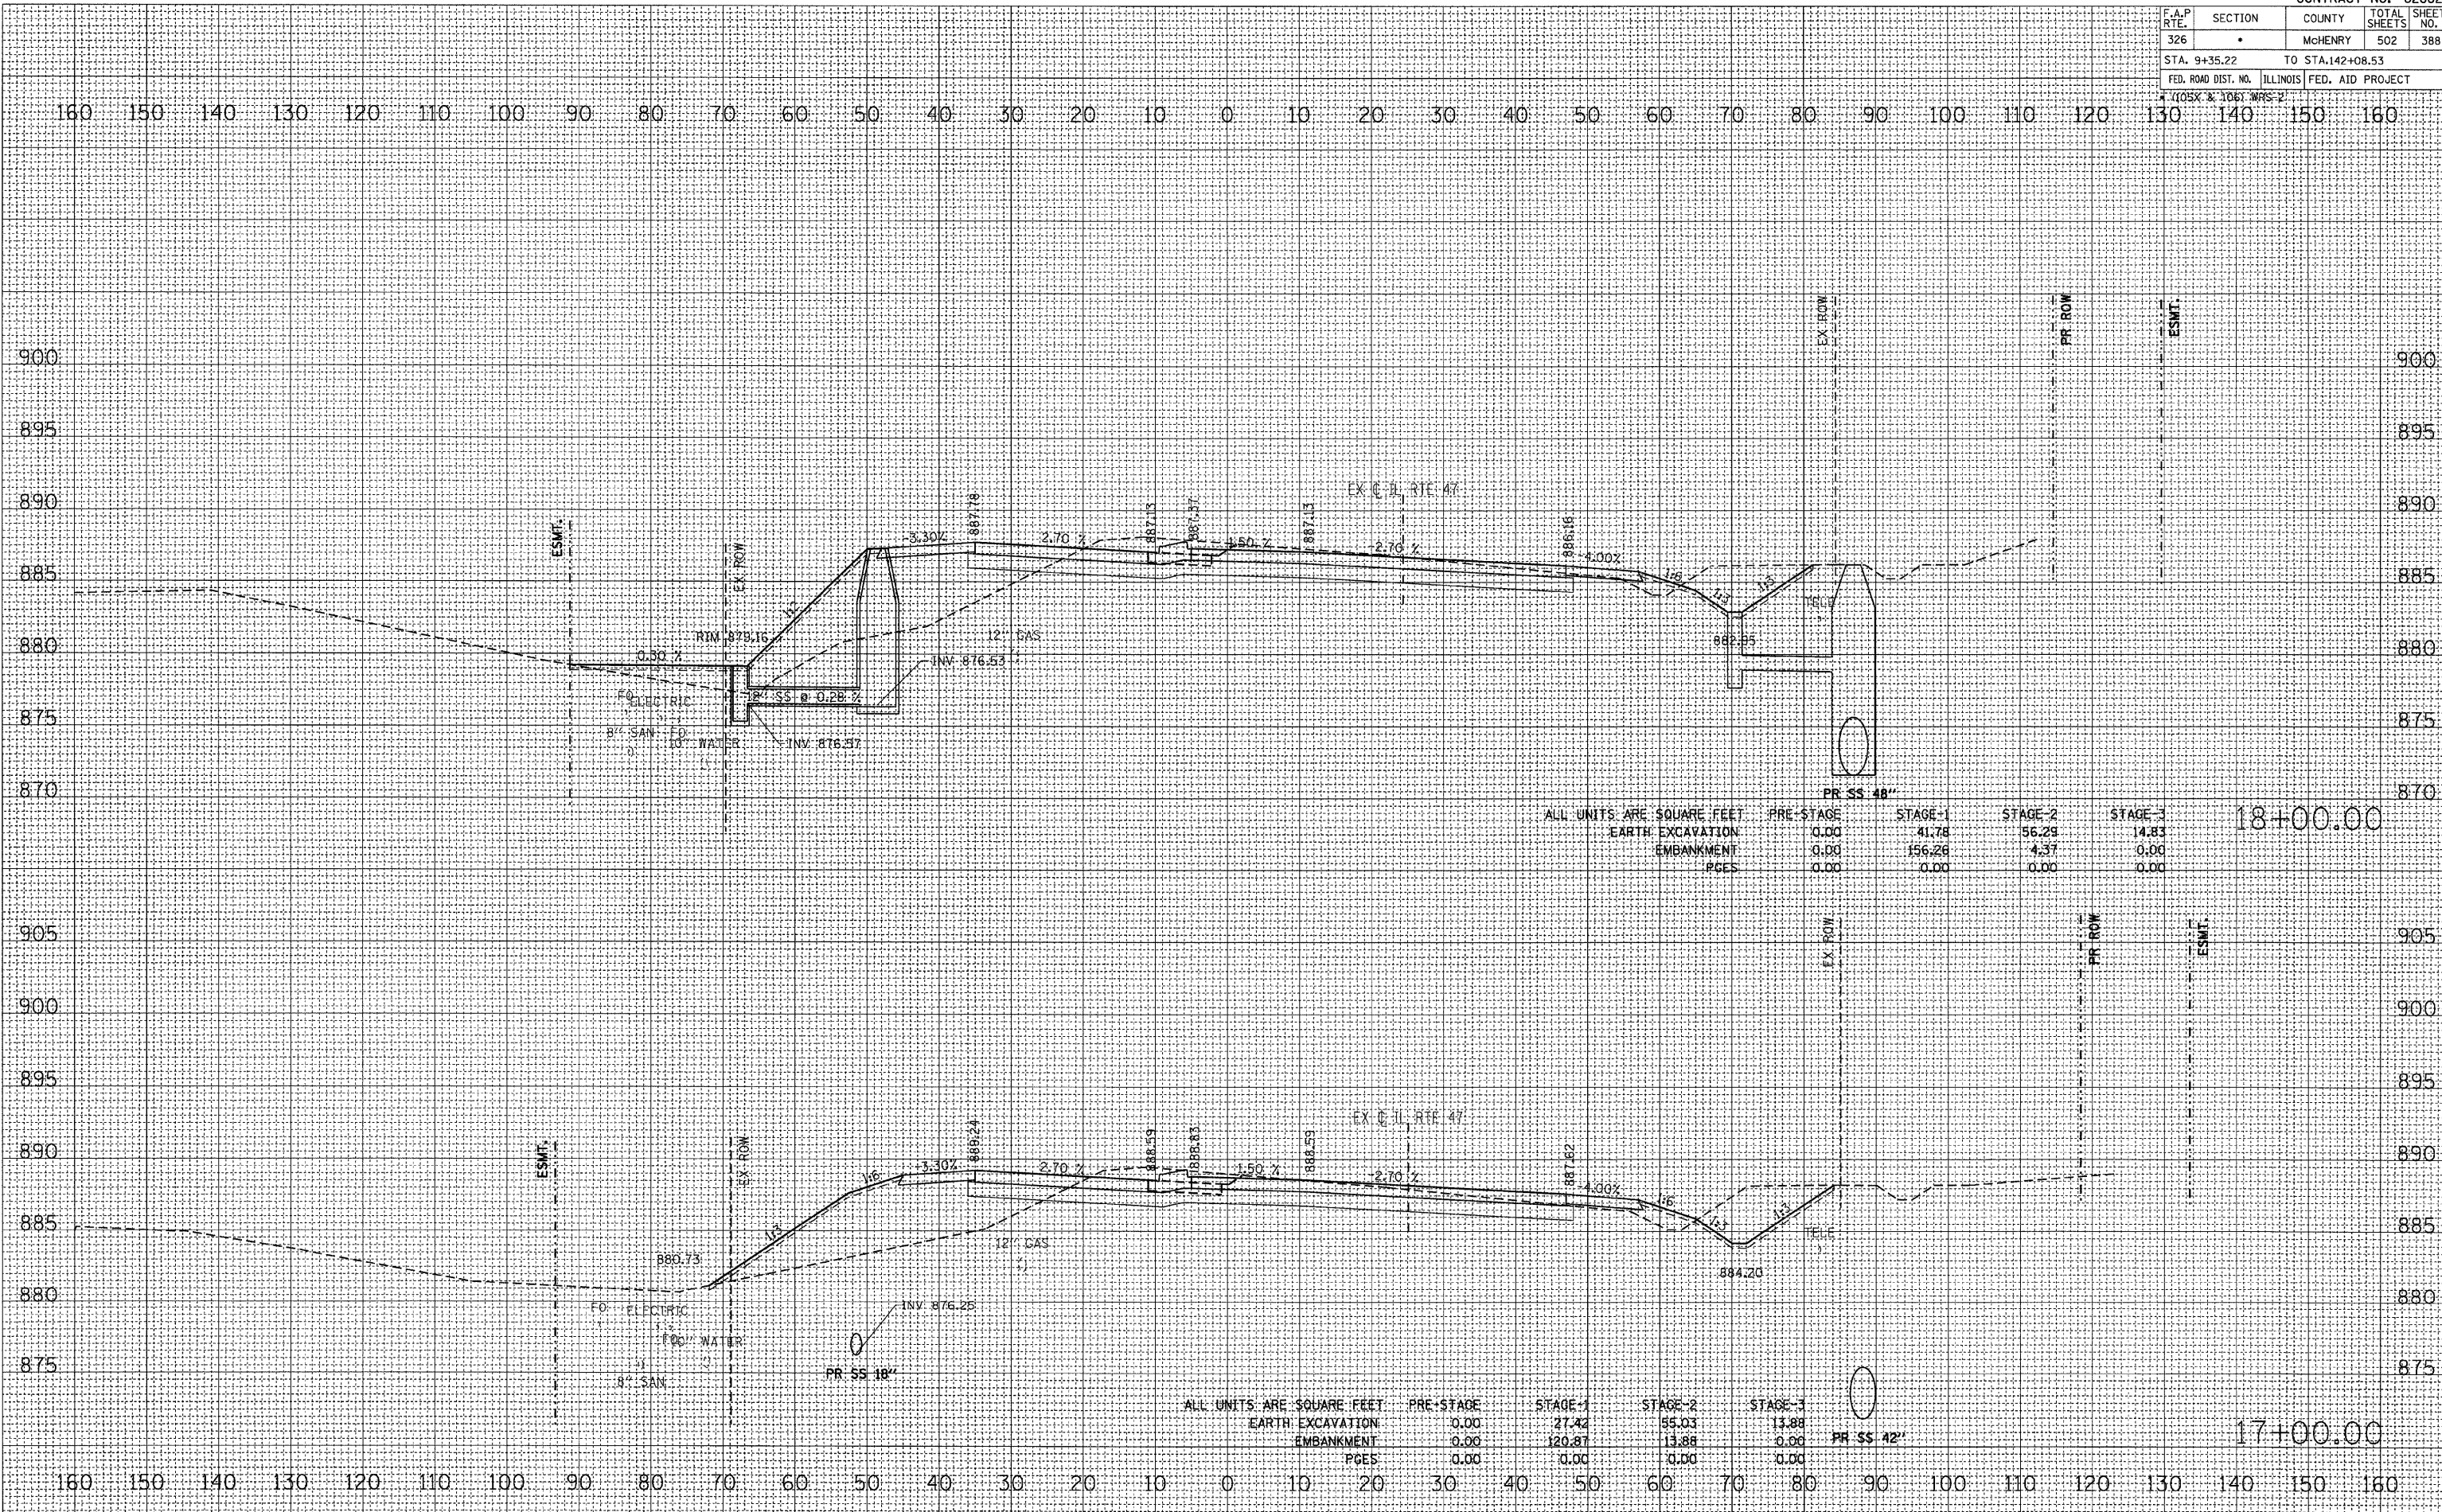

ALL UNITS ARE SQUARE FEET	PRE-STAGE	STAGE-1	STAGE-2	STAGE-3	
EARTH EXCAVATION	0.00	41.78	56.29	14.83	18+00.00
EMBANKMENT	0.00	156.28	4.37	0.00	
PGES	0.00	0.00	0.00	0.00	

ALL UNITS ARE SQUARE FEET	PRE-STAGE	STAGE-1	STAGE-2	STAGE-3	
EARTH EXCAVATION	0.00	27.42	55.03	13.88	17+00.00
EMBANKMENT	0.00	120.87	13.88	0.00	
PGES	0.00	0.00	0.00	0.00	