


F.A.P. RTE.	SECTION	COUNTY	TOTAL SHEETS	SHEET NO.
326		McHENRY	502	390
STA. 9+35.22		TO STA. 142+08.53		
FED. ROAD DIST. NO.		ILLINOIS FED. AID PROJECT		

FINAL SURVEY	DATE
NOTE BOOK	
AREAS CHECKED	
NO.	

ORIGINAL SURVEY	DATE
NOTE BOOK	
AREAS CHECKED	
NO.	

PLOT DATE = Thursday, August 06, 2009
 FILE NAME = S:\11-CADD\01-1111\383-459-47.dwg
 PLOT SCALE = 1/4"=1'-0"
 USER NAME = 3819

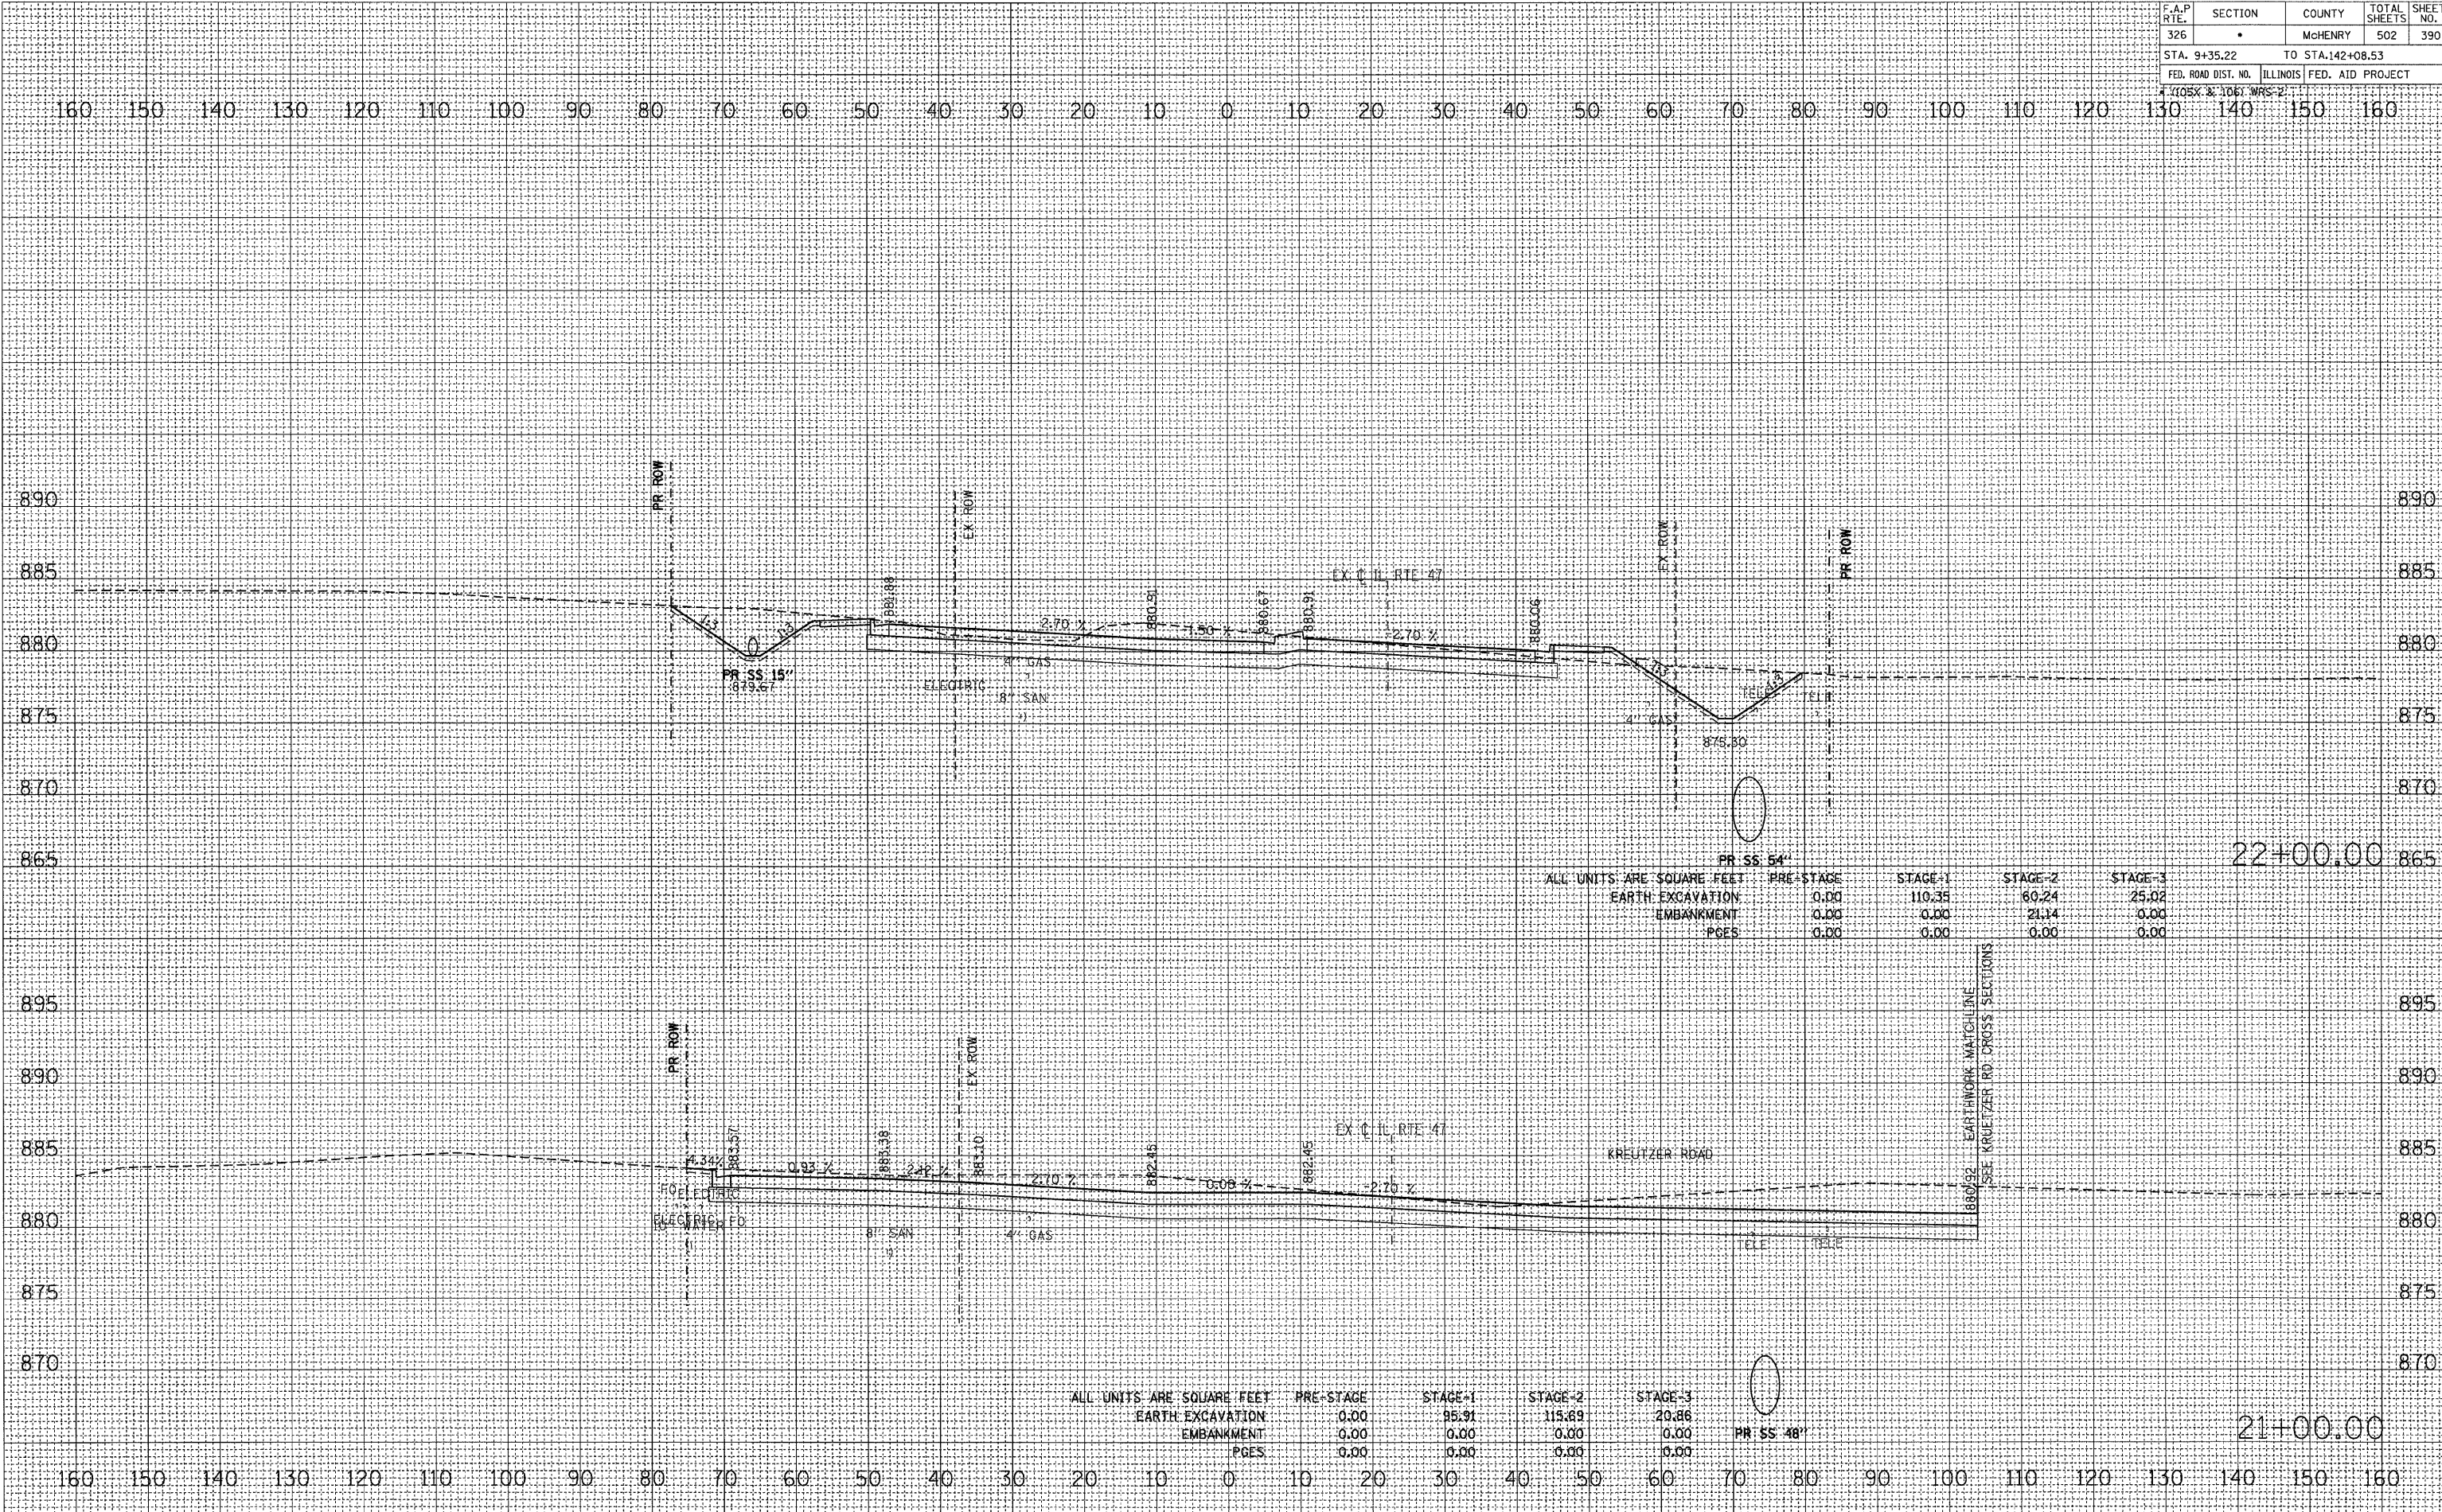

ALL UNITS ARE SQUARE FEET	PRE-STAGE	STAGE-1	STAGE-2	STAGE-3
EARTH EXCAVATION	0.00	110.35	60.24	25.02
EMBANKMENT	0.00	0.00	21.14	0.00
PGES	0.00	0.00	0.00	0.00

ALL UNITS ARE SQUARE FEET	PRE-STAGE	STAGE-1	STAGE-2	STAGE-3
EARTH EXCAVATION	0.00	95.91	115.89	20.86
EMBANKMENT	0.00	0.00	0.00	0.00
PGES	0.00	0.00	0.00	0.00