


F.A.P. RTE.	SECTION	COUNTY	TOTAL SHEETS	SHEET NO.
326		McHENRY	502	391
STA. 9+35.22		TO STA. 142+08.53		
FED. ROAD DIST. NO.		ILLINOIS FED. AID PROJECT		

FINAL SURVEY	BY	DATE
SURVEYED		
NOTE BOOK		
AREAS CHECKED		
NO.		

ORIGINAL SURVEY	BY	DATE
SURVEYED		
NOTE BOOK		
AREAS CHECKED		
NO.		

PLOT DATE = Thursday, August 05, 2009  
 FILE NAME = S:\11-CADD\01-11\1363-451.47\_xxx.dwg  
 PLOT SCALE = 1/8"=1'  
 USER NAME = 3619

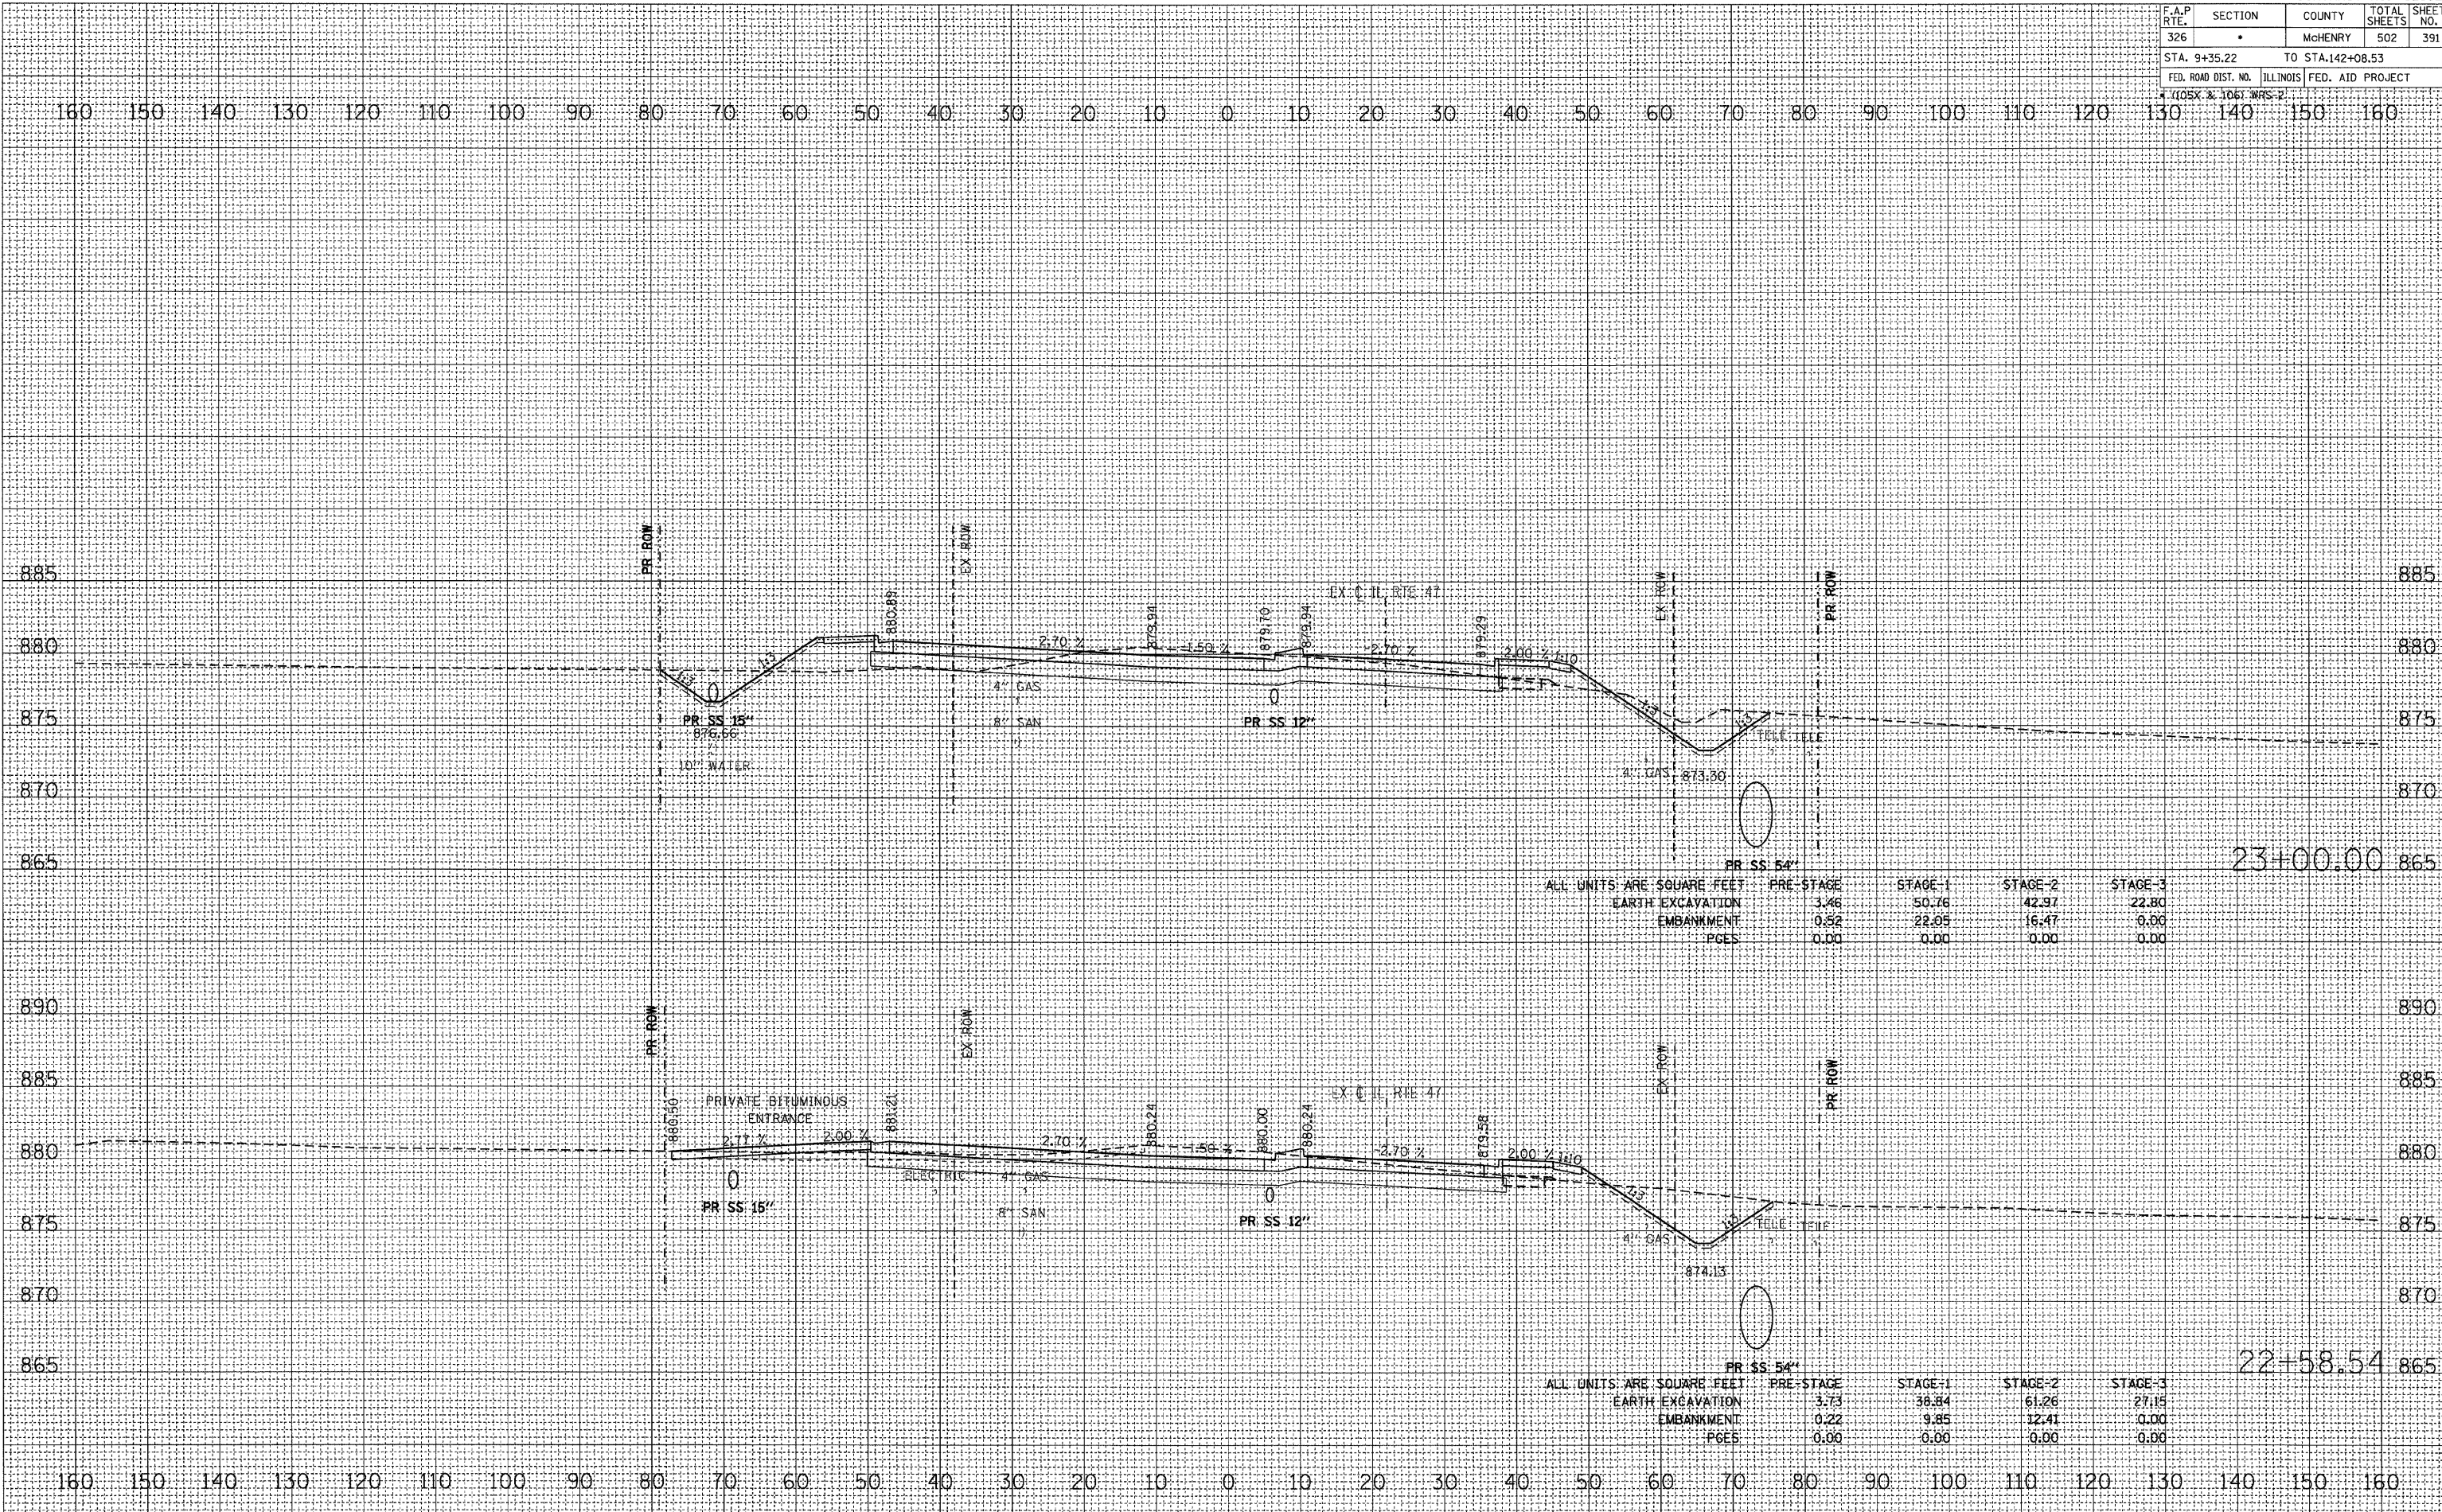

ALL UNITS ARE SQUARE FEET

	PRE-STAGE	STAGE-1	STAGE-2	STAGE-3
EARTH EXCAVATION	3.46	50.76	42.97	22.80
EMBANKMENT	0.52	22.05	16.47	0.00
PGES	0.00	0.00	0.00	0.00

ALL UNITS ARE SQUARE FEET

	PRE-STAGE	STAGE-1	STAGE-2	STAGE-3
EARTH EXCAVATION	3.73	36.84	61.26	27.15
EMBANKMENT	0.22	9.85	12.41	0.00
PGES	0.00	0.00	0.00	0.00