


F.A.P. RTE.	SECTION	COUNTY	TOTAL SHEETS	SHEET NO.
326		McHENRY	502	392
STA. 9+35.22		TO STA.142+08.53		
FED. ROAD DIST. NO.		ILLINOIS FED. AID PROJECT		

FINAL SURVEY	BY	DATE
SURVEYED		
PLOTTED		
NOTE BOOK		
AREAS CHECKED		
NO.		

ORIGINAL SURVEY	BY	DATE
SURVEYED		
PLOTTED		
NOTE BOOK		
AREAS CHECKED		
NO.		

PLOT DATE = Thursday, August 06, 2009
 FILE NAME = S:\11-CADD\01-aha\383-489_47_00.dwg
 PLOT SCALE = 1/8"=1'
 USER NAME = 3598

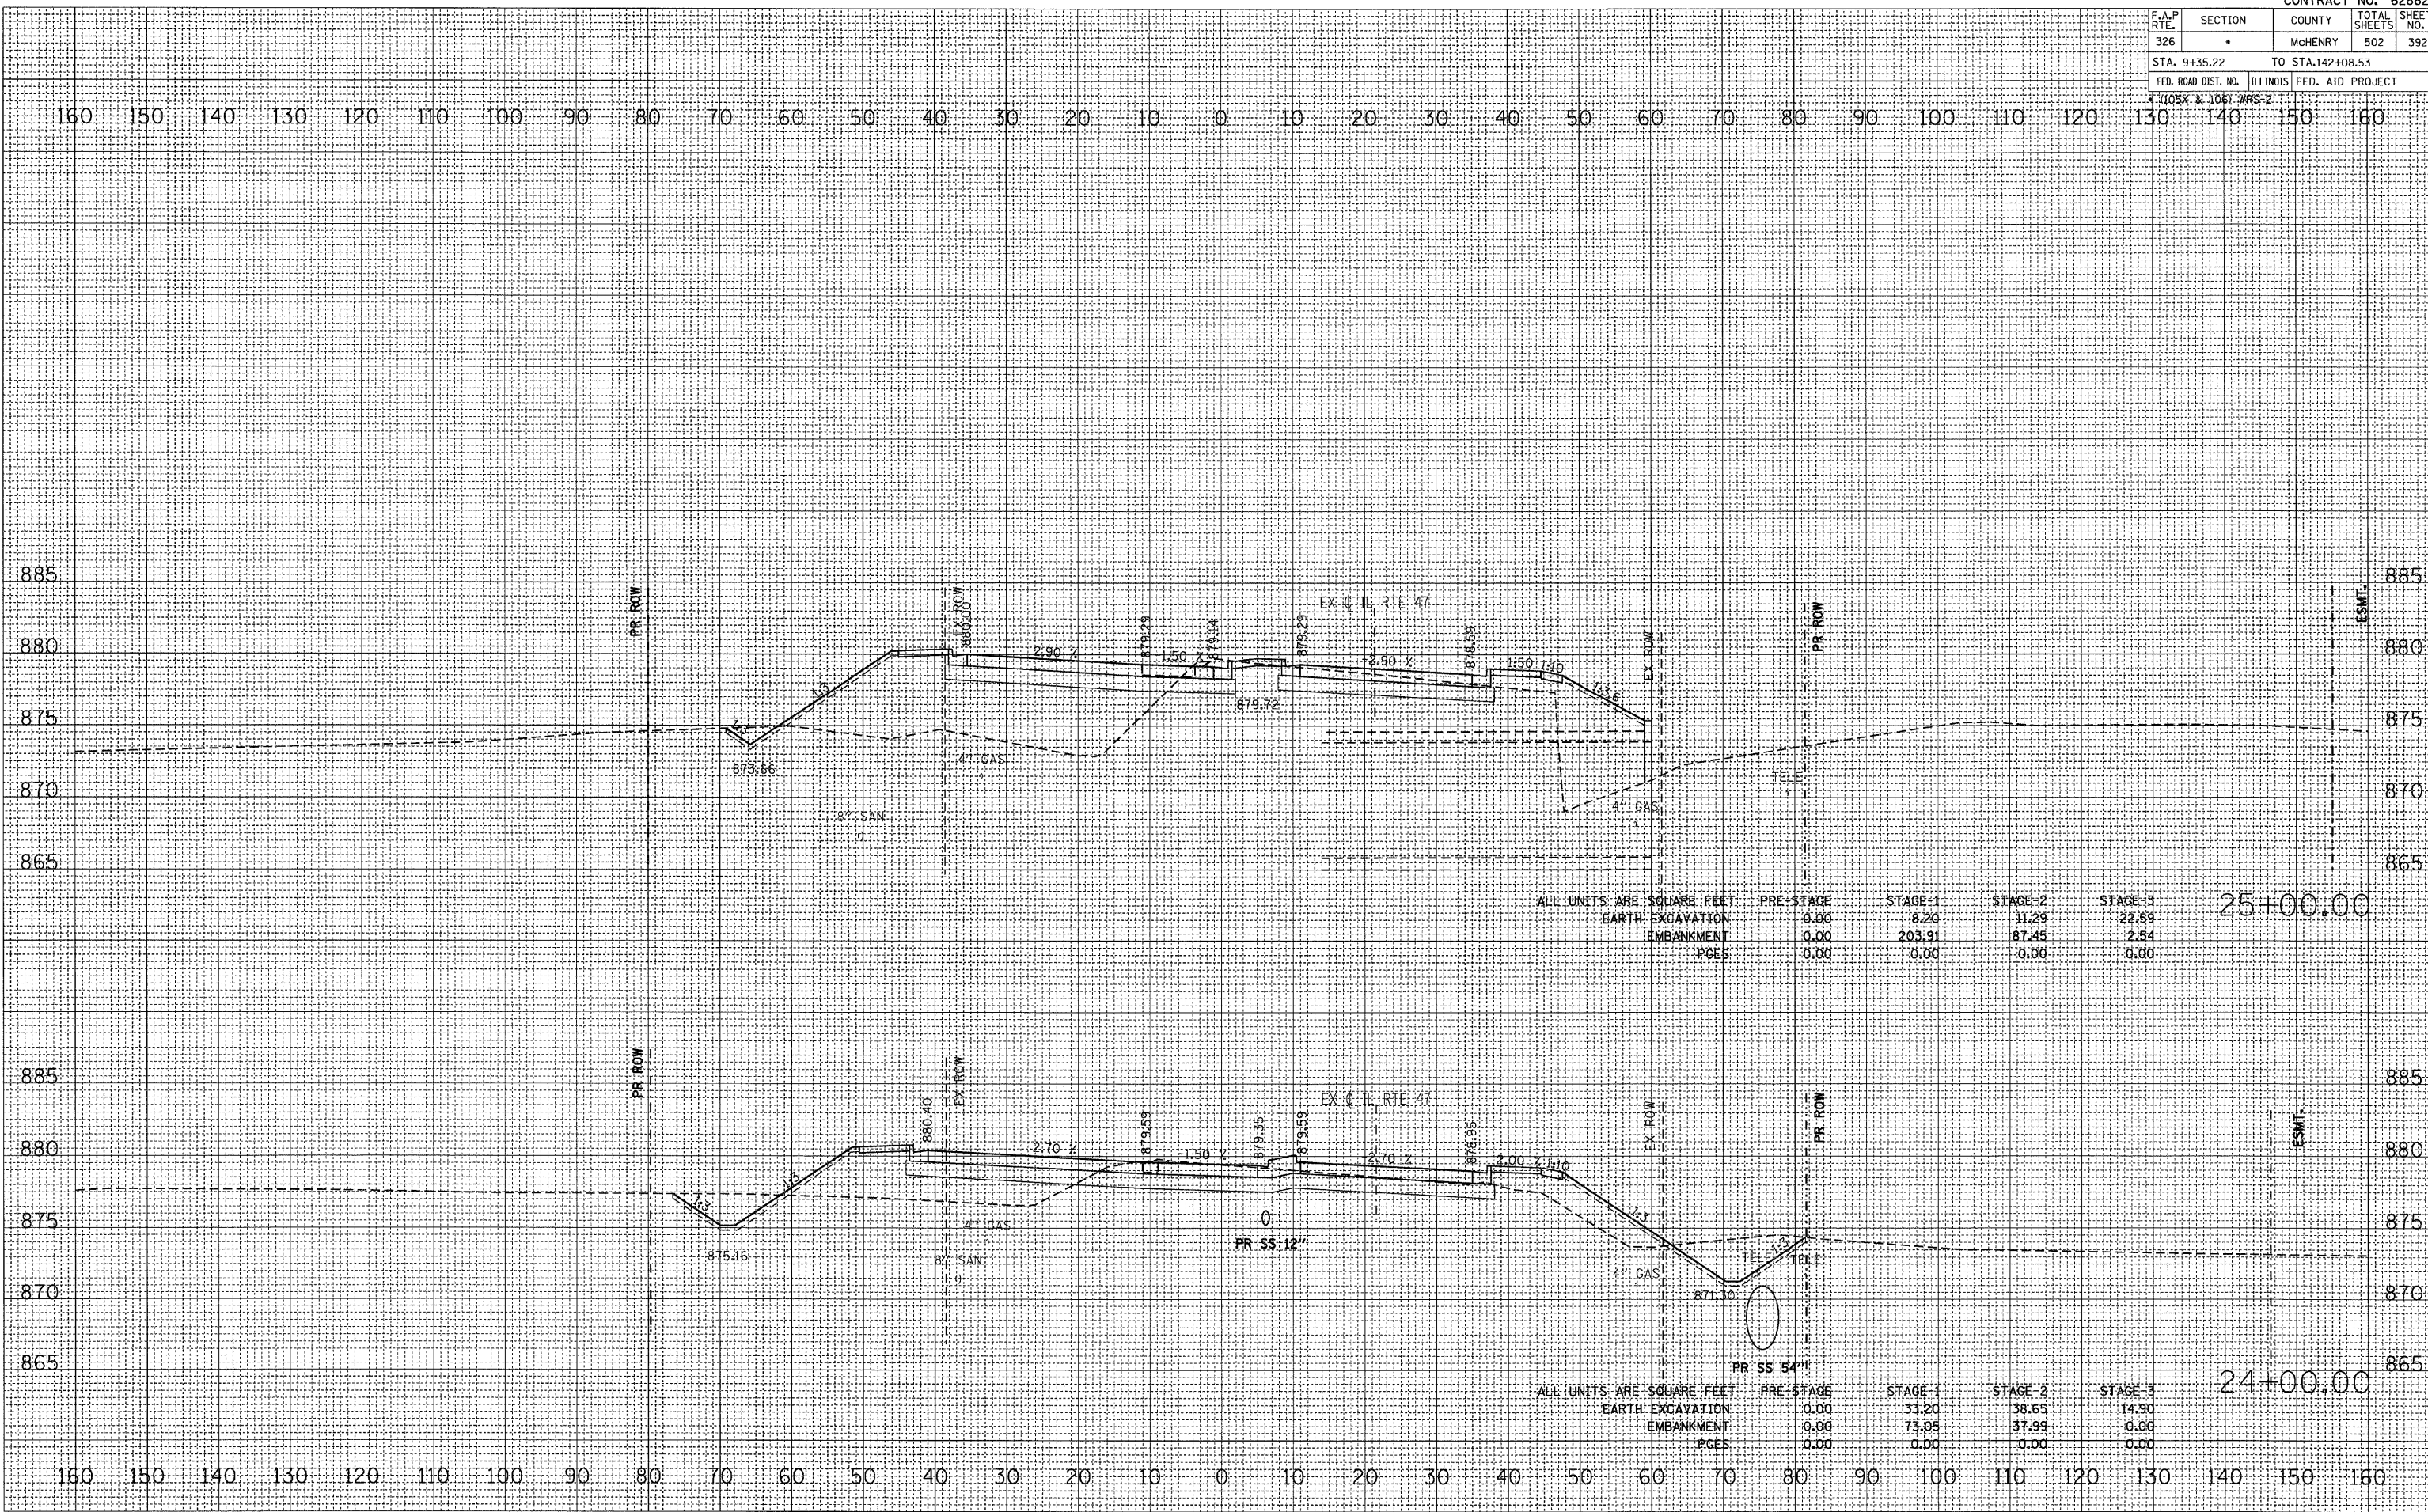

ALL UNITS ARE SQUARE FEET	PRE-STAGE	STAGE-1	STAGE-2	STAGE-3	
EARTH EXCAVATION	0.00	8.20	11.29	22.59	25+00.00
EMBANKMENT	0.00	203.91	87.45	2.54	
PGES	0.00	0.00	0.00	0.00	

ALL UNITS ARE SQUARE FEET	PRE-STAGE	STAGE-1	STAGE-2	STAGE-3	
EARTH EXCAVATION	0.00	33.20	38.65	14.90	24+00.00
EMBANKMENT	0.00	73.05	37.99	0.00	
PGES	0.00	0.00	0.00	0.00	