


F.A.P. RTE.	SECTION	COUNTY	TOTAL SHEETS	SHEET NO.
326	•	McHENRY	502	393
STA. 9+35.22		TO STA. 142+08.53		
FED. ROAD DIST. NO.		ILLINOIS FED. AID PROJECT		

FINAL SURVEY	BY	DATE
NOTE BOOK		
AREAS CHECKED		
NO.		

ORIGINAL SURVEY	BY	DATE
AREAS CHECKED		
NO.		

PLOT DATE = Thursday, August 06, 2009  
 FILE NAME = S:\1-CADD\01-INT\303-454.47.dwg  
 PLOT SCALE = 1/4" = 1'-0"  
 USER NAME = J598

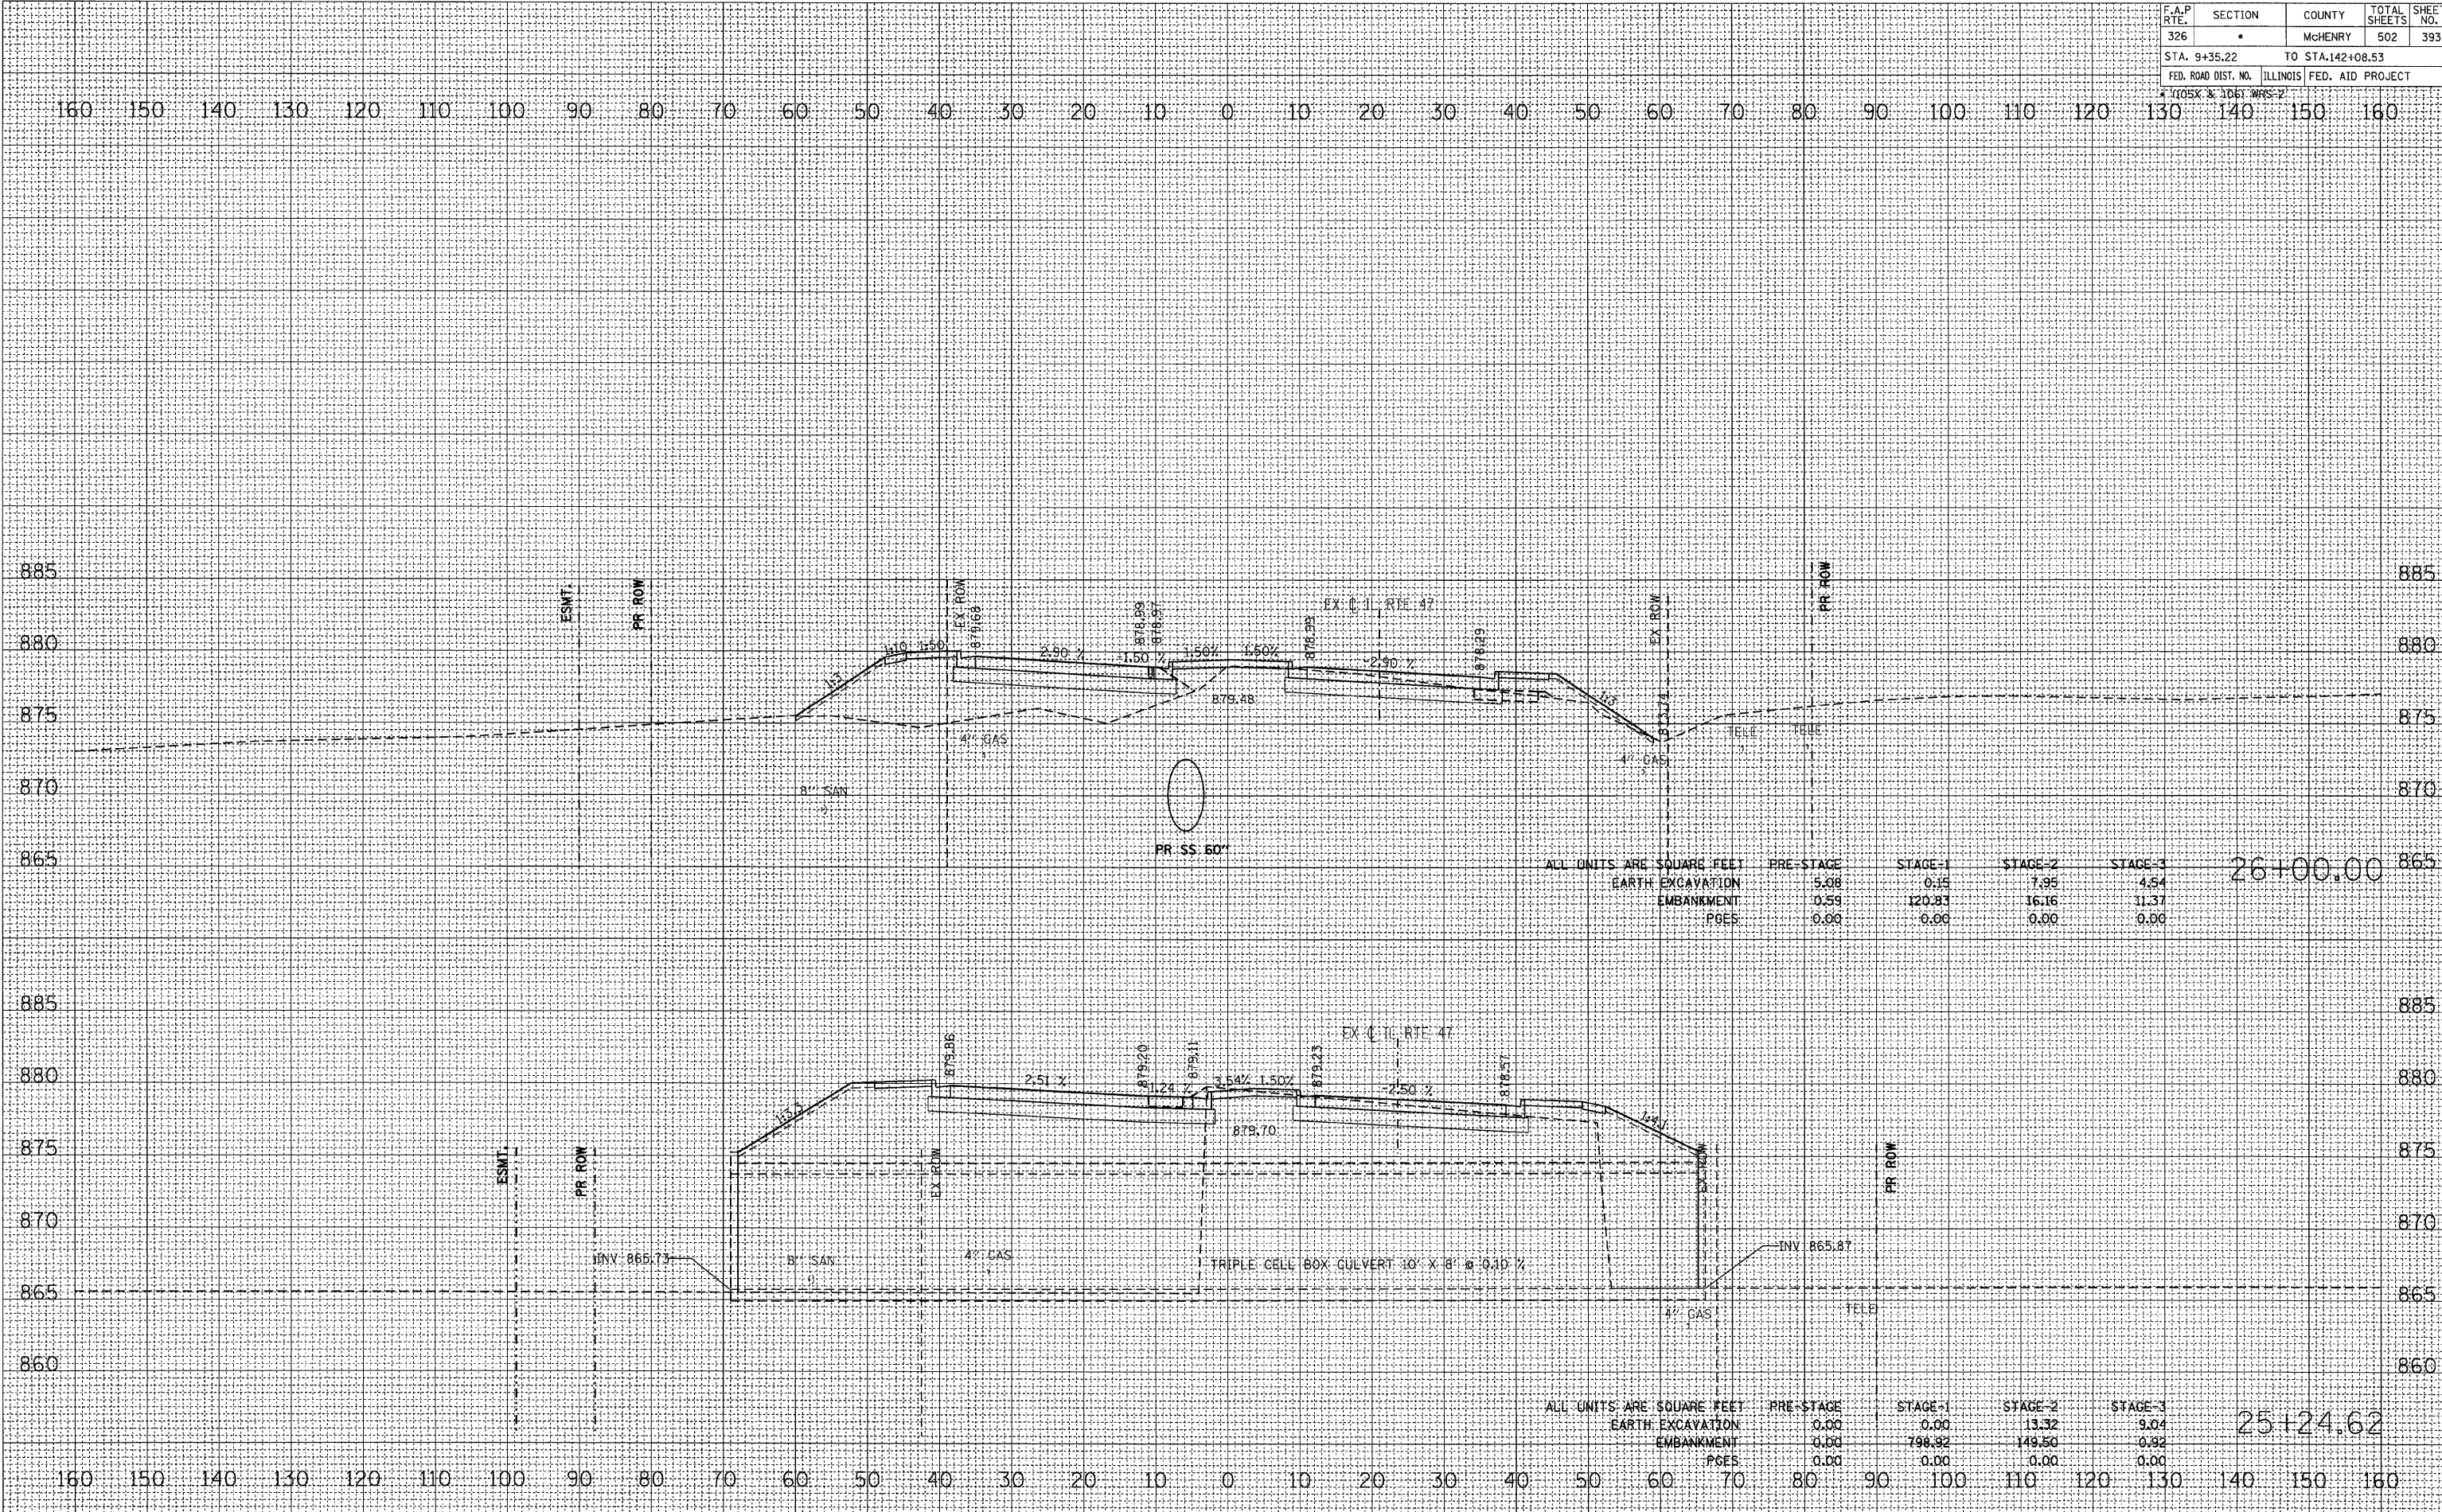

ALL UNITS ARE SQUARE FEET

	PRE-STAGE	STAGE-1	STAGE-2	STAGE-3	
EARTH EXCAVATION	5.08	0.15	7.95	4.54	26+00.00
EMBANKMENT	0.59	120.83	16.16	11.37	
PGES	0.00	0.00	0.00	0.00	

ALL UNITS ARE SQUARE FEET

	PRE-STAGE	STAGE-1	STAGE-2	STAGE-3	
EARTH EXCAVATION	0.00	0.00	13.32	9.04	25+24.62
EMBANKMENT	0.00	798.92	149.50	0.92	
PGES	0.00	0.00	0.00	0.00	