


F.A.P. RTE.	SECTION	COUNTY	TOTAL SHEETS	SHEET NO.
326	•	McHENRY	502	398
STA. 9+35.22		TO STA.142+08.53		
FED. ROAD DIST. NO.		ILLINOIS FED. AID PROJECT		

FINAL SURVEY	BY	DATE
NOTE BOOK		
AREAS CHECKED		
NO.		

ORIGINAL SURVEY	BY	DATE
NOTE BOOK		
AREAS CHECKED		
NO.		

PLOT DATE = Thursday, August 06, 2009
 FILE NAME = S:\11-CADD\08-11\363-453.47.mxd
 PLOT SCALE = 1/8"=1'
 USER NAME = 3619

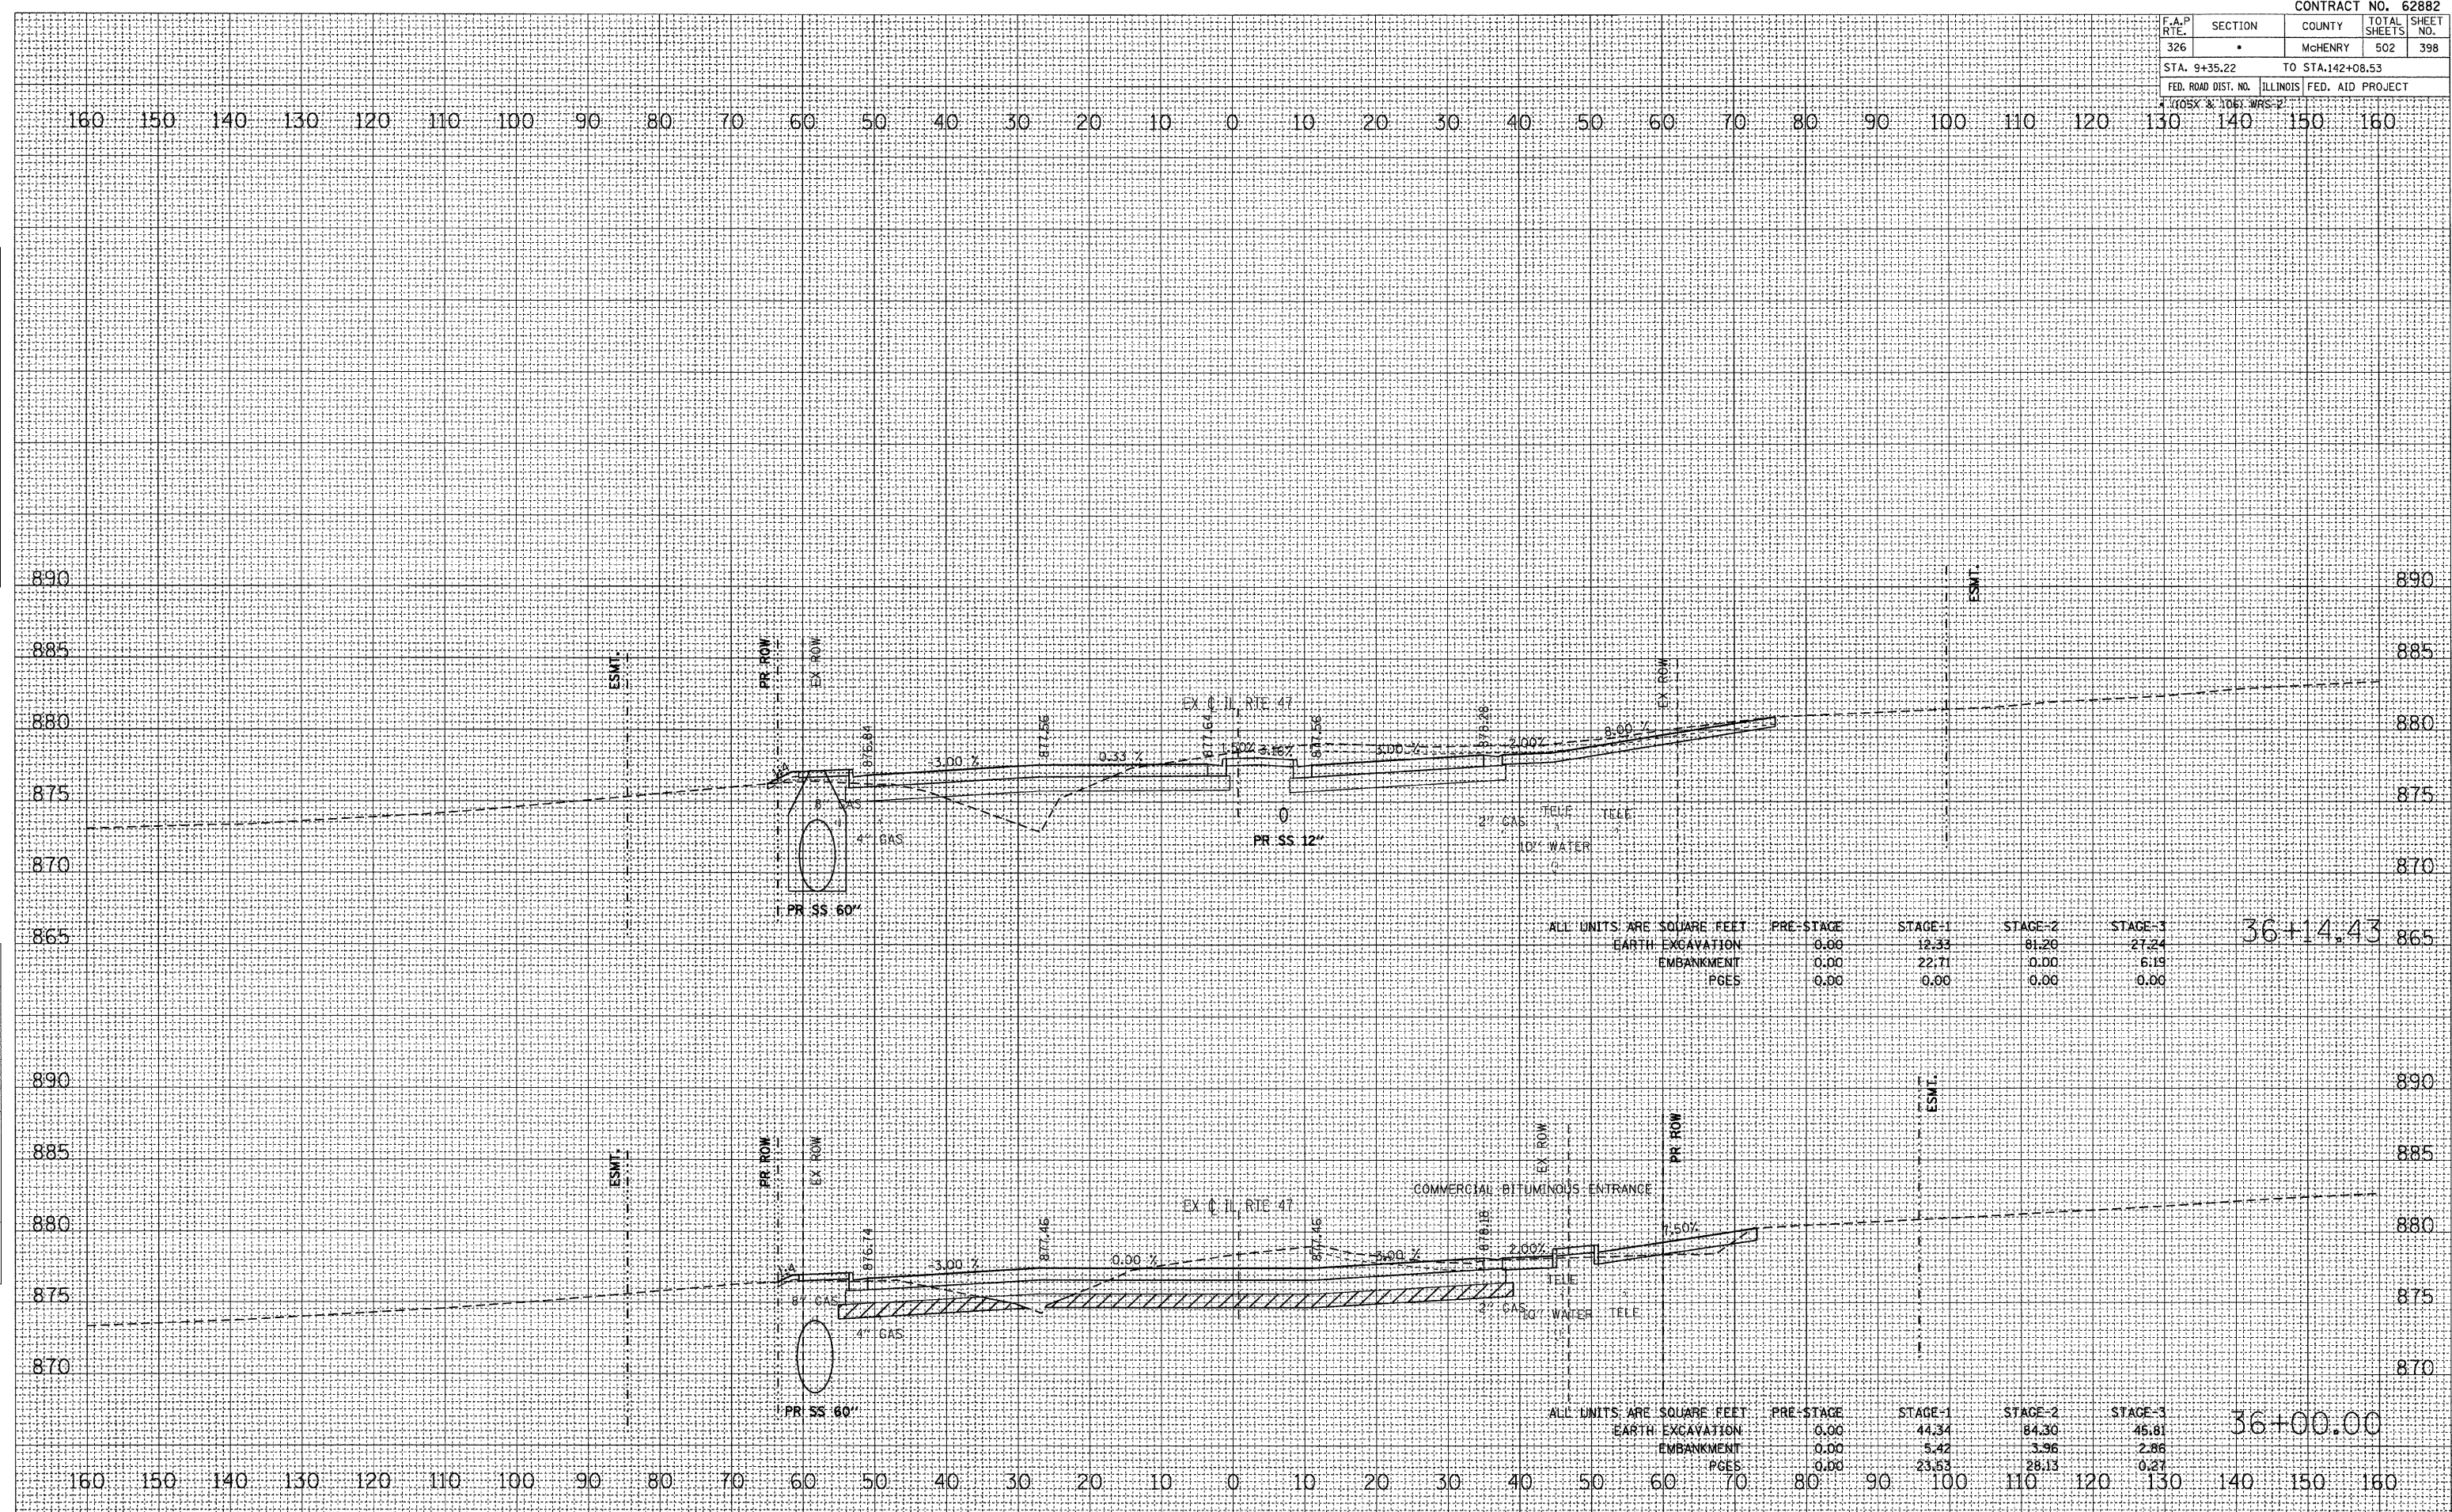

ALL UNITS ARE SQUARE FEET	PRE-STAGE	STAGE-1	STAGE-2	STAGE-3	
EARTH EXCAVATION	0.00	12.33	81.20	27.24	36+14.43
EMBANKMENT	0.00	22.71	0.00	6.19	
PGES	0.00	0.00	0.00	0.00	

ALL UNITS ARE SQUARE FEET	PRE-STAGE	STAGE-1	STAGE-2	STAGE-3	
EARTH EXCAVATION	0.00	44.34	84.30	46.61	36+00.00
EMBANKMENT	0.00	5.42	3.96	2.86	
PGES	0.00	23.63	28.13	0.27	