


F.A.P. RTE.	SECTION	COUNTY	TOTAL SHEETS	SHEET NO.
326	•	McHENRY	502	402
STA. 9+35.22		TO STA. 142+08.53		
FED. ROAD DIST. NO.		ILLINOIS FED. AID PROJECT		

FINAL SURVEY	BY	DATE
NOTE BOOK		
AREAS CHECKED		
NO.		

ORIGINAL SURVEY	BY	DATE
PLotted		
AREAS CHECKED		
NO.		

PLOT DATE = Thursday, August 06, 2009
 FILE NAME = S:\11-CADD\08-11\326-451.47.dwg
 PLOT SCALE = 1/8"=1'
 USER NAME = 3616

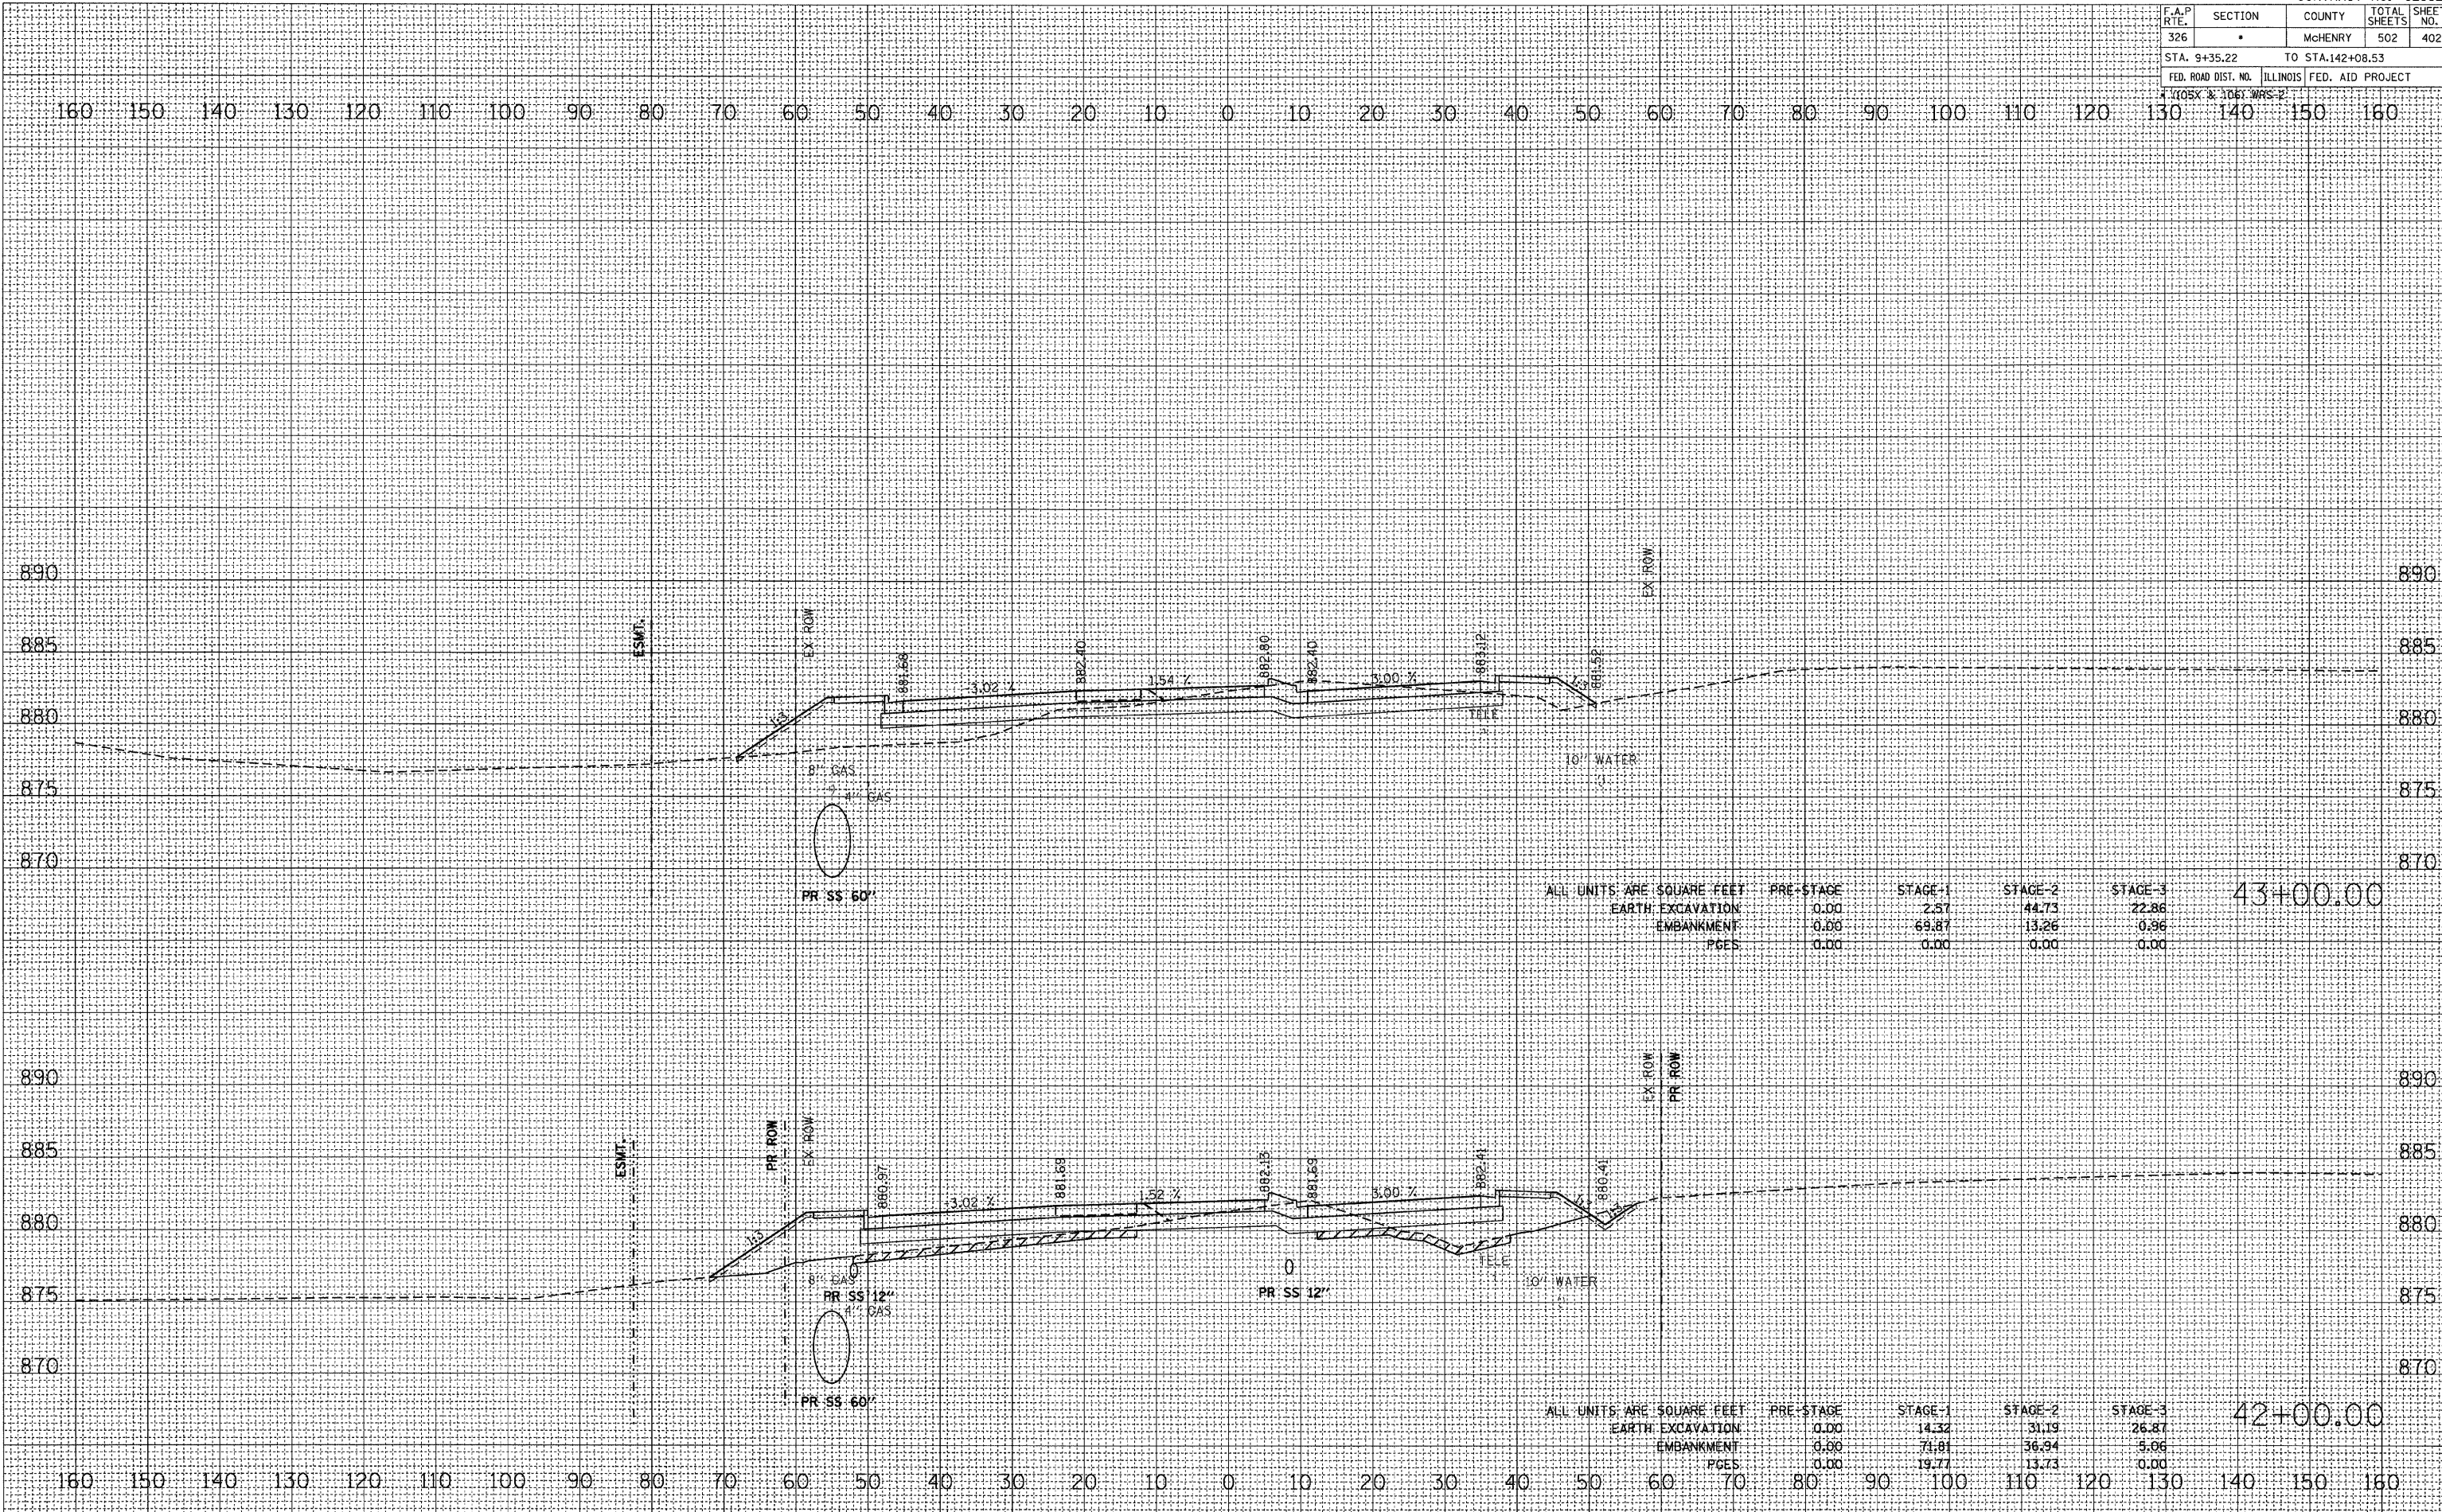

ALL UNITS ARE SQUARE FEET

	PRE-STAGE	STAGE-1	STAGE-2	STAGE-3	43+00.00
EARTH EXCAVATION	0.00	2.57	44.73	22.86	
EMBANKMENT	0.00	69.87	13.26	0.96	
PGES	0.00	0.00	0.00	0.00	

ALL UNITS ARE SQUARE FEET

	PRE-STAGE	STAGE-1	STAGE-2	STAGE-3	42+00.00
EARTH EXCAVATION	0.00	14.32	31.19	26.87	
EMBANKMENT	0.00	71.81	36.94	5.06	
PGES	0.00	19.77	13.73	0.00	