


F.A.P. RTE.	SECTION	COUNTY	TOTAL SHEETS	SHEET NO.
326	•	MCHENRY	502	403
STA. 9+35.22		TO STA. 142+08.53		
FED. ROAD DIST. NO.		ILLINOIS FED. AID PROJECT		

DATE	
BY	
FINAL SURVEY	
NOTE BOOK	
NO.	

DATE	
BY	
ORIGINAL SURVEY	
NOTE BOOK	
NO.	

PLOT DATE = Thursday, August 06, 2009
 FILE NAME = S:\11-CADD\01-11\11-363-459_47.dwg
 PLOT SCALE = 1/4" = 1'-0"
 USER NAME = 3699

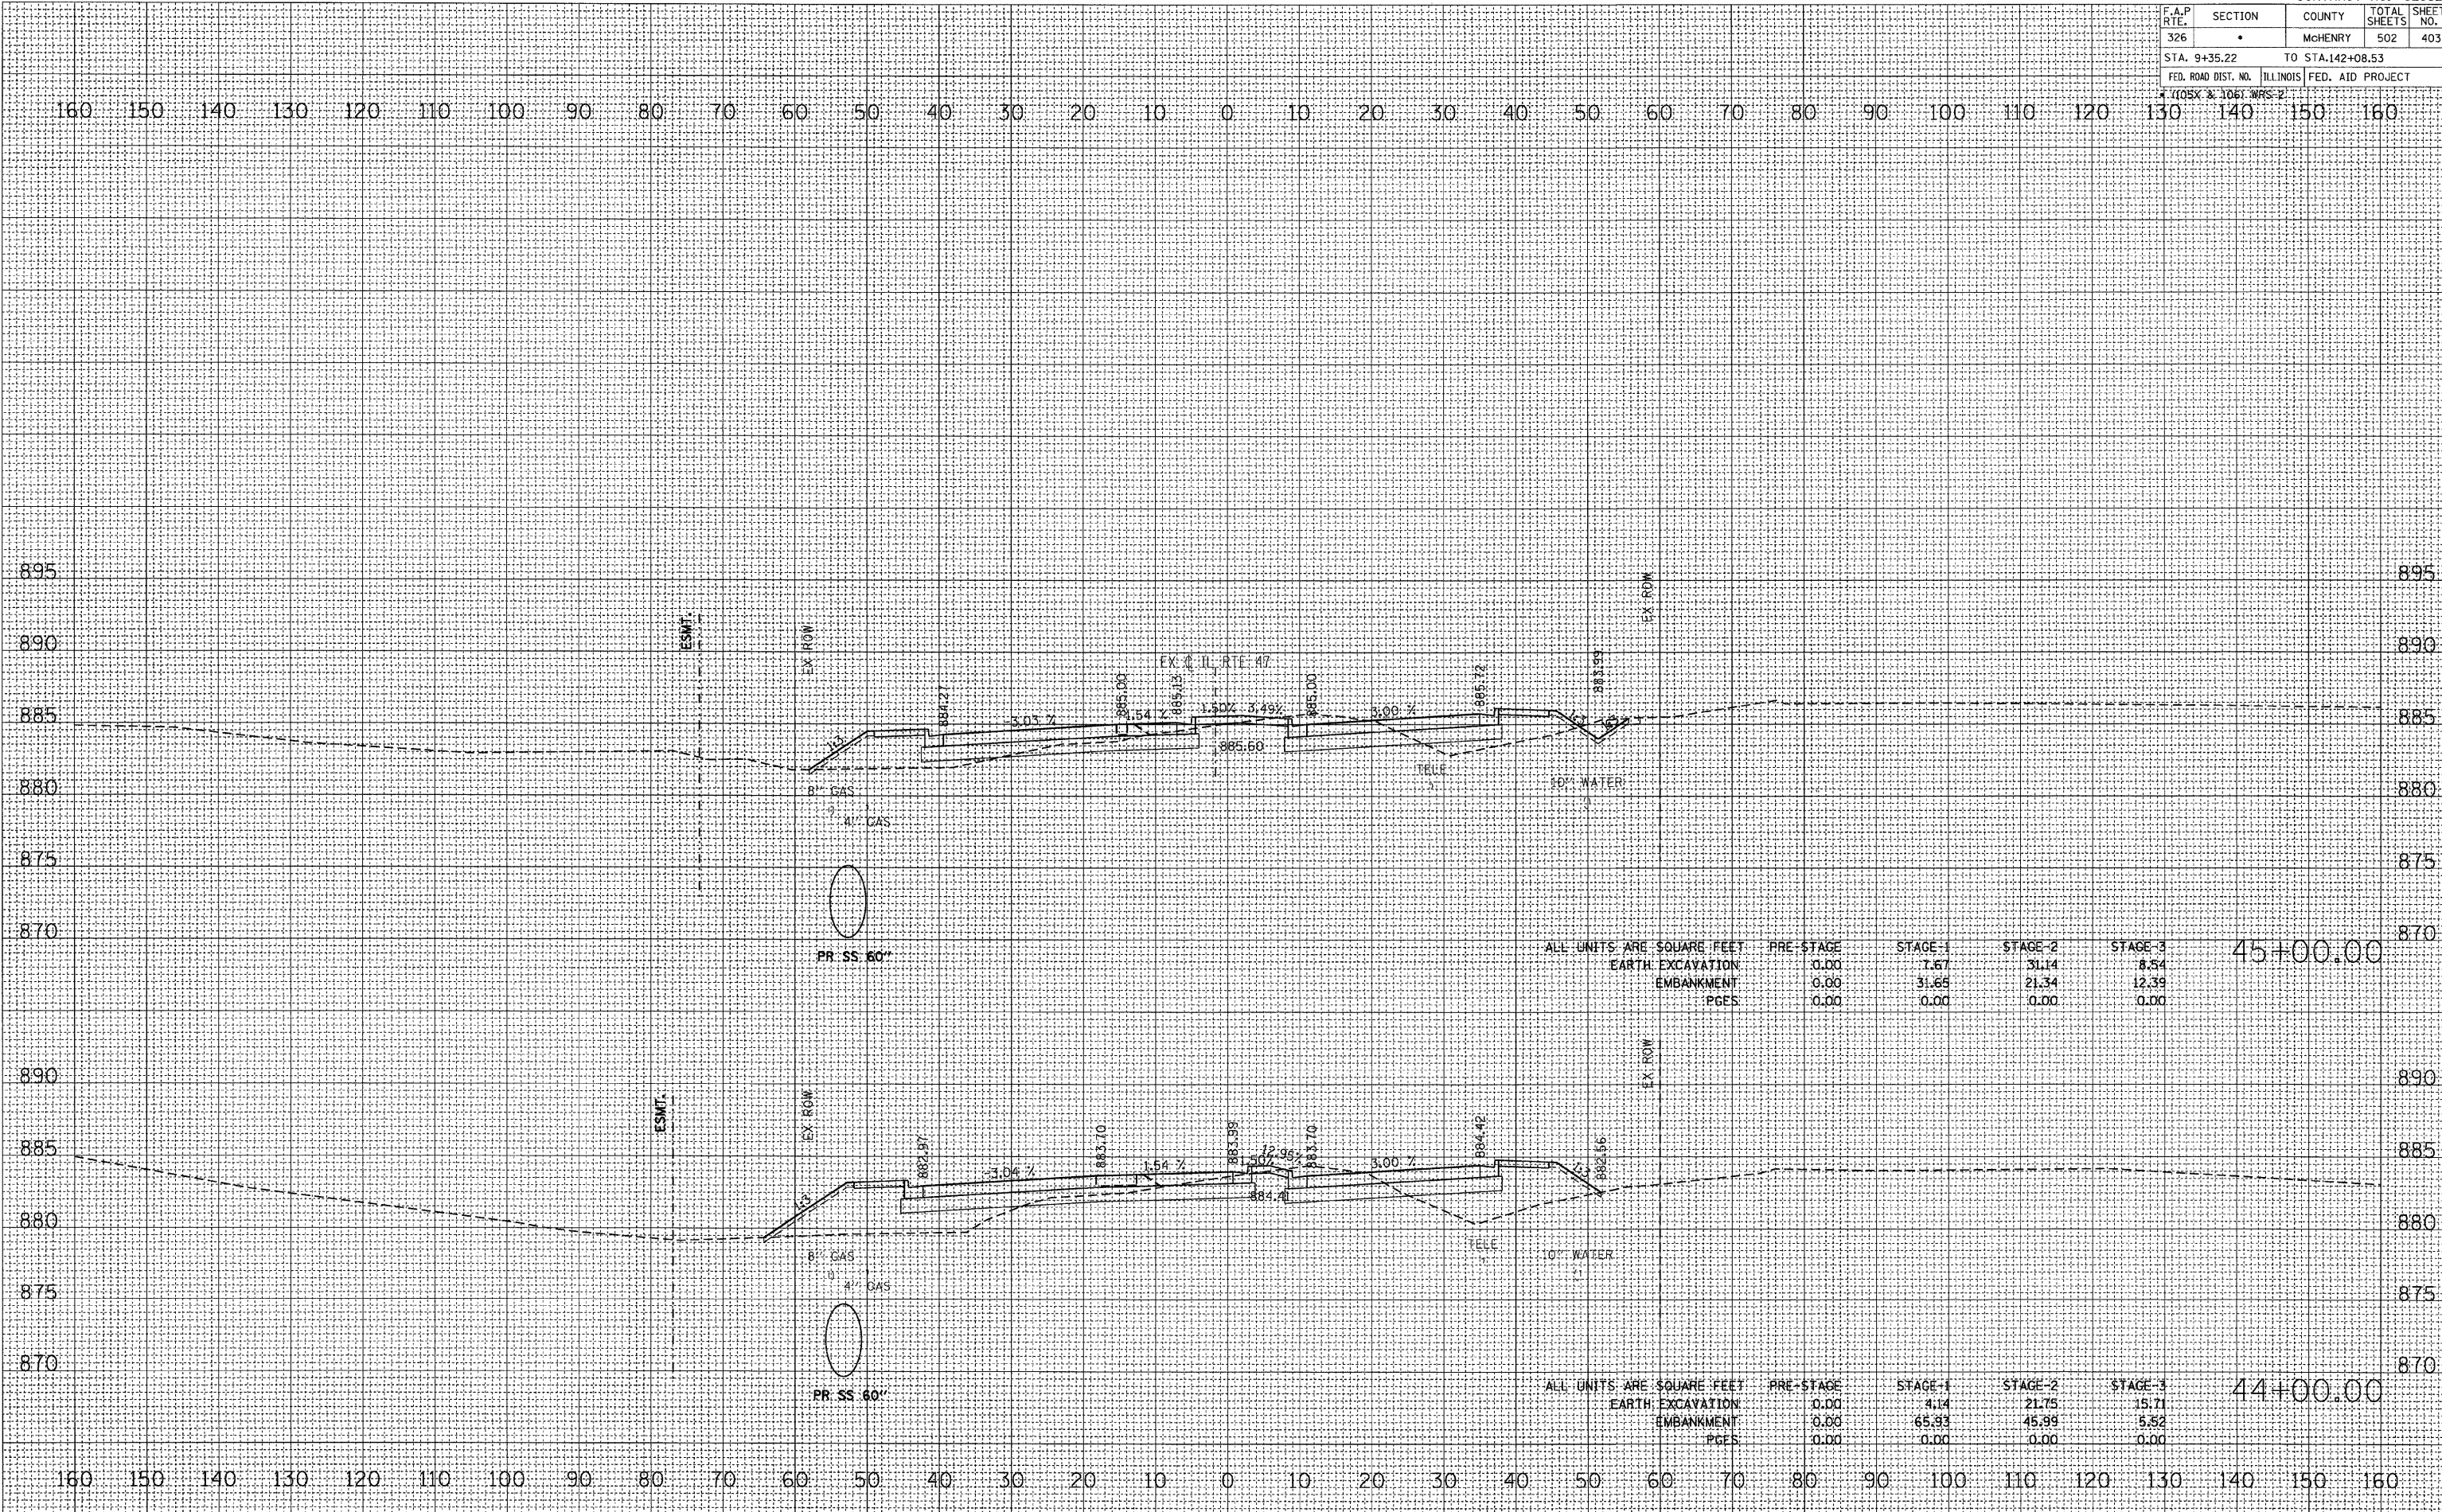

ALL UNITS ARE SQUARE FEET	PRE-STAGE	STAGE-1	STAGE-2	STAGE-3	45+00.00
EARTH EXCAVATION	0.00	7.67	31.14	8.54	
EMBANKMENT	0.00	31.65	21.34	12.39	
PGES	0.00	0.00	0.00	0.00	

ALL UNITS ARE SQUARE FEET	PRE-STAGE	STAGE-1	STAGE-2	STAGE-3	44+00.00
EARTH EXCAVATION	0.00	4.14	21.75	15.71	
EMBANKMENT	0.00	65.93	45.99	5.52	
PGES	0.00	0.00	0.00	0.00	