


F.A.P. RTE.	SECTION	COUNTY	TOTAL SHEETS	SHEET NO.
326		McHENRY	502	405
STA. 9+35.22		TO STA.142+08.53		
FED. ROAD DIST. NO.		ILLINOIS FED. AID PROJECT		

FINAL SURVEY	BY	DATE
NO.		
SURVEYED		
ADJUSTED		
TOTAL		
AREAS		
CHECKED		

ORIGINAL SURVEY	BY	DATE
NO.		
SURVEYED		
ADJUSTED		
TOTAL		
AREAS		
CHECKED		

PLOT DATE = Thursday, August 06, 2009  
 FILE NAME = S:\11-CADD\01-INTL\383-479\_47\_1061\PROT01.DWG  
 PLOT SCALE = 1/8"=1'  
 USER NAME = 3659

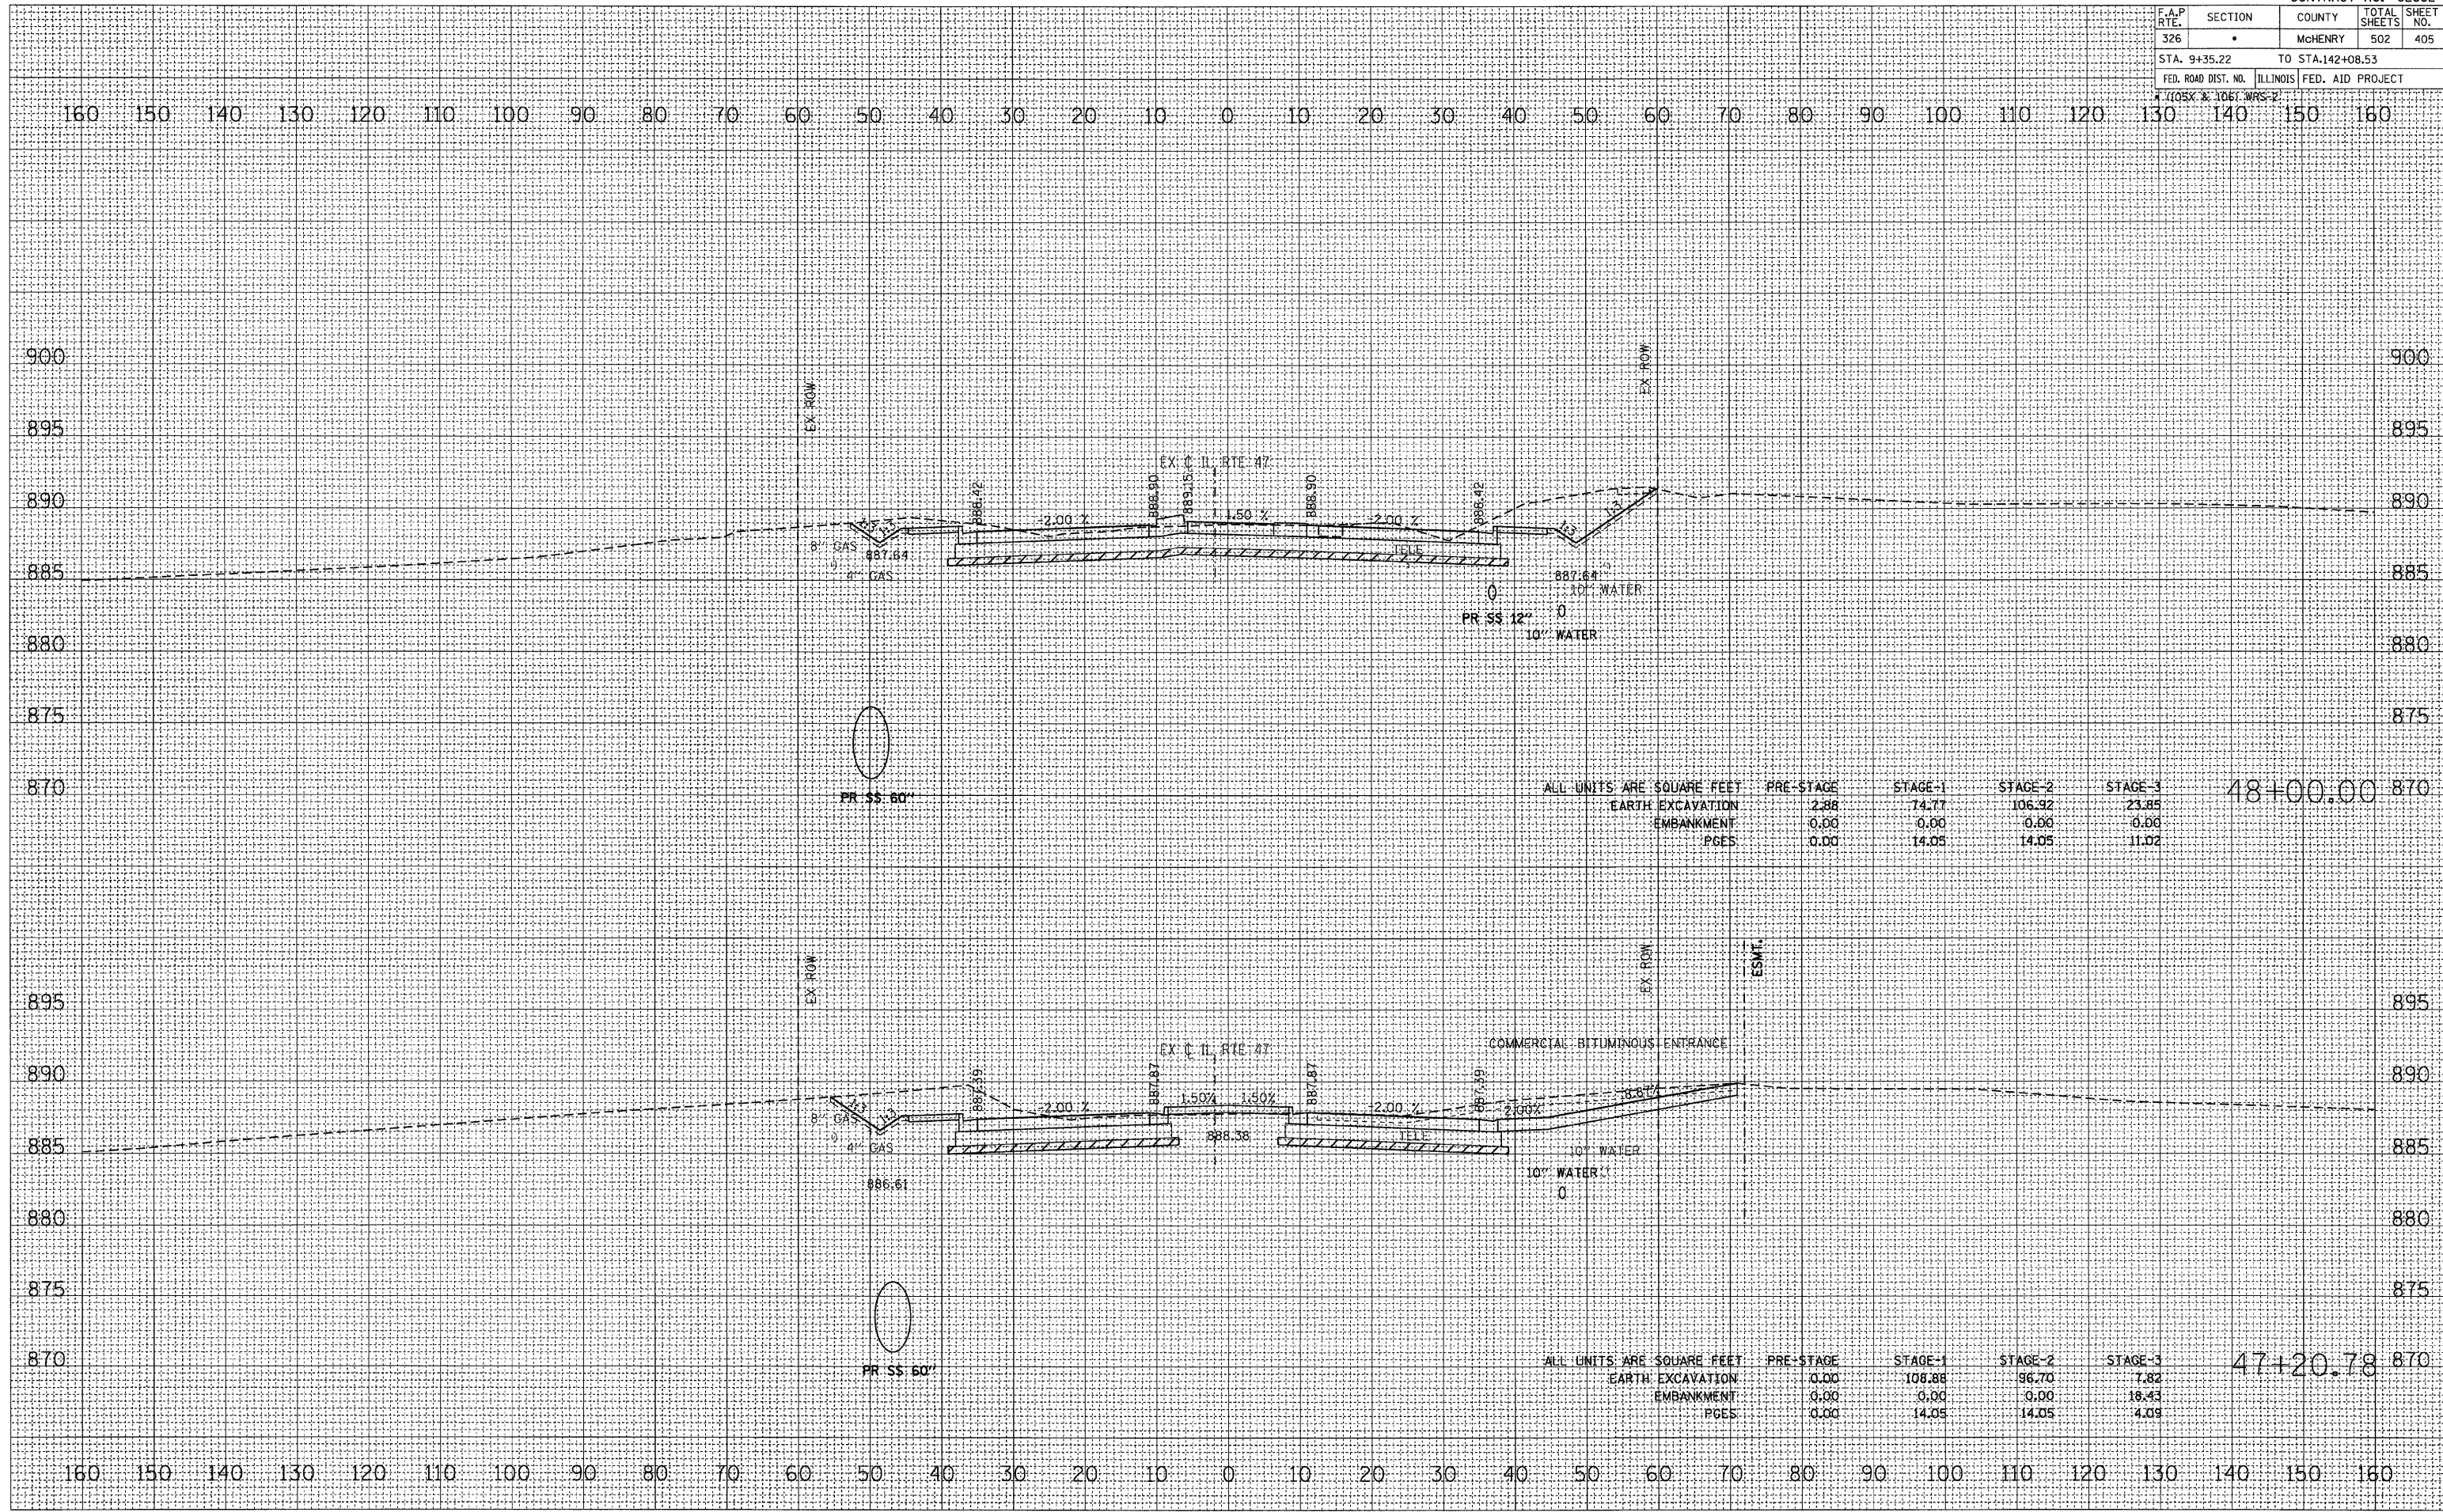

ALL UNITS ARE SQUARE FEET	PRE-STAGE	STAGE-1	STAGE-2	STAGE-3	STATION
EARTH EXCAVATION	2.88	74.77	106.92	23.85	48+00.00
EMBANKMENT	0.00	0.00	0.00	0.00	
PGES	0.00	14.05	14.05	11.02	

ALL UNITS ARE SQUARE FEET	PRE-STAGE	STAGE-1	STAGE-2	STAGE-3	STATION
EARTH EXCAVATION	0.00	108.88	96.70	7.82	47+20.78
EMBANKMENT	0.00	0.00	0.00	18.43	
PGES	0.00	14.05	14.05	4.09	