


F.A.P. RTE.	SECTION	COUNTY	TOTAL SHEETS	SHEET NO.
326	•	McHENRY	502	408
STA. 9+35.22		TO STA.142+08.53		
FED. ROAD DIST. NO.		ILLINOIS FED. AID PROJECT		

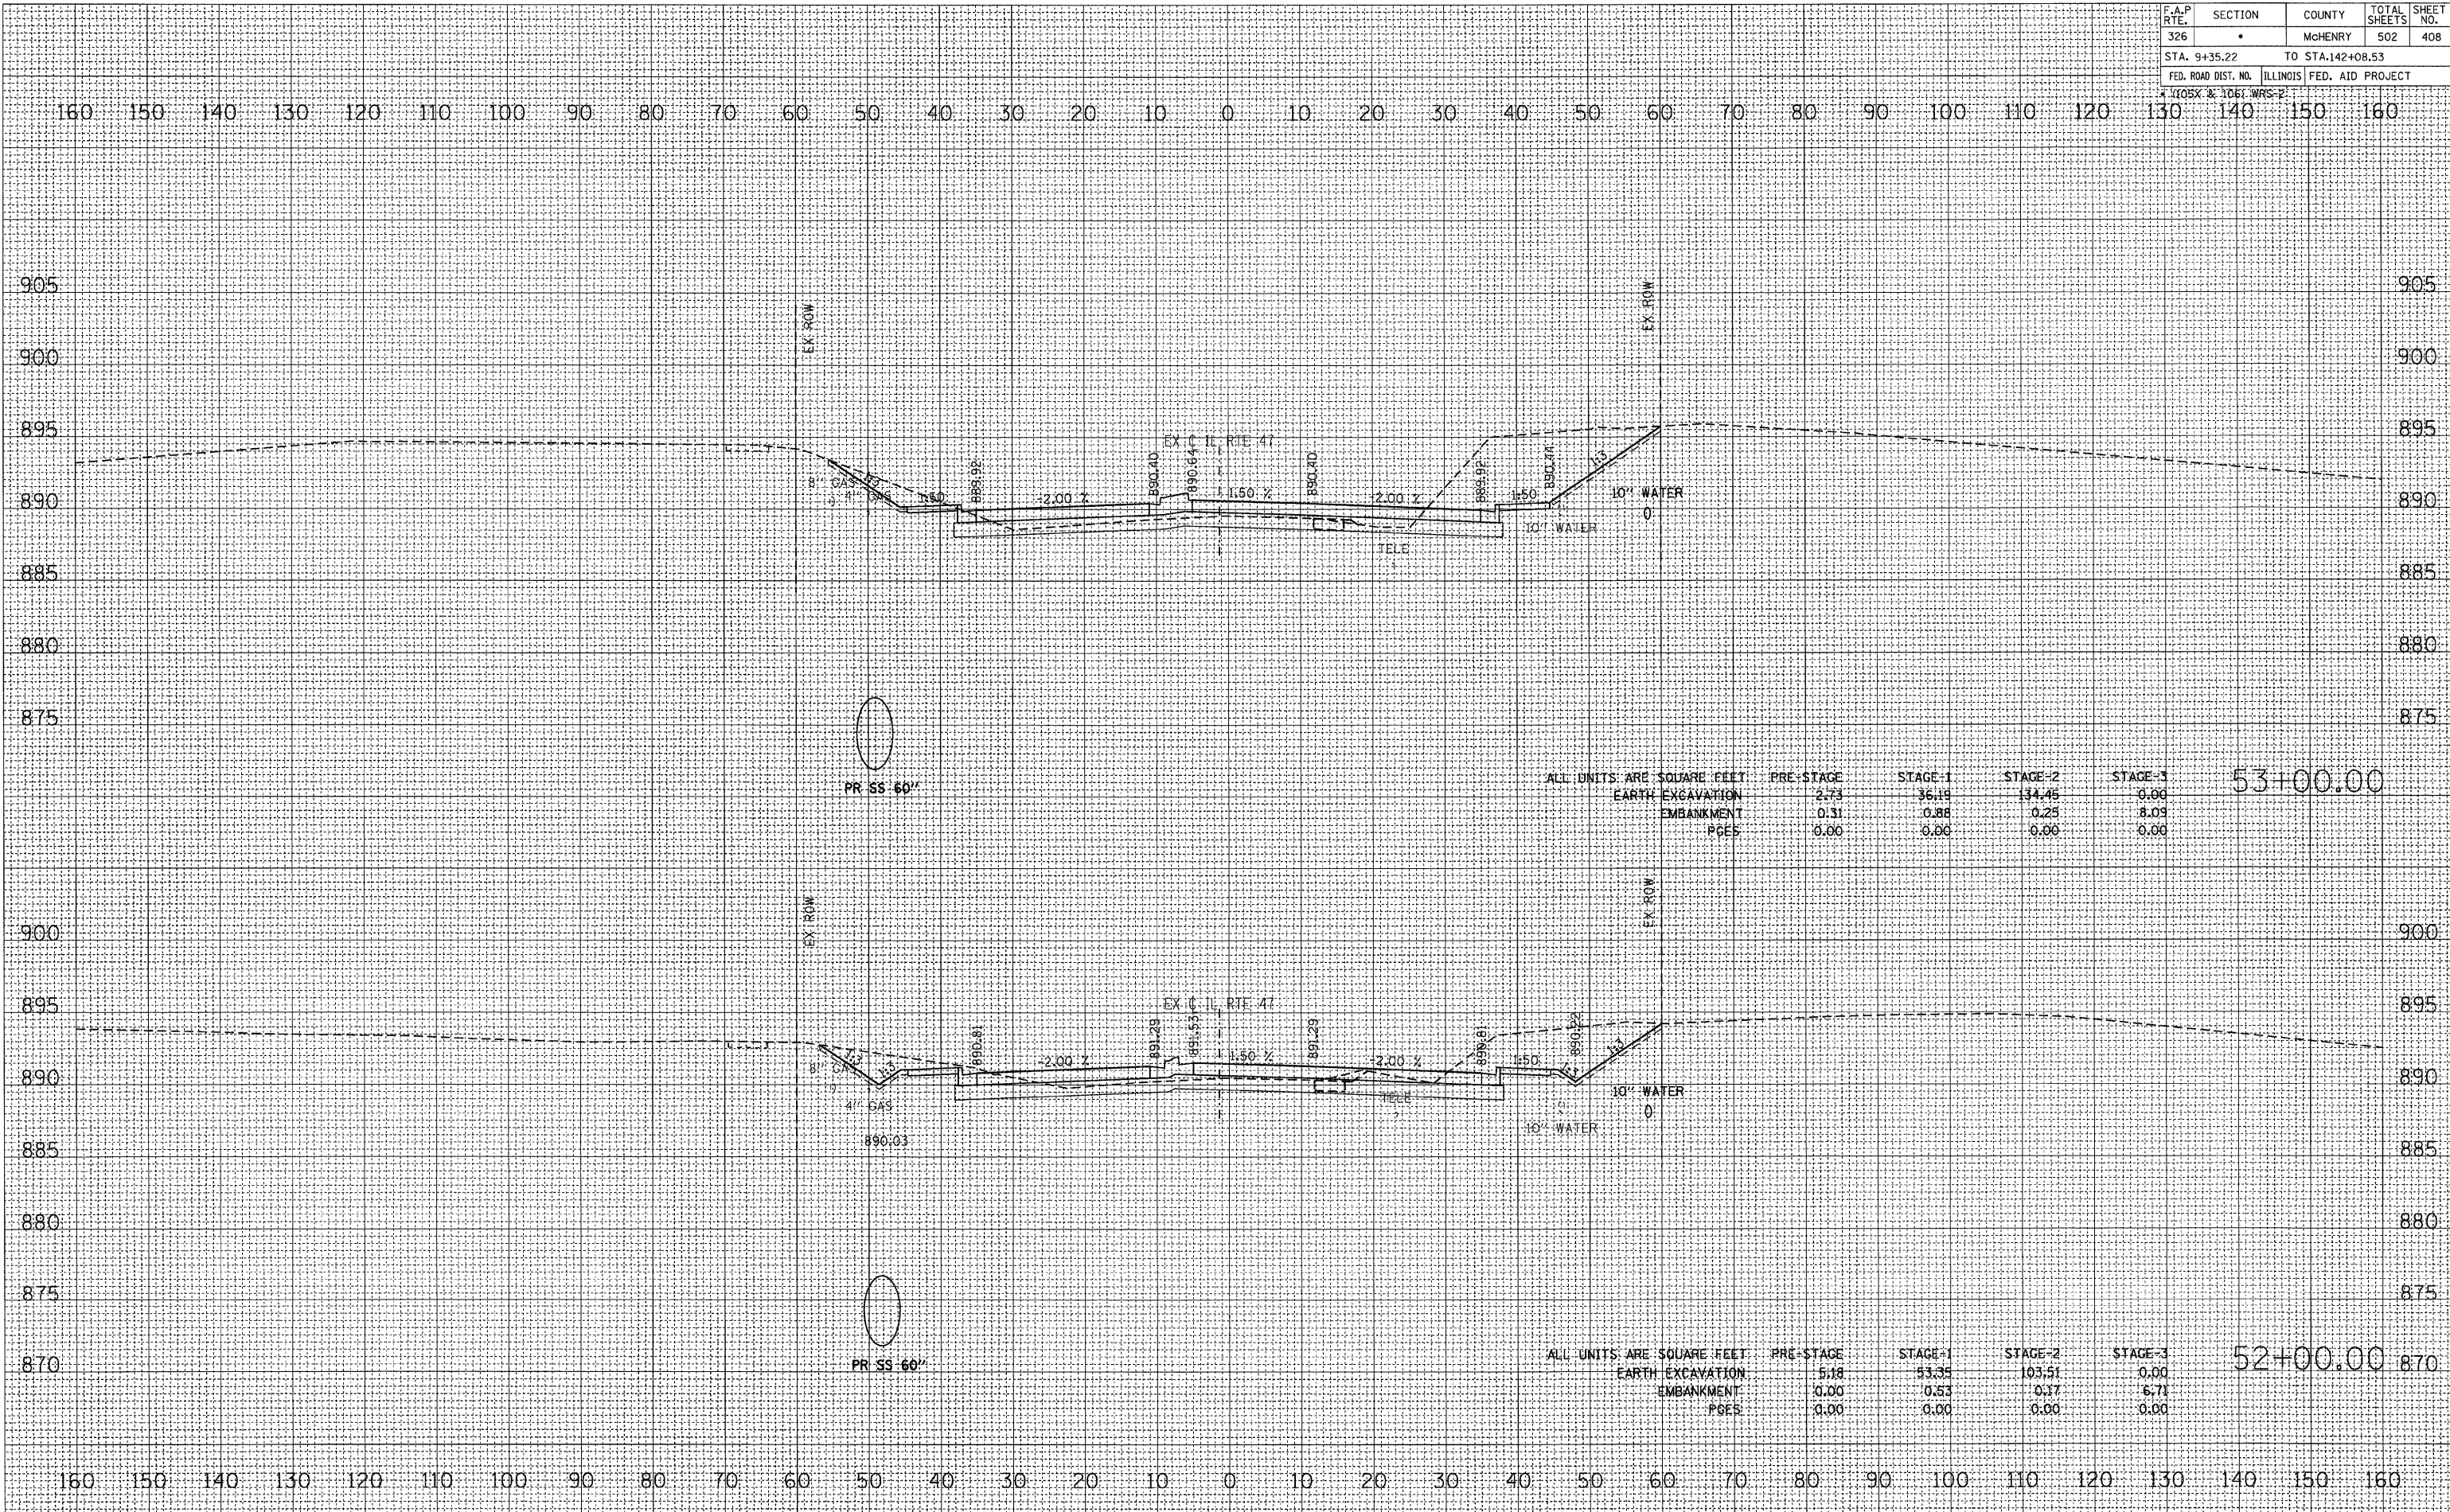

FINAL SURVEY

BY	DATE
SURVEYED	
PLOTTED	
NOTE BOOK	
AREAS CHECKED	
NO.	

ORIGINAL SURVEY

BY	DATE
SURVEYED	
PLOTTED	
NOTE BOOK	
AREAS CHECKED	
NO.	

PLOT DATE = Thursday, August 06, 2009
 FILE NAME = SAV11-CORR-DWG-DIV-433-451.47.mcd
 PLOT SCALE = 1/8\"/>

ALL UNITS ARE SQUARE FEET

	PRE-STAGE	STAGE-1	STAGE-2	STAGE-3	
EARTH EXCAVATION	2.73	36.19	134.45	0.00	53+00.00
EMBANKMENT	0.31	0.88	0.25	8.09	
PGES	0.00	0.00	0.00	0.00	

ALL UNITS ARE SQUARE FEET

	PRE-STAGE	STAGE-1	STAGE-2	STAGE-3	
EARTH EXCAVATION	5.18	53.35	103.51	0.00	52+00.00
EMBANKMENT	0.00	0.53	0.17	6.71	
PGES	0.00	0.00	0.00	0.00	