


F.A.P. RTE.	SECTION	COUNTY	TOTAL SHEETS	SHEET NO.
326		McHENRY	502	410
STA. 9+35.22 TO STA.142+08.53				
FED. ROAD DIST. NO.			ILLINOIS FED. AID PROJECT	

DATE	
BY	
FINAL SURVEY	
NOTE BOOK	
AREAS CHECKED	
NO.	

DATE	
BY	
ORIGINAL SURVEY	
NOTE BOOK	
AREAS CHECKED	
NO.	

PLOT DATE = Thursday, August 06, 2009
 FILE NAME = S:\11-CDD\VI-MH\363-451.47_xmac\ROUTE BOOK
 PLOT SCALE = 60'
 USER NAME = 3639

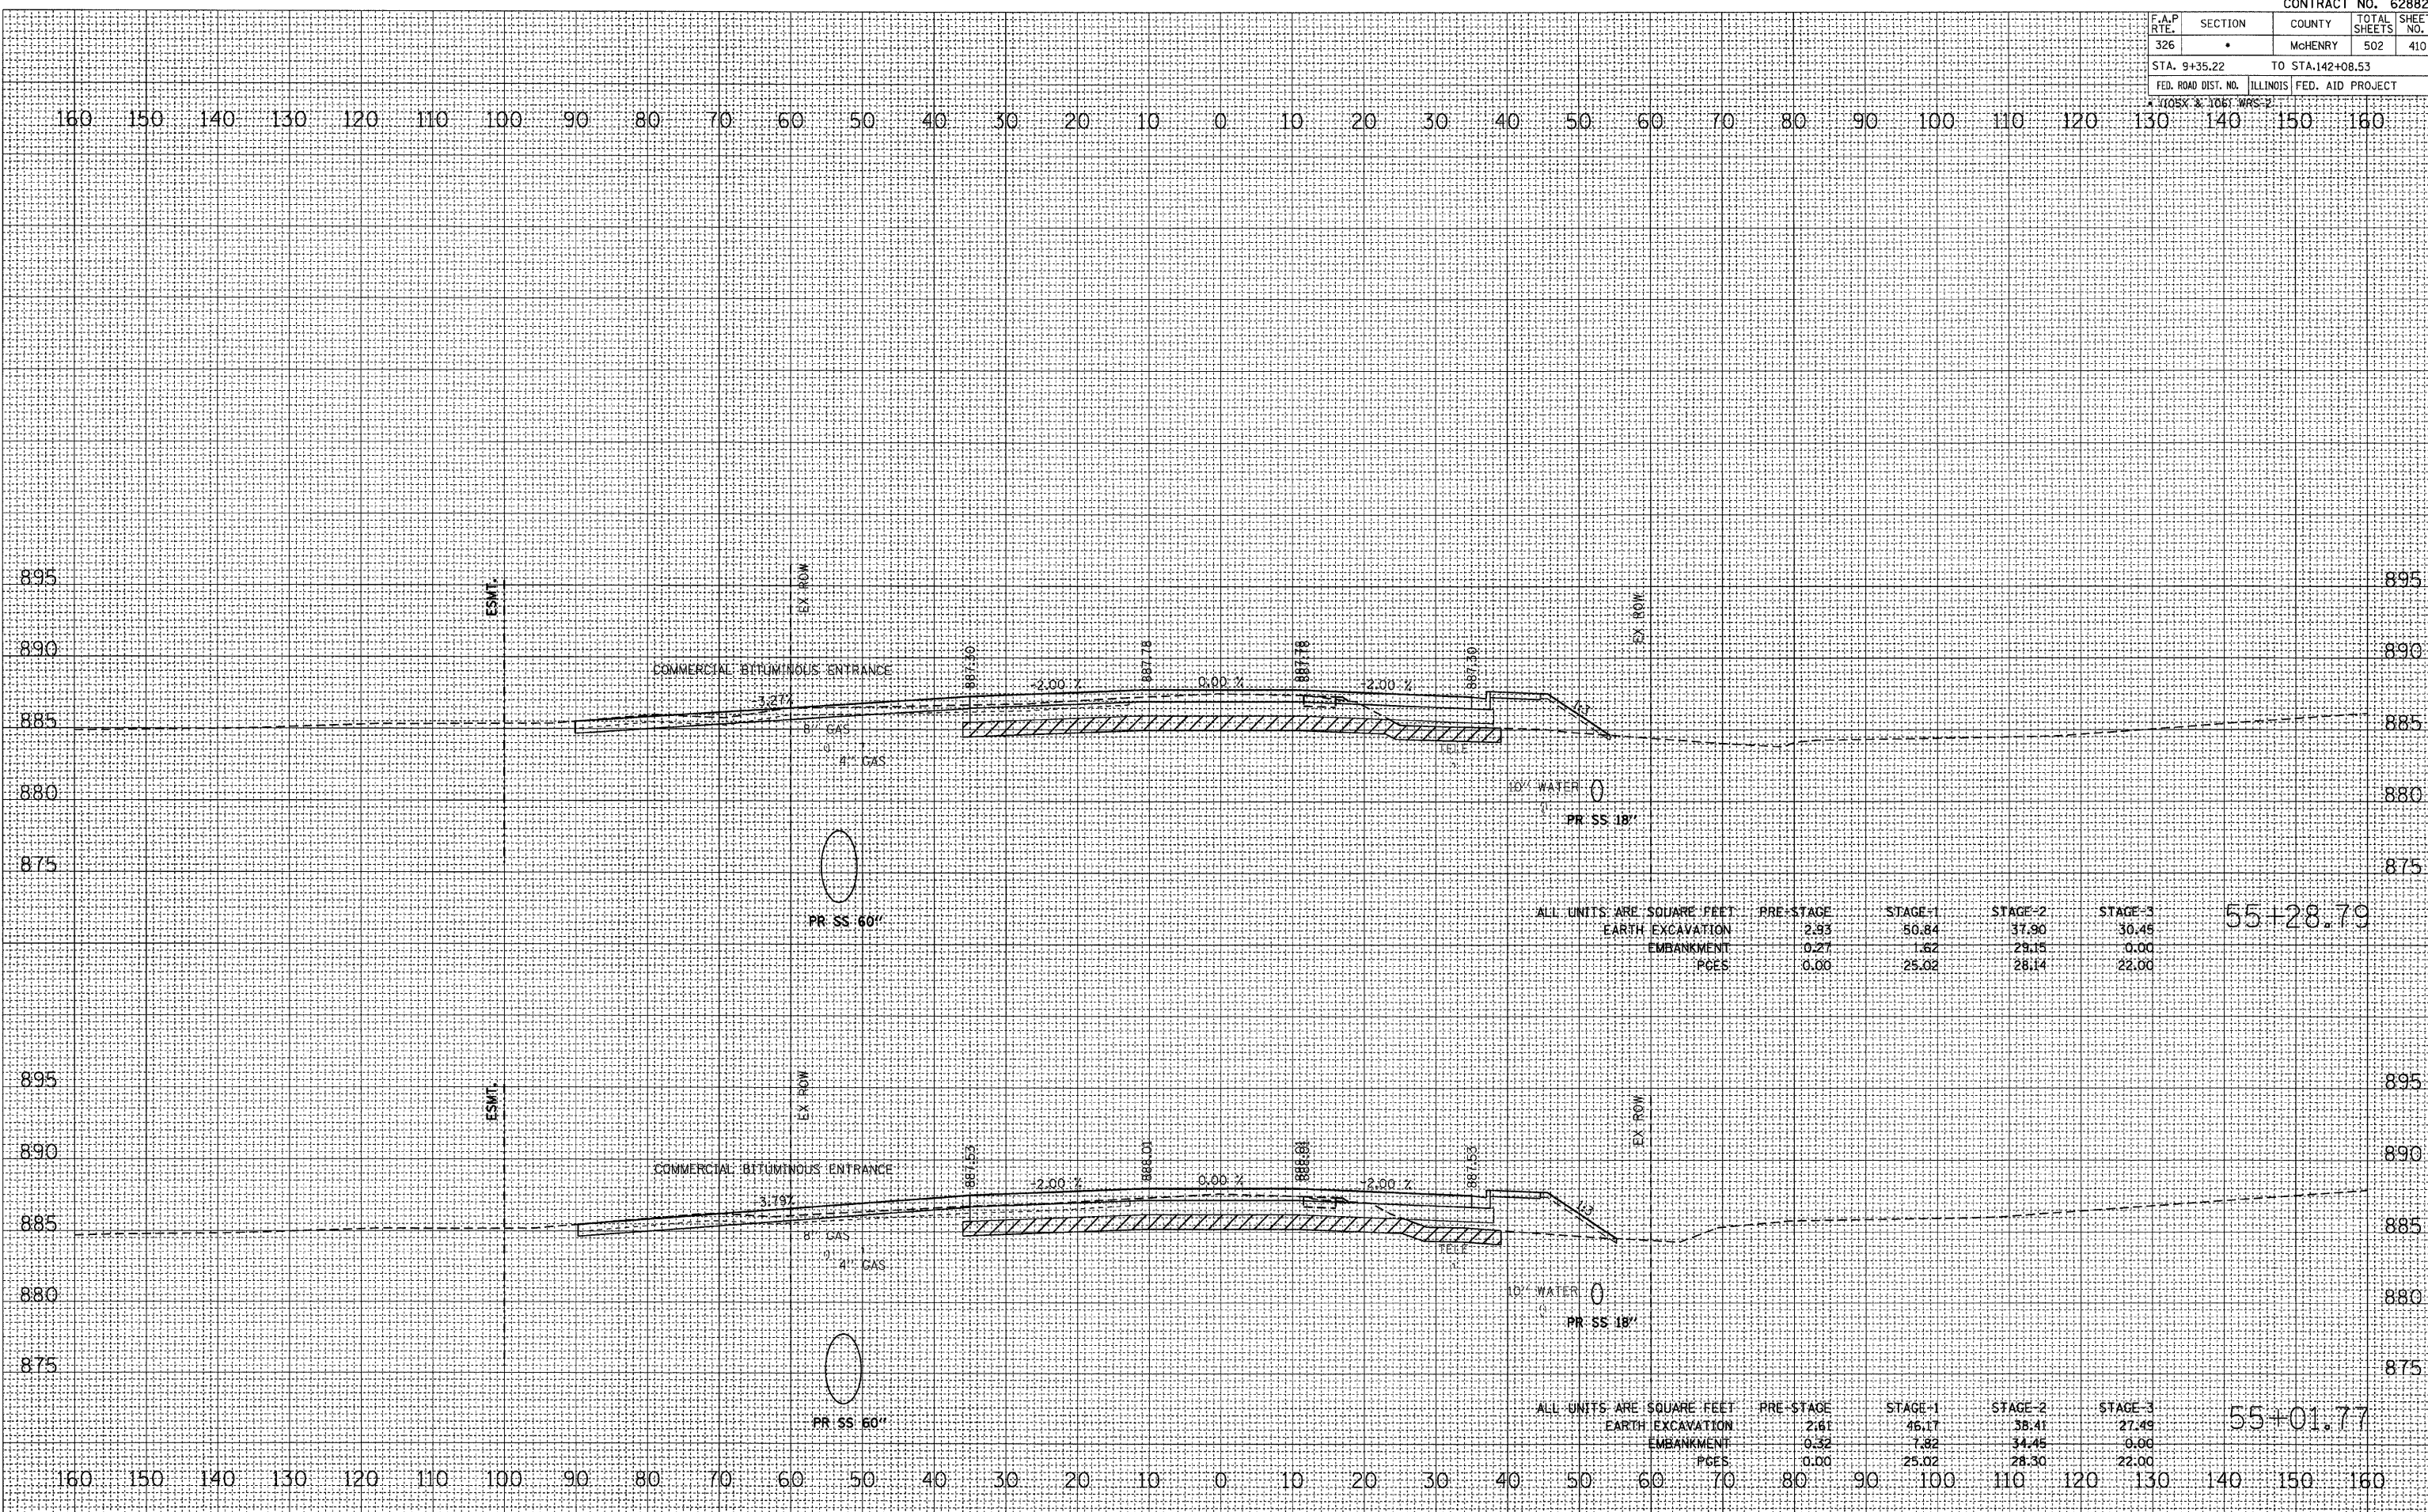

ALL UNITS ARE SQUARE FEET	PRE-STAGE	STAGE-1	STAGE-2	STAGE-3
EARTH EXCAVATION	2.93	50.84	37.90	30.45
EMBANKMENT	0.27	1.62	29.15	0.00
PGES	0.00	25.02	28.14	22.00

55+28.79

ALL UNITS ARE SQUARE FEET	PRE-STAGE	STAGE-1	STAGE-2	STAGE-3
EARTH EXCAVATION	2.61	45.17	38.41	27.49
EMBANKMENT	0.52	7.82	34.45	0.00
PGES	0.00	25.02	28.30	22.00

55+01.77