


F.A.P. RTE.	SECTION	COUNTY	TOTAL SHEETS	SHEET NO.
326	•	McHENRY	502	414
STA. 9+35.22		TO STA.142+08.53		
FED. ROAD DIST. NO.		ILLINOIS FED. AID PROJECT		

FINAL SURVEY	DATE
NO. _____	_____
BY _____	
SURVEYED _____	
NOTE BOOK _____	
TEMPLATE _____	
AREAS CHECKED _____	

ORIGINAL SURVEY	DATE
NO. _____	_____
BY _____	
SURVEYED _____	
NOTE BOOK _____	
TEMPLATE _____	
AREAS CHECKED _____	

PLOT DATE = Thursday, August 06, 2009
 FILE NAME = S:\11-CADD\01-1113-383-459-47-44-CHRWITE BOOK
 PLOT SCALE = 1/4" = 1'-0"
 USER NAME = 3590

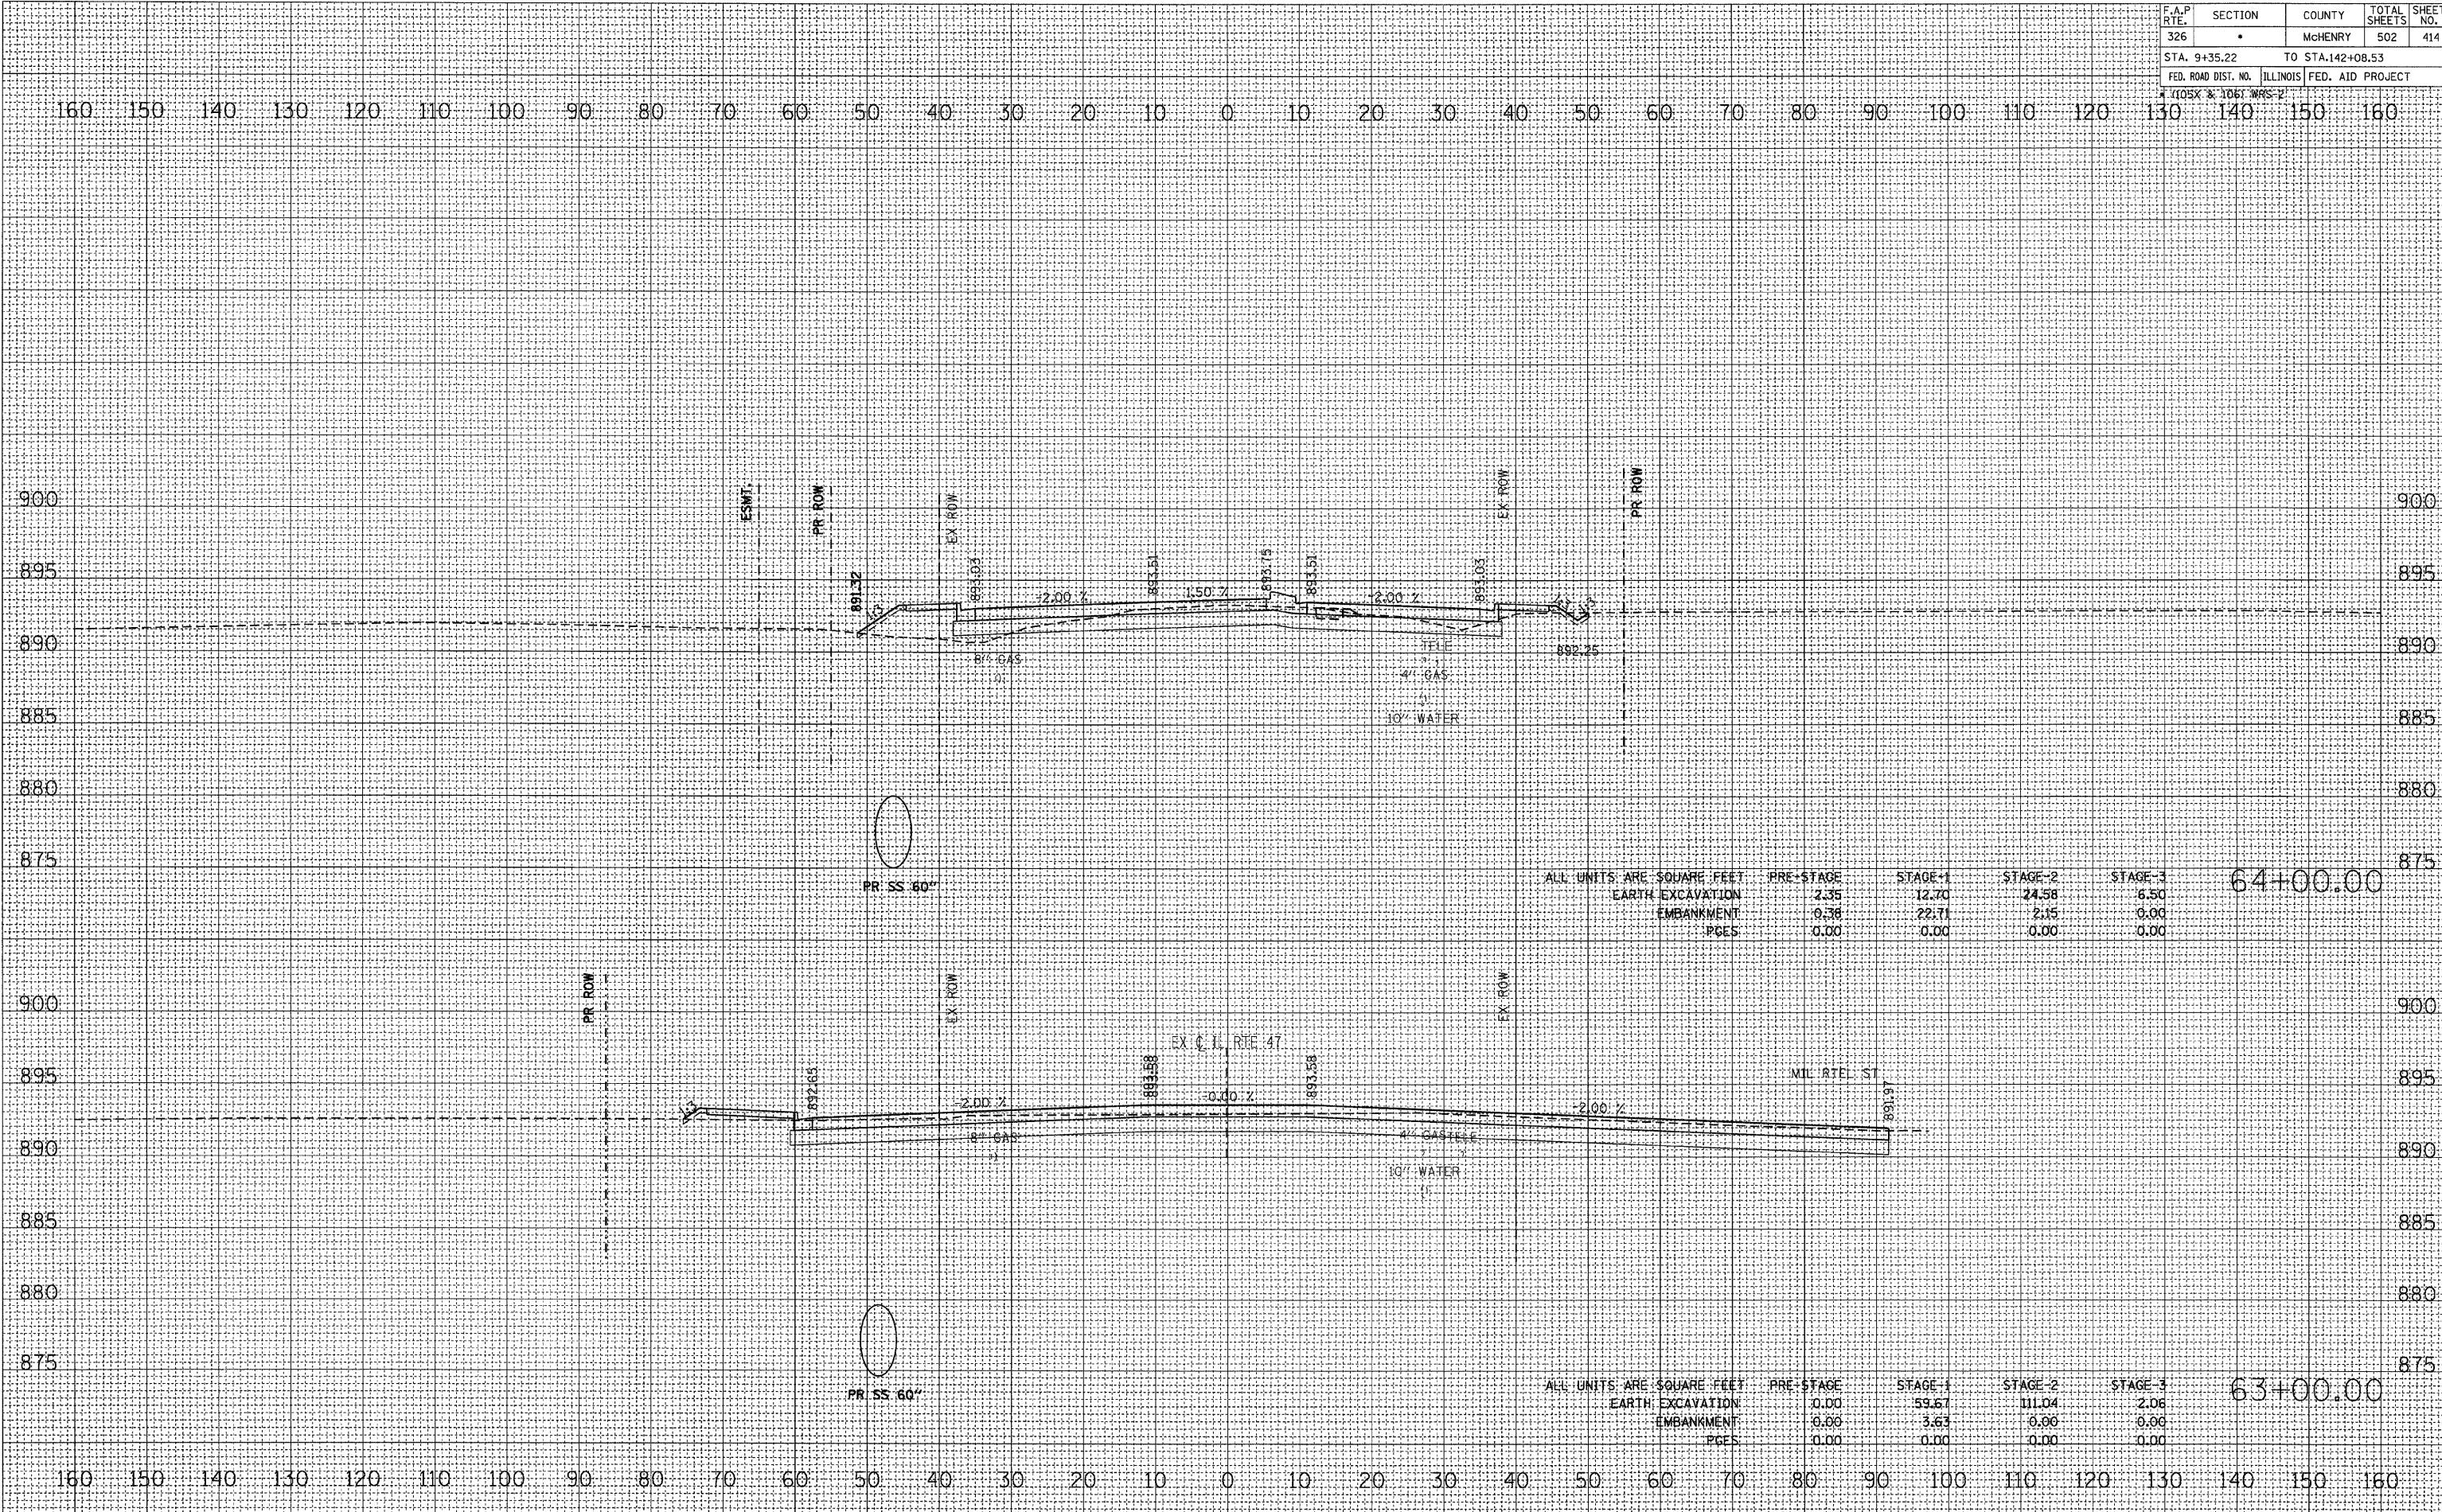

ALL UNITS ARE SQUARE FEET	PRE-STAGE	STAGE-1	STAGE-2	STAGE-3
EARTH EXCAVATION	2.35	12.70	24.58	6.50
EMBANKMENT	0.38	22.71	2.15	0.00
PGES	0.00	0.00	0.00	0.00

ALL UNITS ARE SQUARE FEET	PRE-STAGE	STAGE-1	STAGE-2	STAGE-3
EARTH EXCAVATION	0.00	59.67	111.04	2.06
EMBANKMENT	0.00	3.63	0.00	0.00
PGES	0.00	0.00	0.00	0.00