


F.A.P. RTE.	SECTION	COUNTY	TOTAL SHEETS	SHEET NO.
326		McHENRY	502	415
STA. 9+35.22		TO STA.142+08.53		
FED. ROAD DIST. NO.		ILLINOIS FED. AID PROJECT		

FINAL SURVEY	BY	DATE
NOTE BOOK		
AREAS CHECKED		
NO.		

ORIGINAL SURVEY	BY	DATE
FLIPPED DATE		
AREAS CHECKED		
NO.		

PLOT DATE = Thursday, August 06, 2009
 FILE NAME = S:\11-CADD\11-11\11-383-453-47.dwg
 PLOT SCALE = 1/8"=1'-0"
 USER NAME = 3699

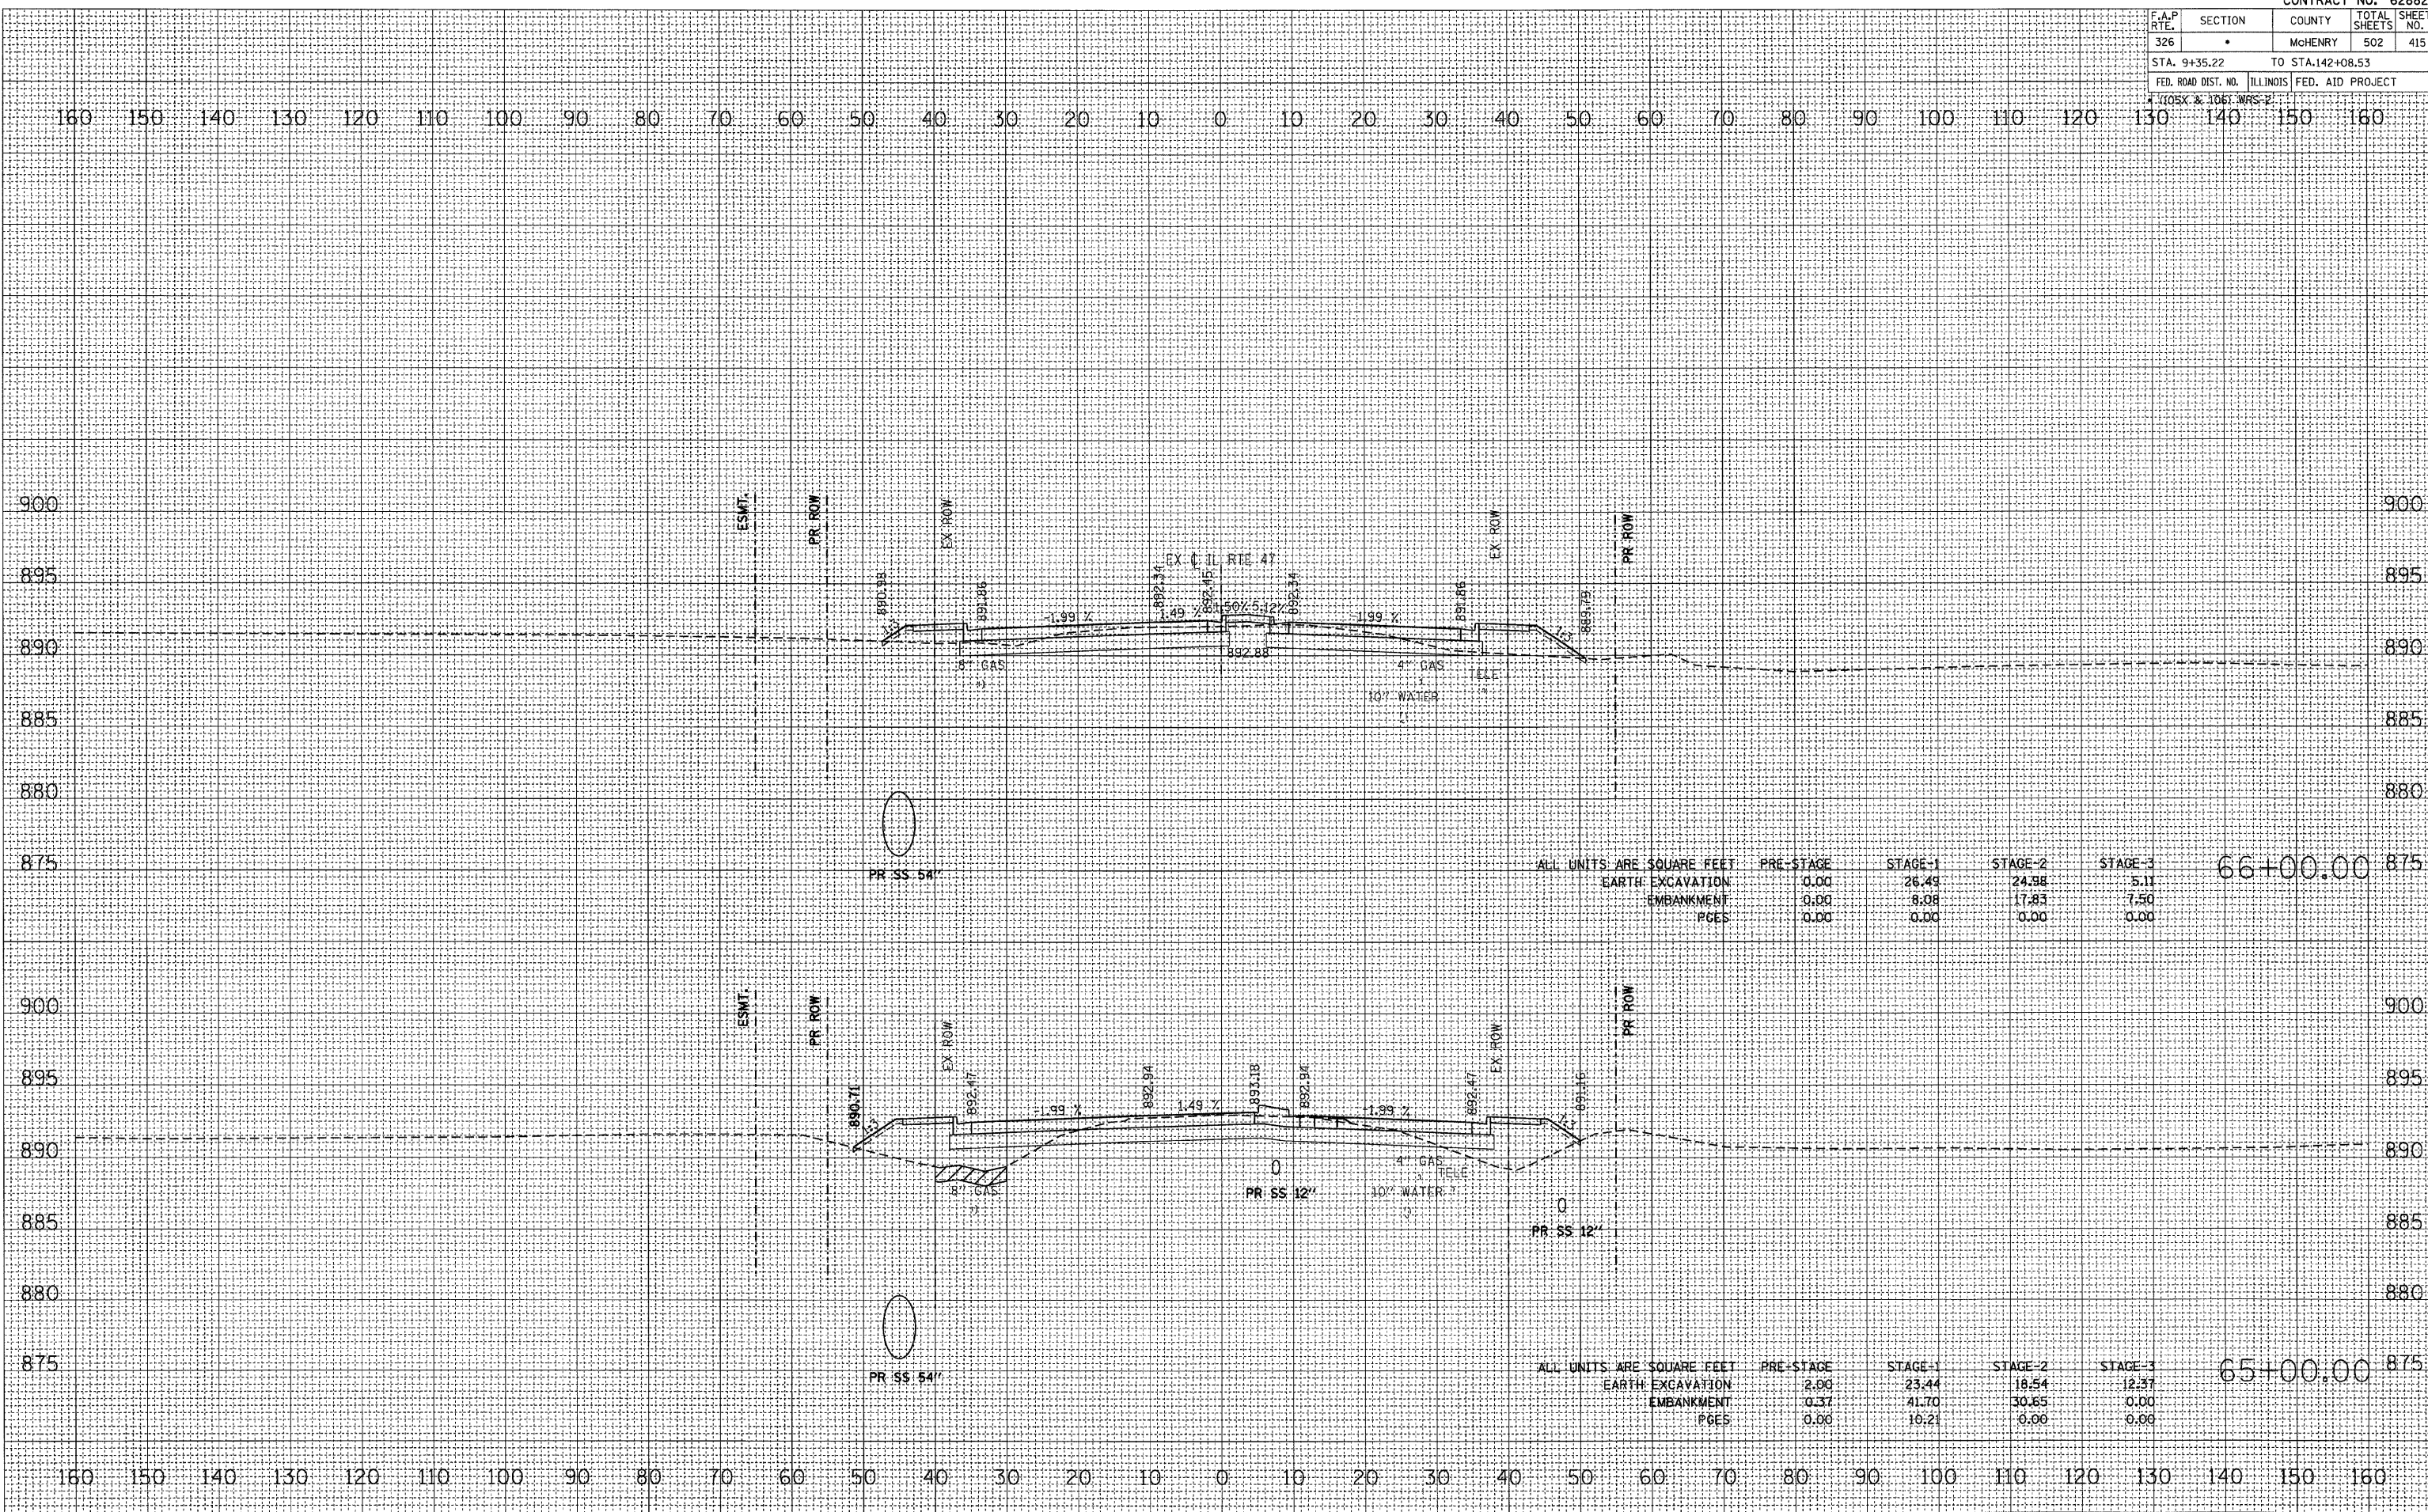

66+00.00

ALL UNITS ARE SQUARE FEET	PRE-STAGE	STAGE-1	STAGE-2	STAGE-3
EARTH EXCAVATION	0.00	26.49	24.98	5.11
EMBANKMENT	0.00	8.08	17.83	7.50
PGES	0.00	0.00	0.00	0.00

65+00.00

ALL UNITS ARE SQUARE FEET	PRE-STAGE	STAGE-1	STAGE-2	STAGE-3
EARTH EXCAVATION	2.00	23.44	18.54	12.37
EMBANKMENT	0.37	41.70	30.65	0.00
PGES	0.00	16.21	0.00	0.00