


F.A.P. RTE.	SECTION	COUNTY	TOTAL SHEETS	SHEET NO.
326		McHENRY	502	419
STA. 9+35.22		TO STA. 142+08.53		
FED. ROAD DIST. NO.		ILLINOIS FED. AID PROJECT		

FINAL SURVEY	BY	DATE
SURVEYED		
NOTE BOOK		
NO.		

ORIGINAL SURVEY	BY	DATE
PLOTTED		
NO.		

PLOT DATE = Thursday, August 06, 2009  
 FILE NAME = S:\11-CADD\91-mh\326-453.47.mxd  
 PLOT SCALE = 50:1  
 USER NAME = 36198

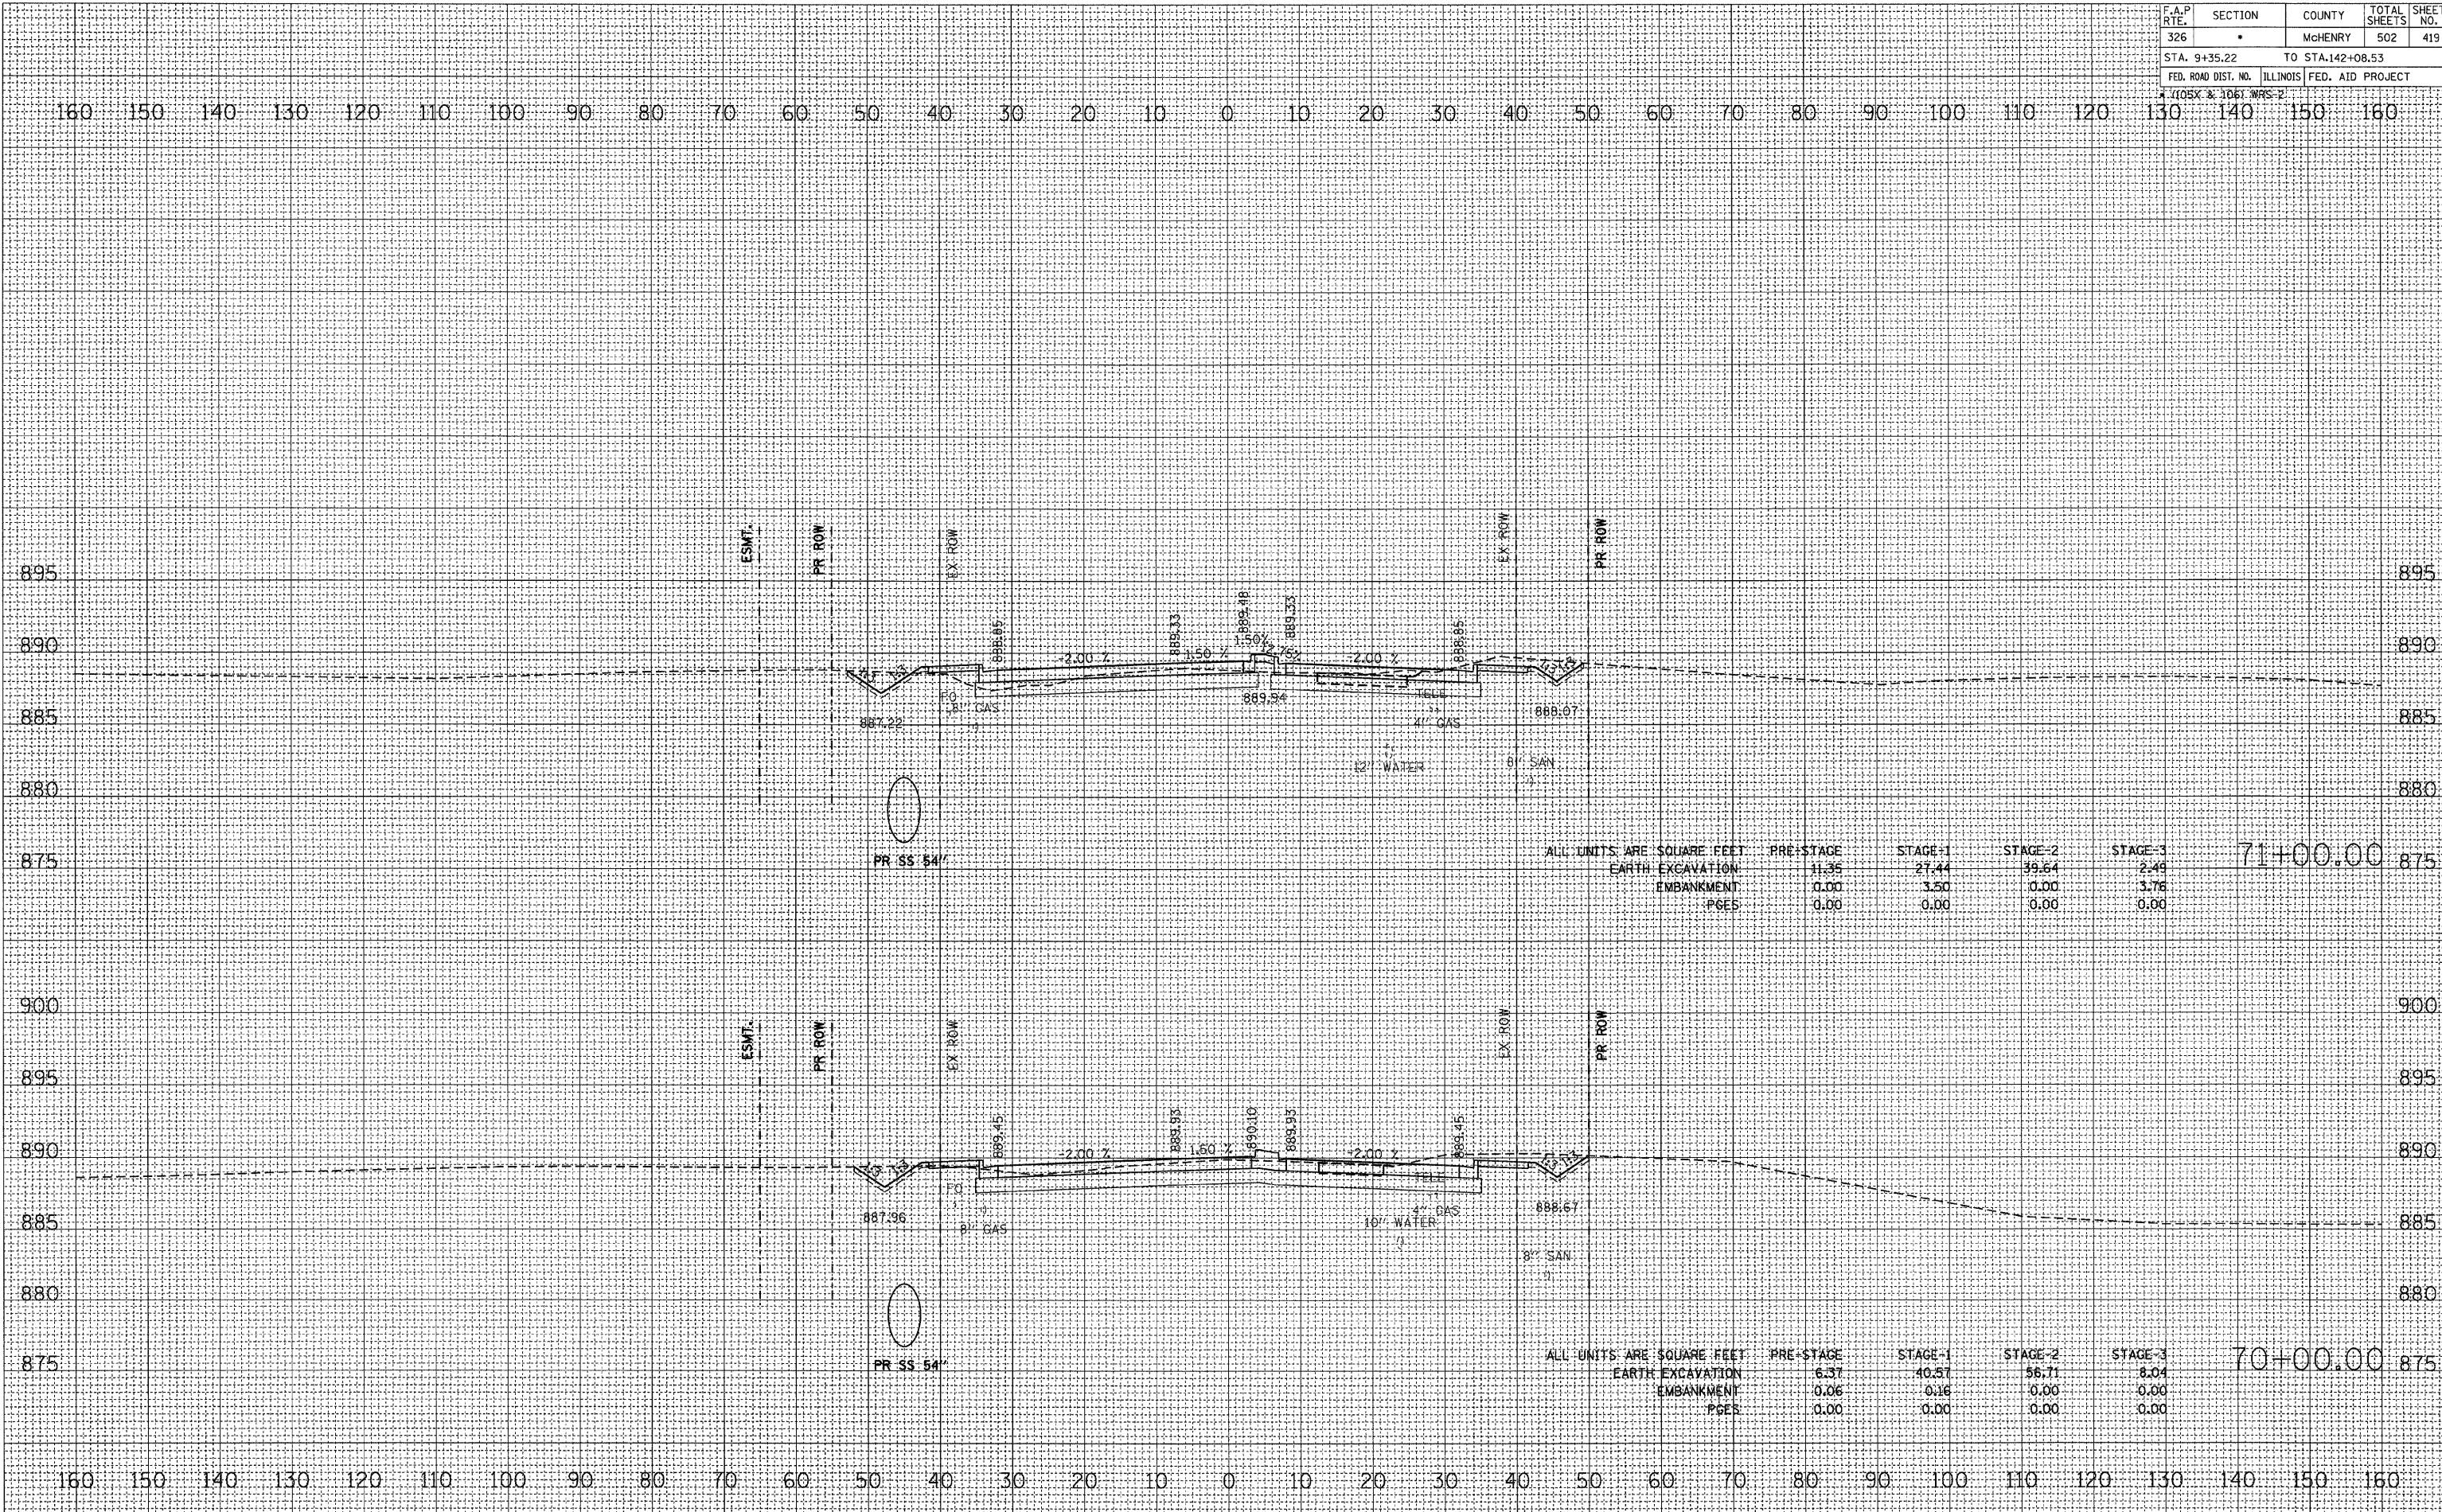

ALL UNITS ARE SQUARE FEET

	PRE-STAGE	STAGE-1	STAGE-2	STAGE-3
EARTH EXCAVATION	11.35	27.44	39.64	2.49
EMBANKMENT	0.00	3.50	0.00	3.76
PGES	0.00	0.00	0.00	0.00

ALL UNITS ARE SQUARE FEET

	PRE-STAGE	STAGE-1	STAGE-2	STAGE-3
EARTH EXCAVATION	6.37	40.57	56.71	8.04
EMBANKMENT	0.06	0.16	0.00	0.00
PGES	0.00	0.00	0.00	0.00