


F.A.P. RTE.	SECTION	COUNTY	TOTAL SHEETS	SHEET NO.
326		McHENRY	502	426
STA. 9+35.22		TO STA. 142+08.53		
FED. ROAD DIST. NO. ILLINOIS FED. AID PROJECT				

DATE	BY
SURVEYED	
PLOTTED	
CHECKED	
AREAS CHECKED	
NO.	

DATE	BY
SURVEYED	
PLOTTED	
CHECKED	
AREAS CHECKED	
NO.	

PLOT DATE = Thursday, August 05, 2009
 FILE NAME = S:\11-CADD\08-14\326-426-47.dwg
 PLOT SCALE = 1/8"=1'
 USER NAME = 3696

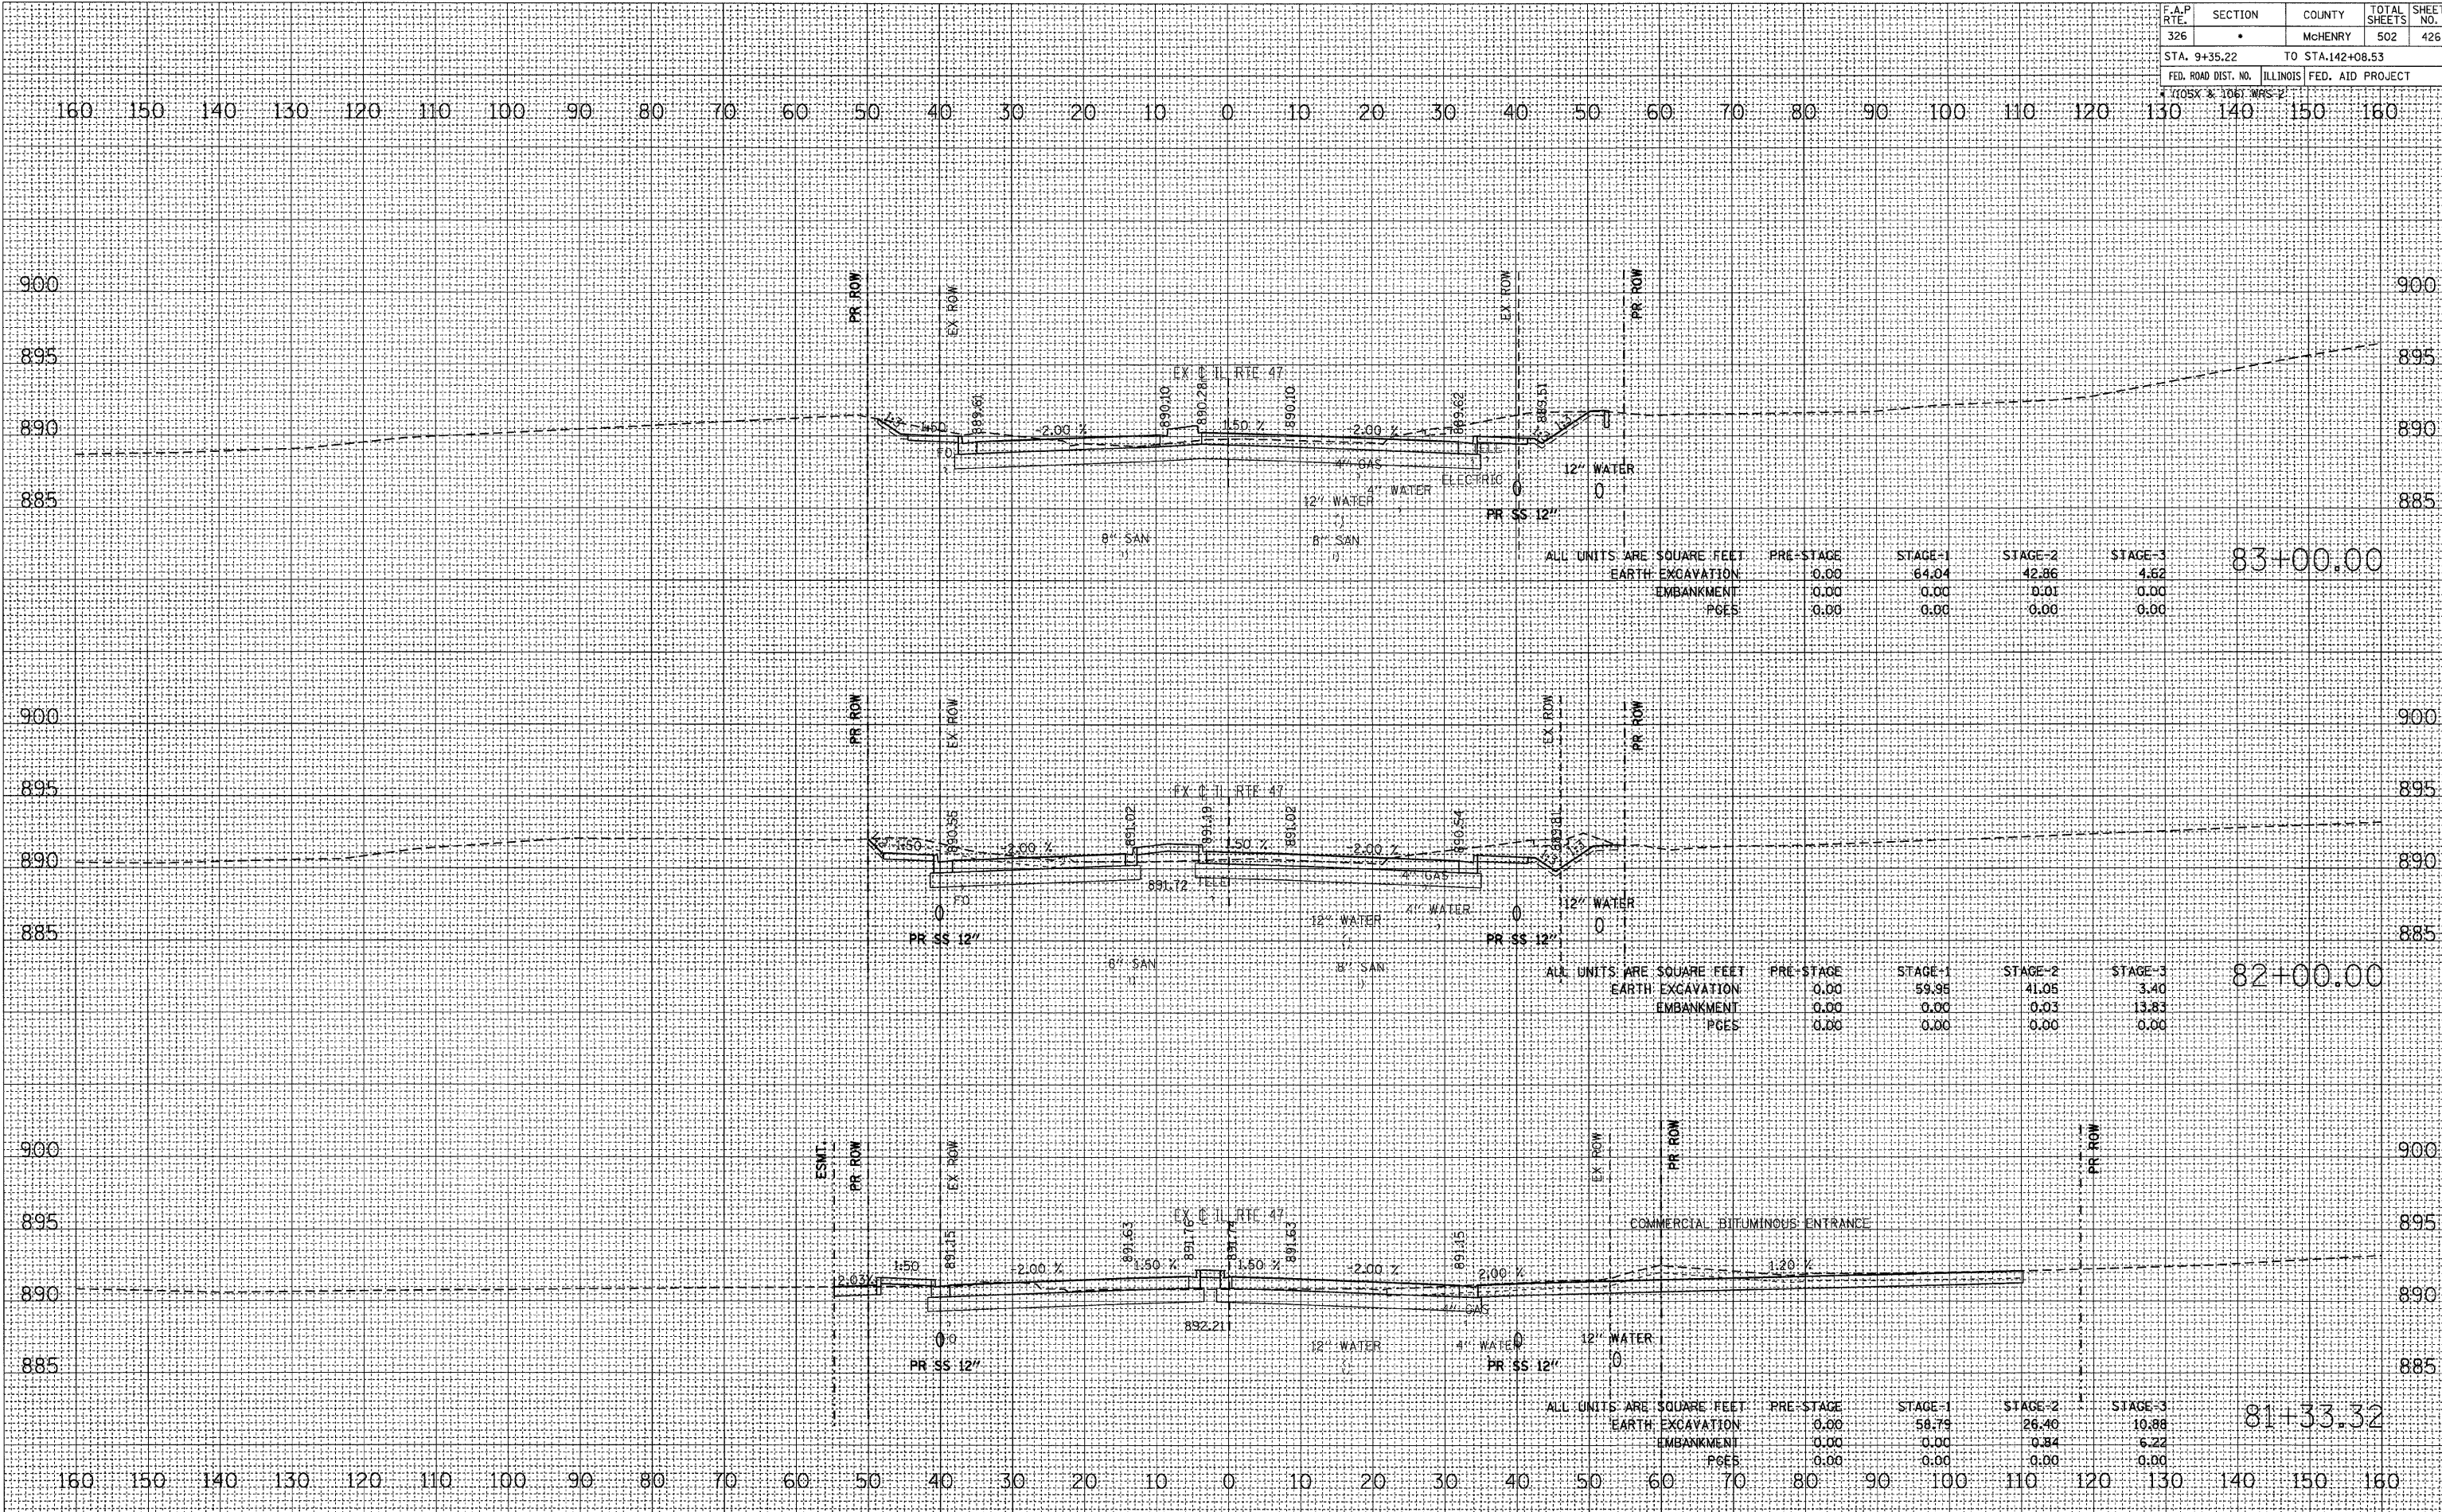

ALL UNITS ARE SQUARE FEET	PRE-STAGE	STAGE-1	STAGE-2	STAGE-3	
EARTH EXCAVATION	0.00	64.04	42.86	4.62	83+00.00
EMBANKMENT	0.00	0.00	0.01	0.00	
TOTAL	0.00	64.04	42.87	4.62	

ALL UNITS ARE SQUARE FEET	PRE-STAGE	STAGE-1	STAGE-2	STAGE-3	
EARTH EXCAVATION	0.00	59.98	41.05	3.40	82+00.00
EMBANKMENT	0.00	0.00	0.03	13.83	
TOTAL	0.00	59.98	41.08	17.23	

ALL UNITS ARE SQUARE FEET	PRE-STAGE	STAGE-1	STAGE-2	STAGE-3	
EARTH EXCAVATION	0.00	58.79	26.40	10.88	81+33.32
EMBANKMENT	0.00	0.00	0.84	6.22	
TOTAL	0.00	58.79	27.24	17.10	