


F.A.P. RTE.	SECTION	COUNTY	TOTAL SHEETS	SHEET NO.
326		McHENRY	502	428
STA. 9+35.22		TO STA.142+08.53		
FED. ROAD DIST. NO.		ILLINOIS FED. AID PROJECT		

DATE	BY
SURVEYED	PLOTTED
FINAL SURVEY	NOTE BOOK
NO.	NO.

DATE	BY
SURVEYED	PLOTTED
ORIGINAL SURVEY	NOTE BOOK
NO.	NO.

PLOT DATE = Thursday, August 06, 2009
 FILE NAME = S:\11-CADD\11-11A\383-459_47.dwg
 PLOT SCALE = 1/4" = 1'-0"
 USER NAME = 3699

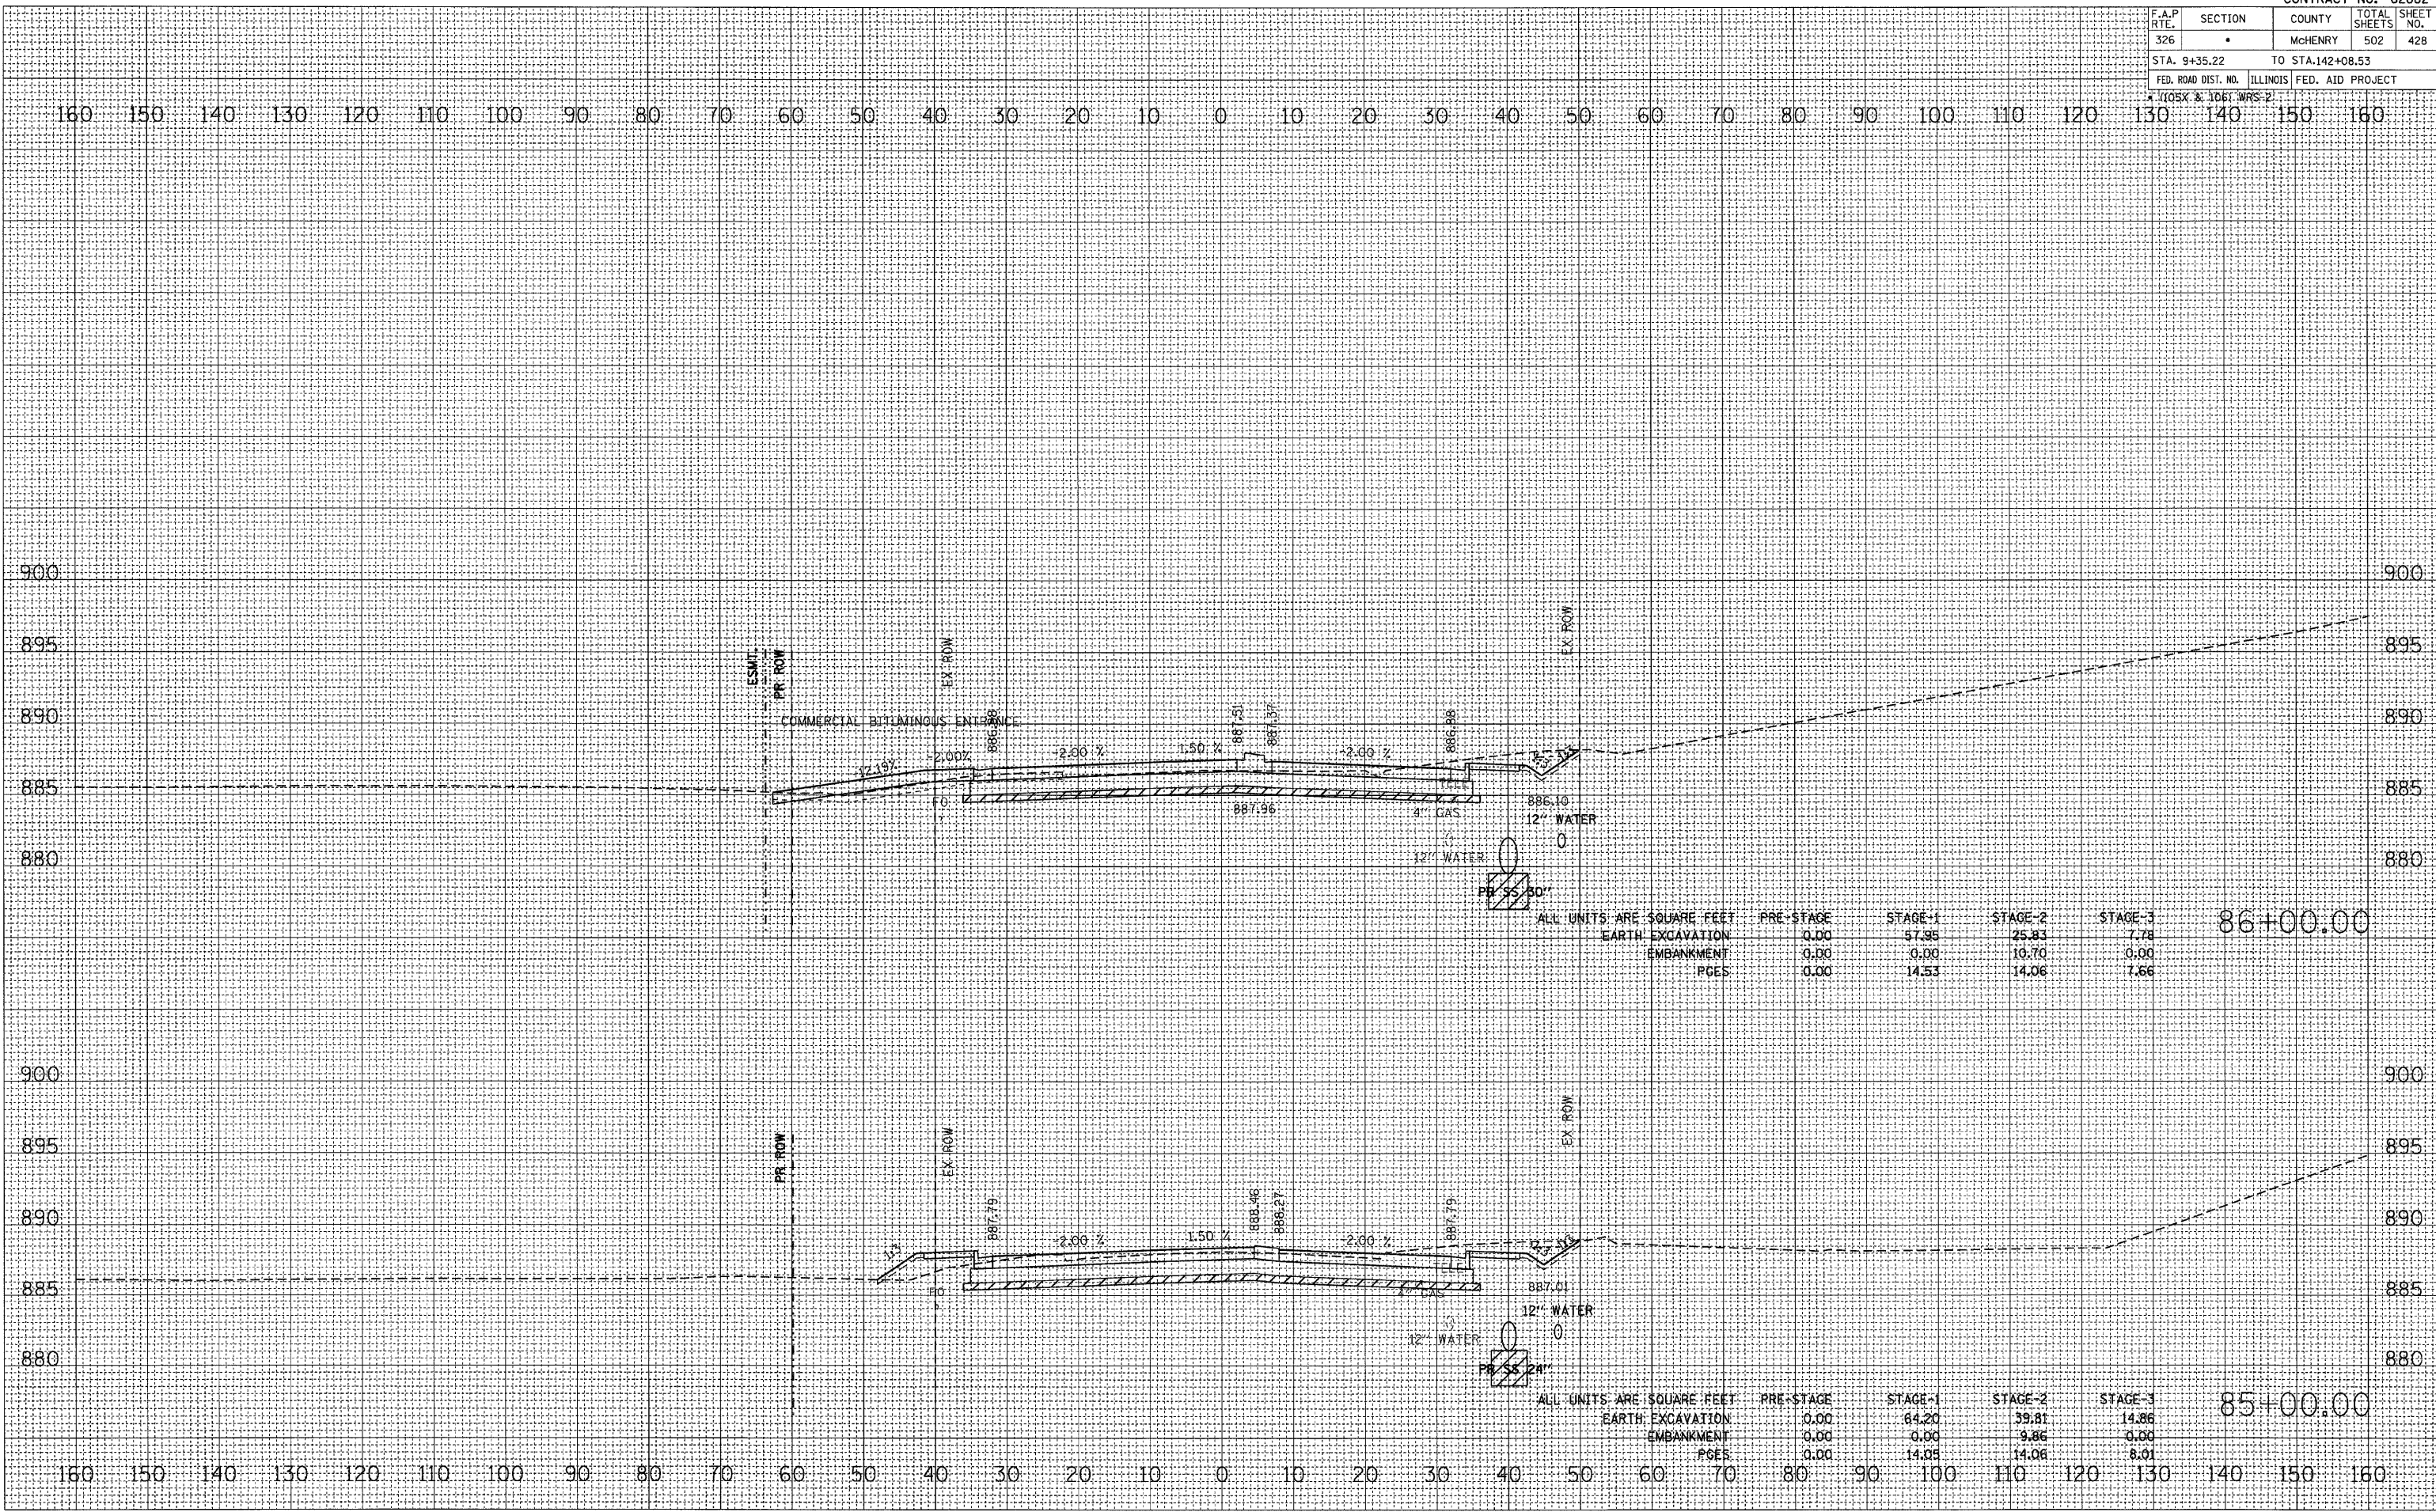

ALL UNITS ARE SQUARE FEET

	PRE-STAGE	STAGE-1	STAGE-2	STAGE-3	
EARTH EXCAVATION	0.00	57.95	25.83	7.78	86+00.00
EMBANKMENT	0.00	0.00	10.70	0.00	
PGES	0.00	14.53	14.06	7.66	

ALL UNITS ARE SQUARE FEET

	PRE-STAGE	STAGE-1	STAGE-2	STAGE-3	
EARTH EXCAVATION	0.00	64.20	39.81	14.86	85+00.00
EMBANKMENT	0.00	0.00	9.86	0.00	
PGES	0.00	14.05	14.06	8.01	