


F.A.P. RTE.	SECTION	COUNTY	TOTAL SHEETS	SHEET NO.
326		McHENRY	502	429
STA. 9+35.22		TO STA.142+08.53		
FED. ROAD DIST. NO.		ILLINOIS	FED. AID PROJECT	

FINAL SURVEY	BY	DATE
NOTE BOOK		
NO.		

ORIGINAL SURVEY	BY	DATE
PLOTTED		
NO.		

PLOT DATE = Thursday, August 06, 2009
 FILE NAME = S:\11-CADD\101-sha\383-489-47.dwg
 PLOT SCALE = 1/4"=1'-0"
 USER NAME = 3698

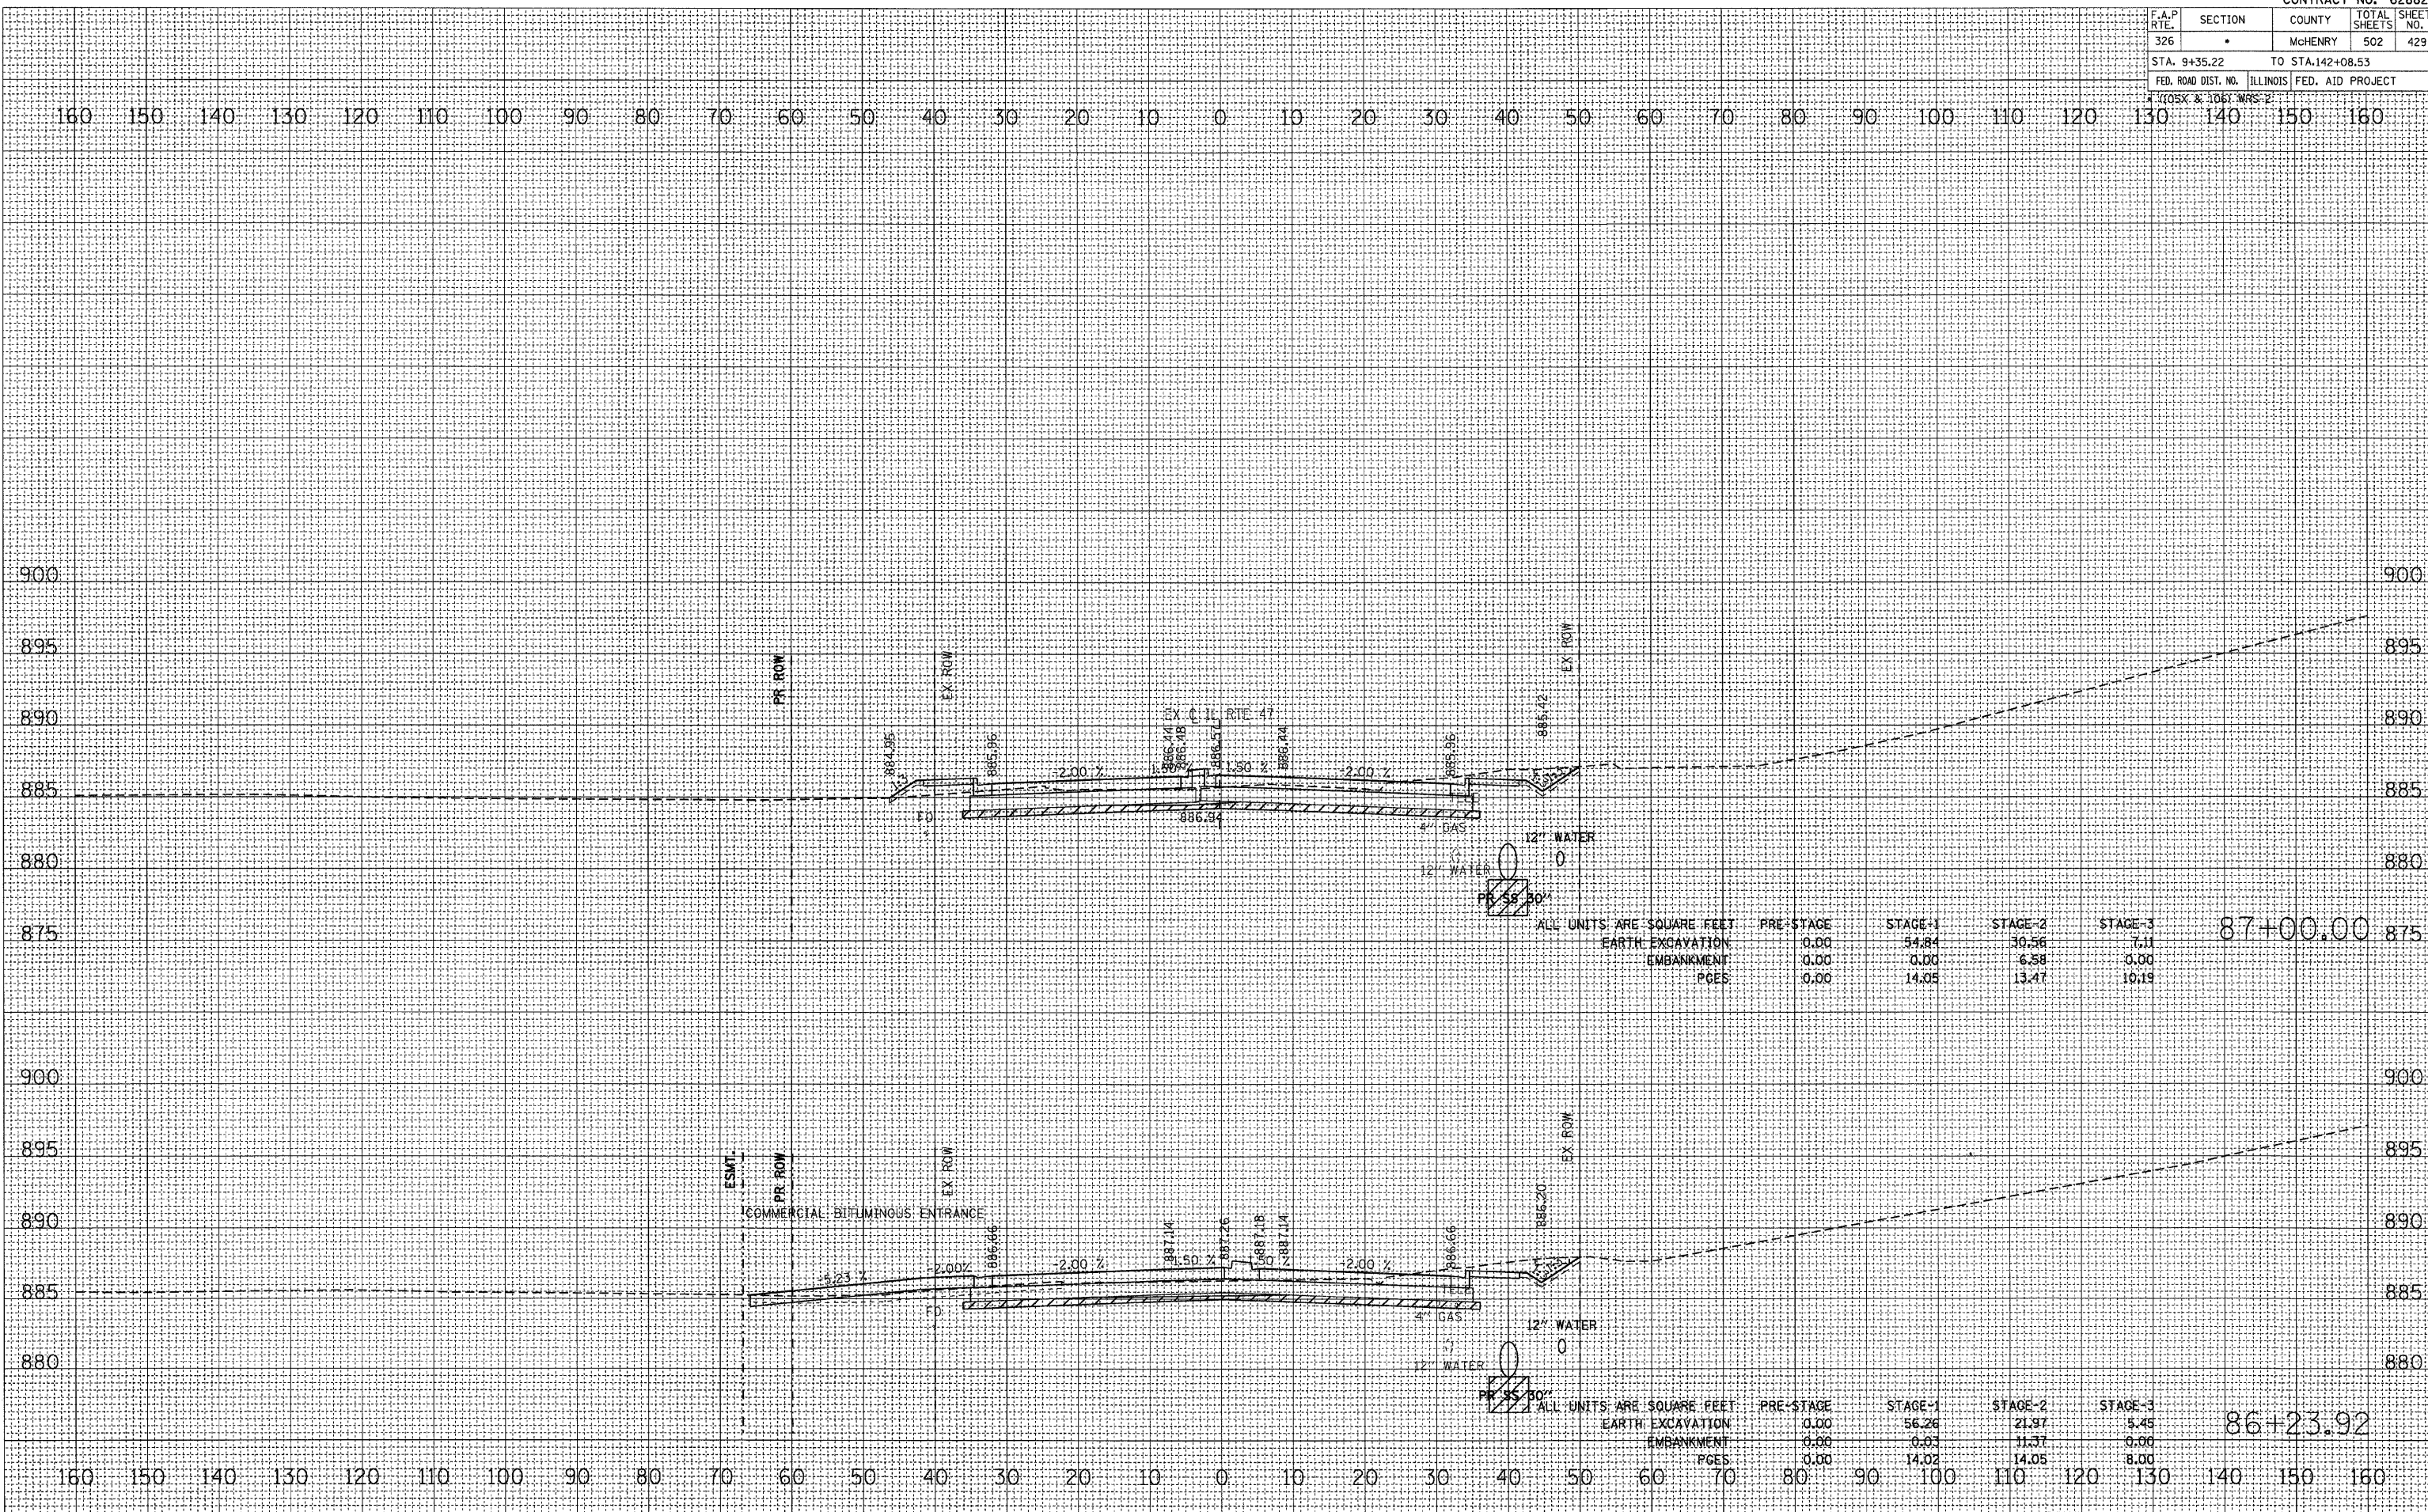

ALL UNITS ARE SQUARE FEET	PRE-STAGE	STAGE-1	STAGE-2	STAGE-3	87+00.00
EARTH EXCAVATION	0.00	54.84	30.56	7.11	
EMBANKMENT	0.00	0.00	6.58	0.00	
PGES	0.00	14.05	13.47	10.19	

ALL UNITS ARE SQUARE FEET	PRE-STAGE	STAGE-1	STAGE-2	STAGE-3	86+23.92
EARTH EXCAVATION	0.00	56.26	21.97	5.45	
EMBANKMENT	0.00	0.03	11.37	0.00	
PGES	0.00	14.02	14.05	8.00	