


F.A.P. RTE.	SECTION	COUNTY	TOTAL SHEETS	SHEET NO.
326		McHENRY	502	430
STA. 9+35.22		TO STA. 142+08.53		
FED. ROAD DIST. NO.		ILLINOIS FED. AID PROJECT		

FINAL SURVEY	DATE
SURVEYED BY	
NOTE BOOK NO.	
AREAS CHECKED	

ORIGINAL SURVEY	DATE
SURVEYED BY	
NOTE BOOK NO.	
AREAS CHECKED	

PLOT DATE = Thursday, August 05, 2009  
 FILE NAME = S:\11-CADD\08-11\326-451.47.mcd  
 PLOT SCALE = 1/8" = 1' 36" W  
 USER NAME = 3619

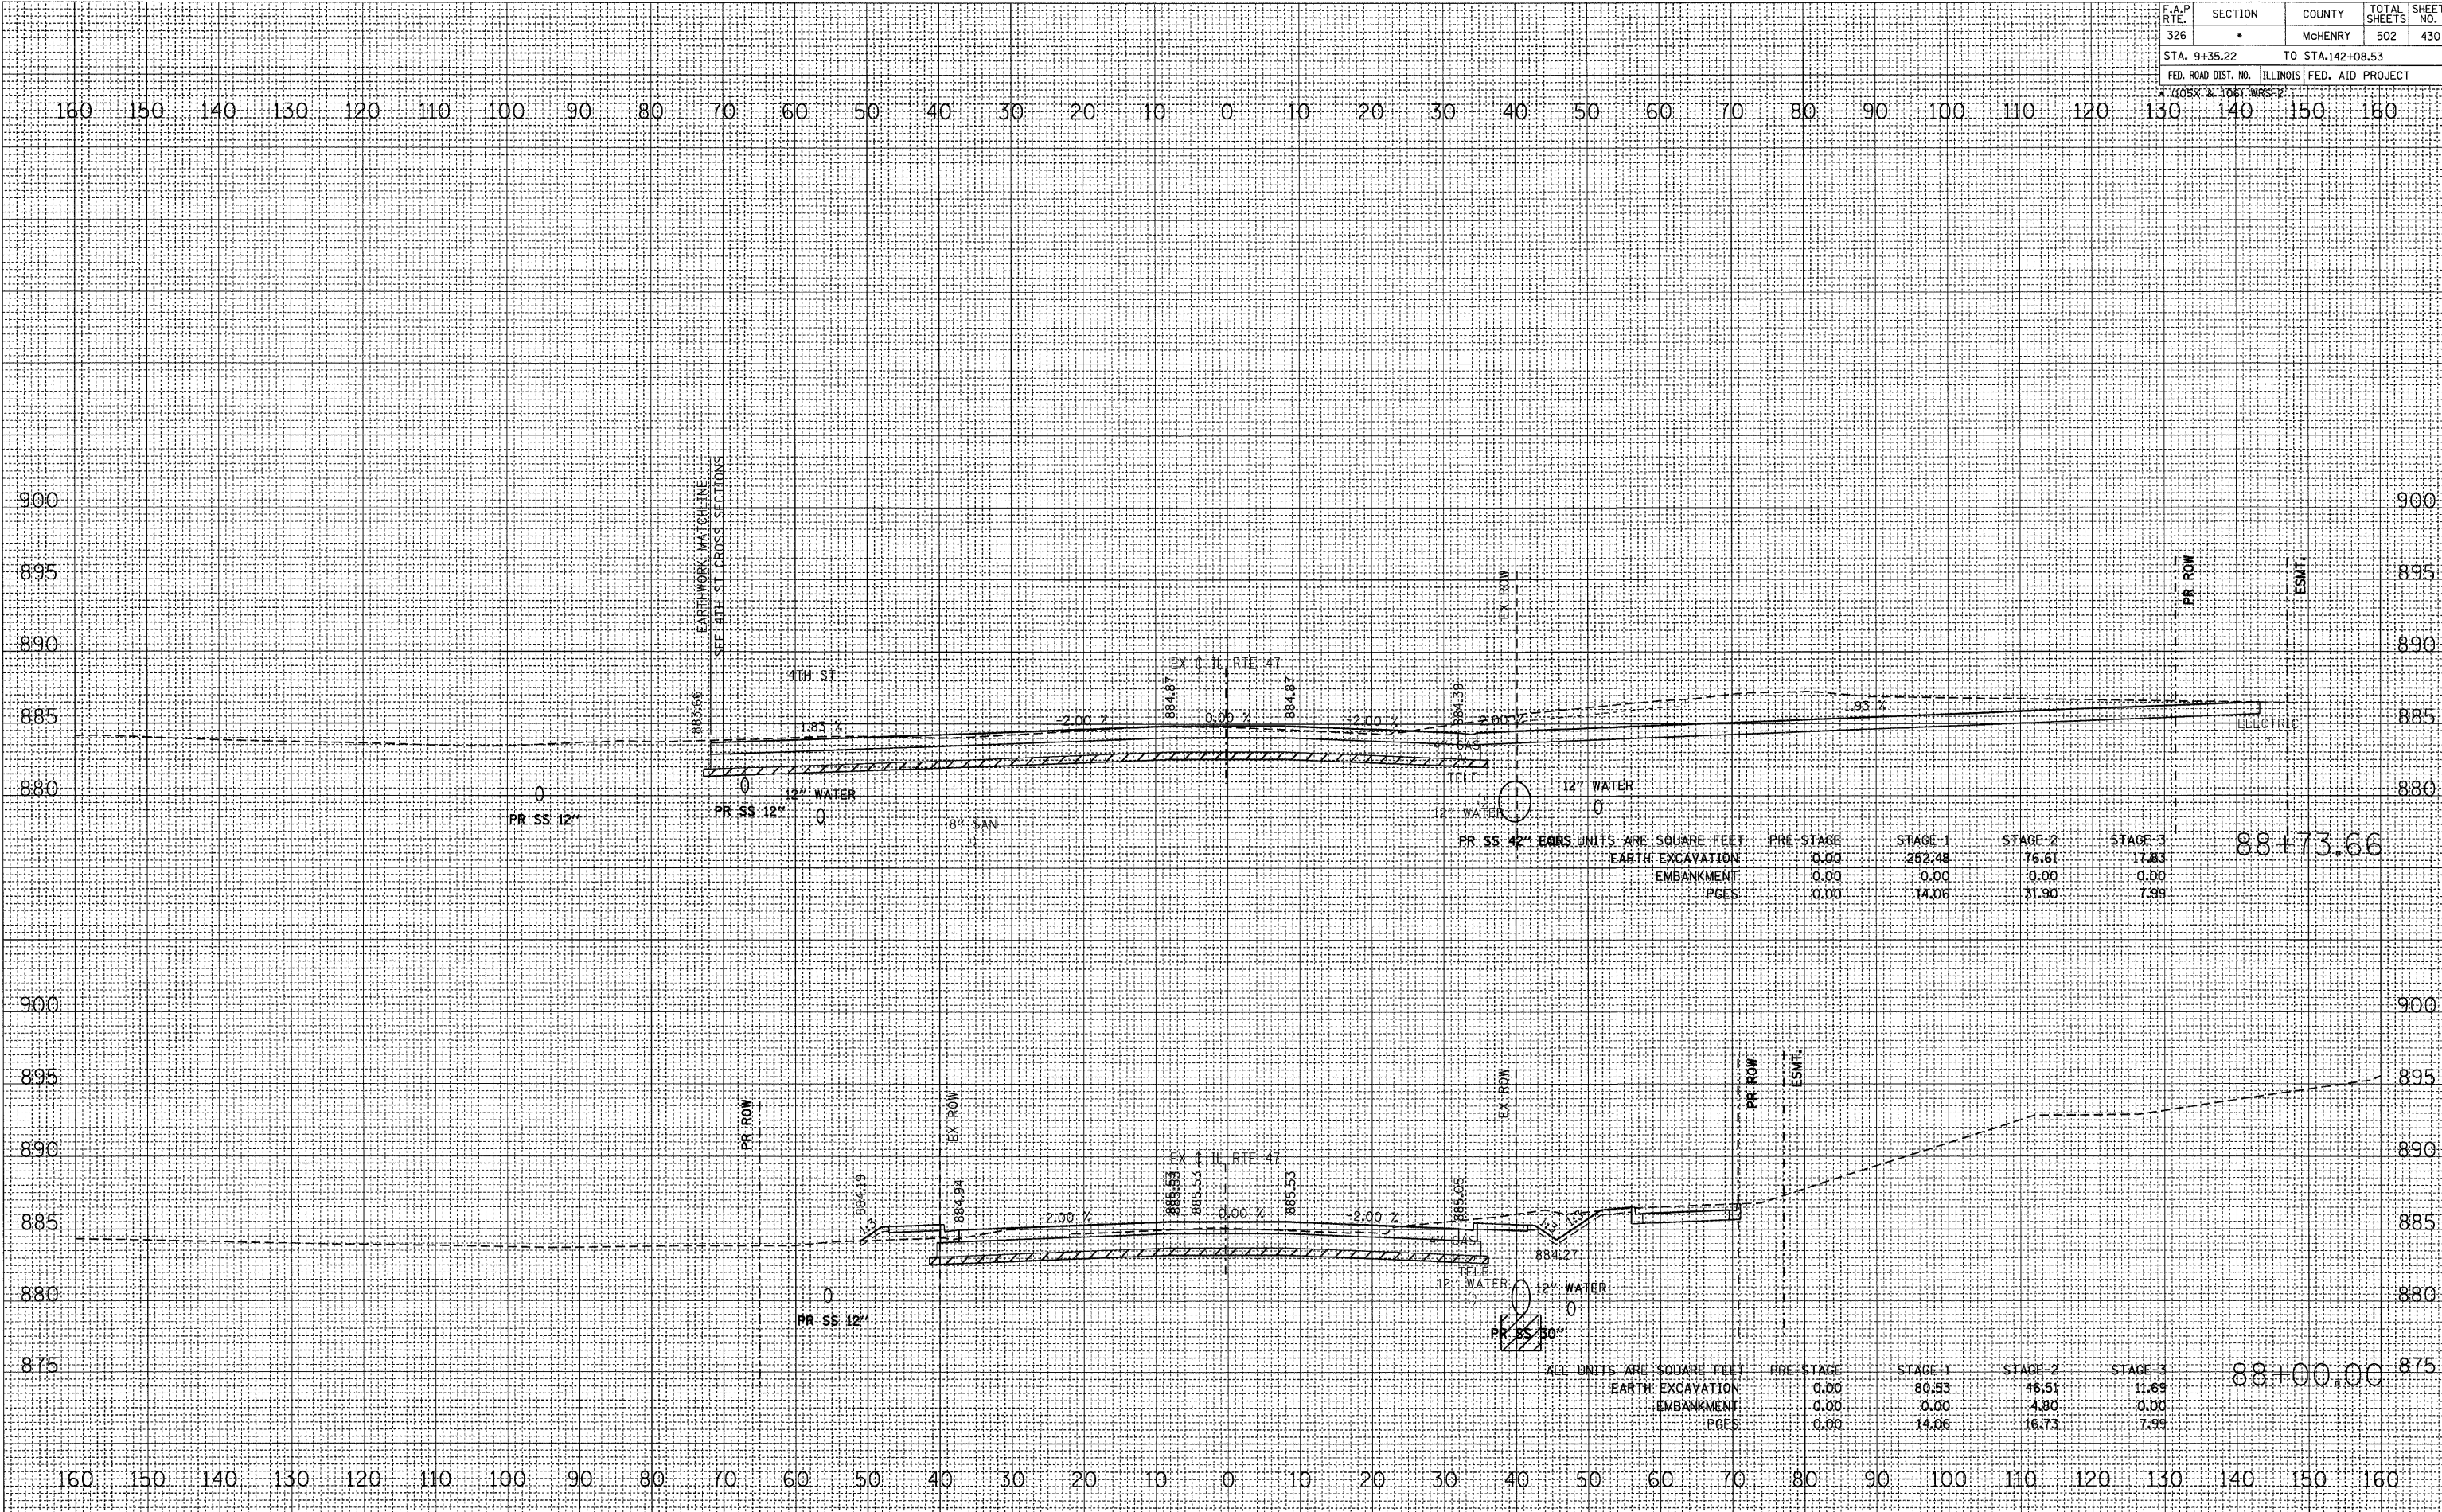

88+73.66

	PRE-STAGE	STAGE-1	STAGE-2	STAGE-3
EARTH EXCAVATION	0.00	252.48	76.61	17.83
EMBANKMENT	0.00	0.00	0.00	0.00
PGES	0.00	14.06	31.90	7.98

88+00.00

	PRE-STAGE	STAGE-1	STAGE-2	STAGE-3
EARTH EXCAVATION	0.00	80.53	46.51	11.69
EMBANKMENT	0.00	0.00	4.80	0.00
PGES	0.00	14.06	16.73	7.99