


F.A.P. RTE.	SECTION	COUNTY	TOTAL SHEETS	SHEET NO.
326	•	McHENRY	502	432
STA. 9+35.22		TO STA.142+08.53		
FED. ROAD DIST. NO.		ILLINOIS FED. AID PROJECT		

FINAL SURVEY	BY	DATE
NOTE BOOK		
AREAS CHECKED		
NO.		

ORIGINAL SURVEY	BY	DATE
PLOTTED		
PRINTED		
NO.		

PLOT DATE = Thursday, August 06, 2009
 FILE NAME = S:\11-CADD\81-DMS\383-453.47.dwg
 PLOT SCALE = 1/8"=1'-0"
 USER NAME = 3678

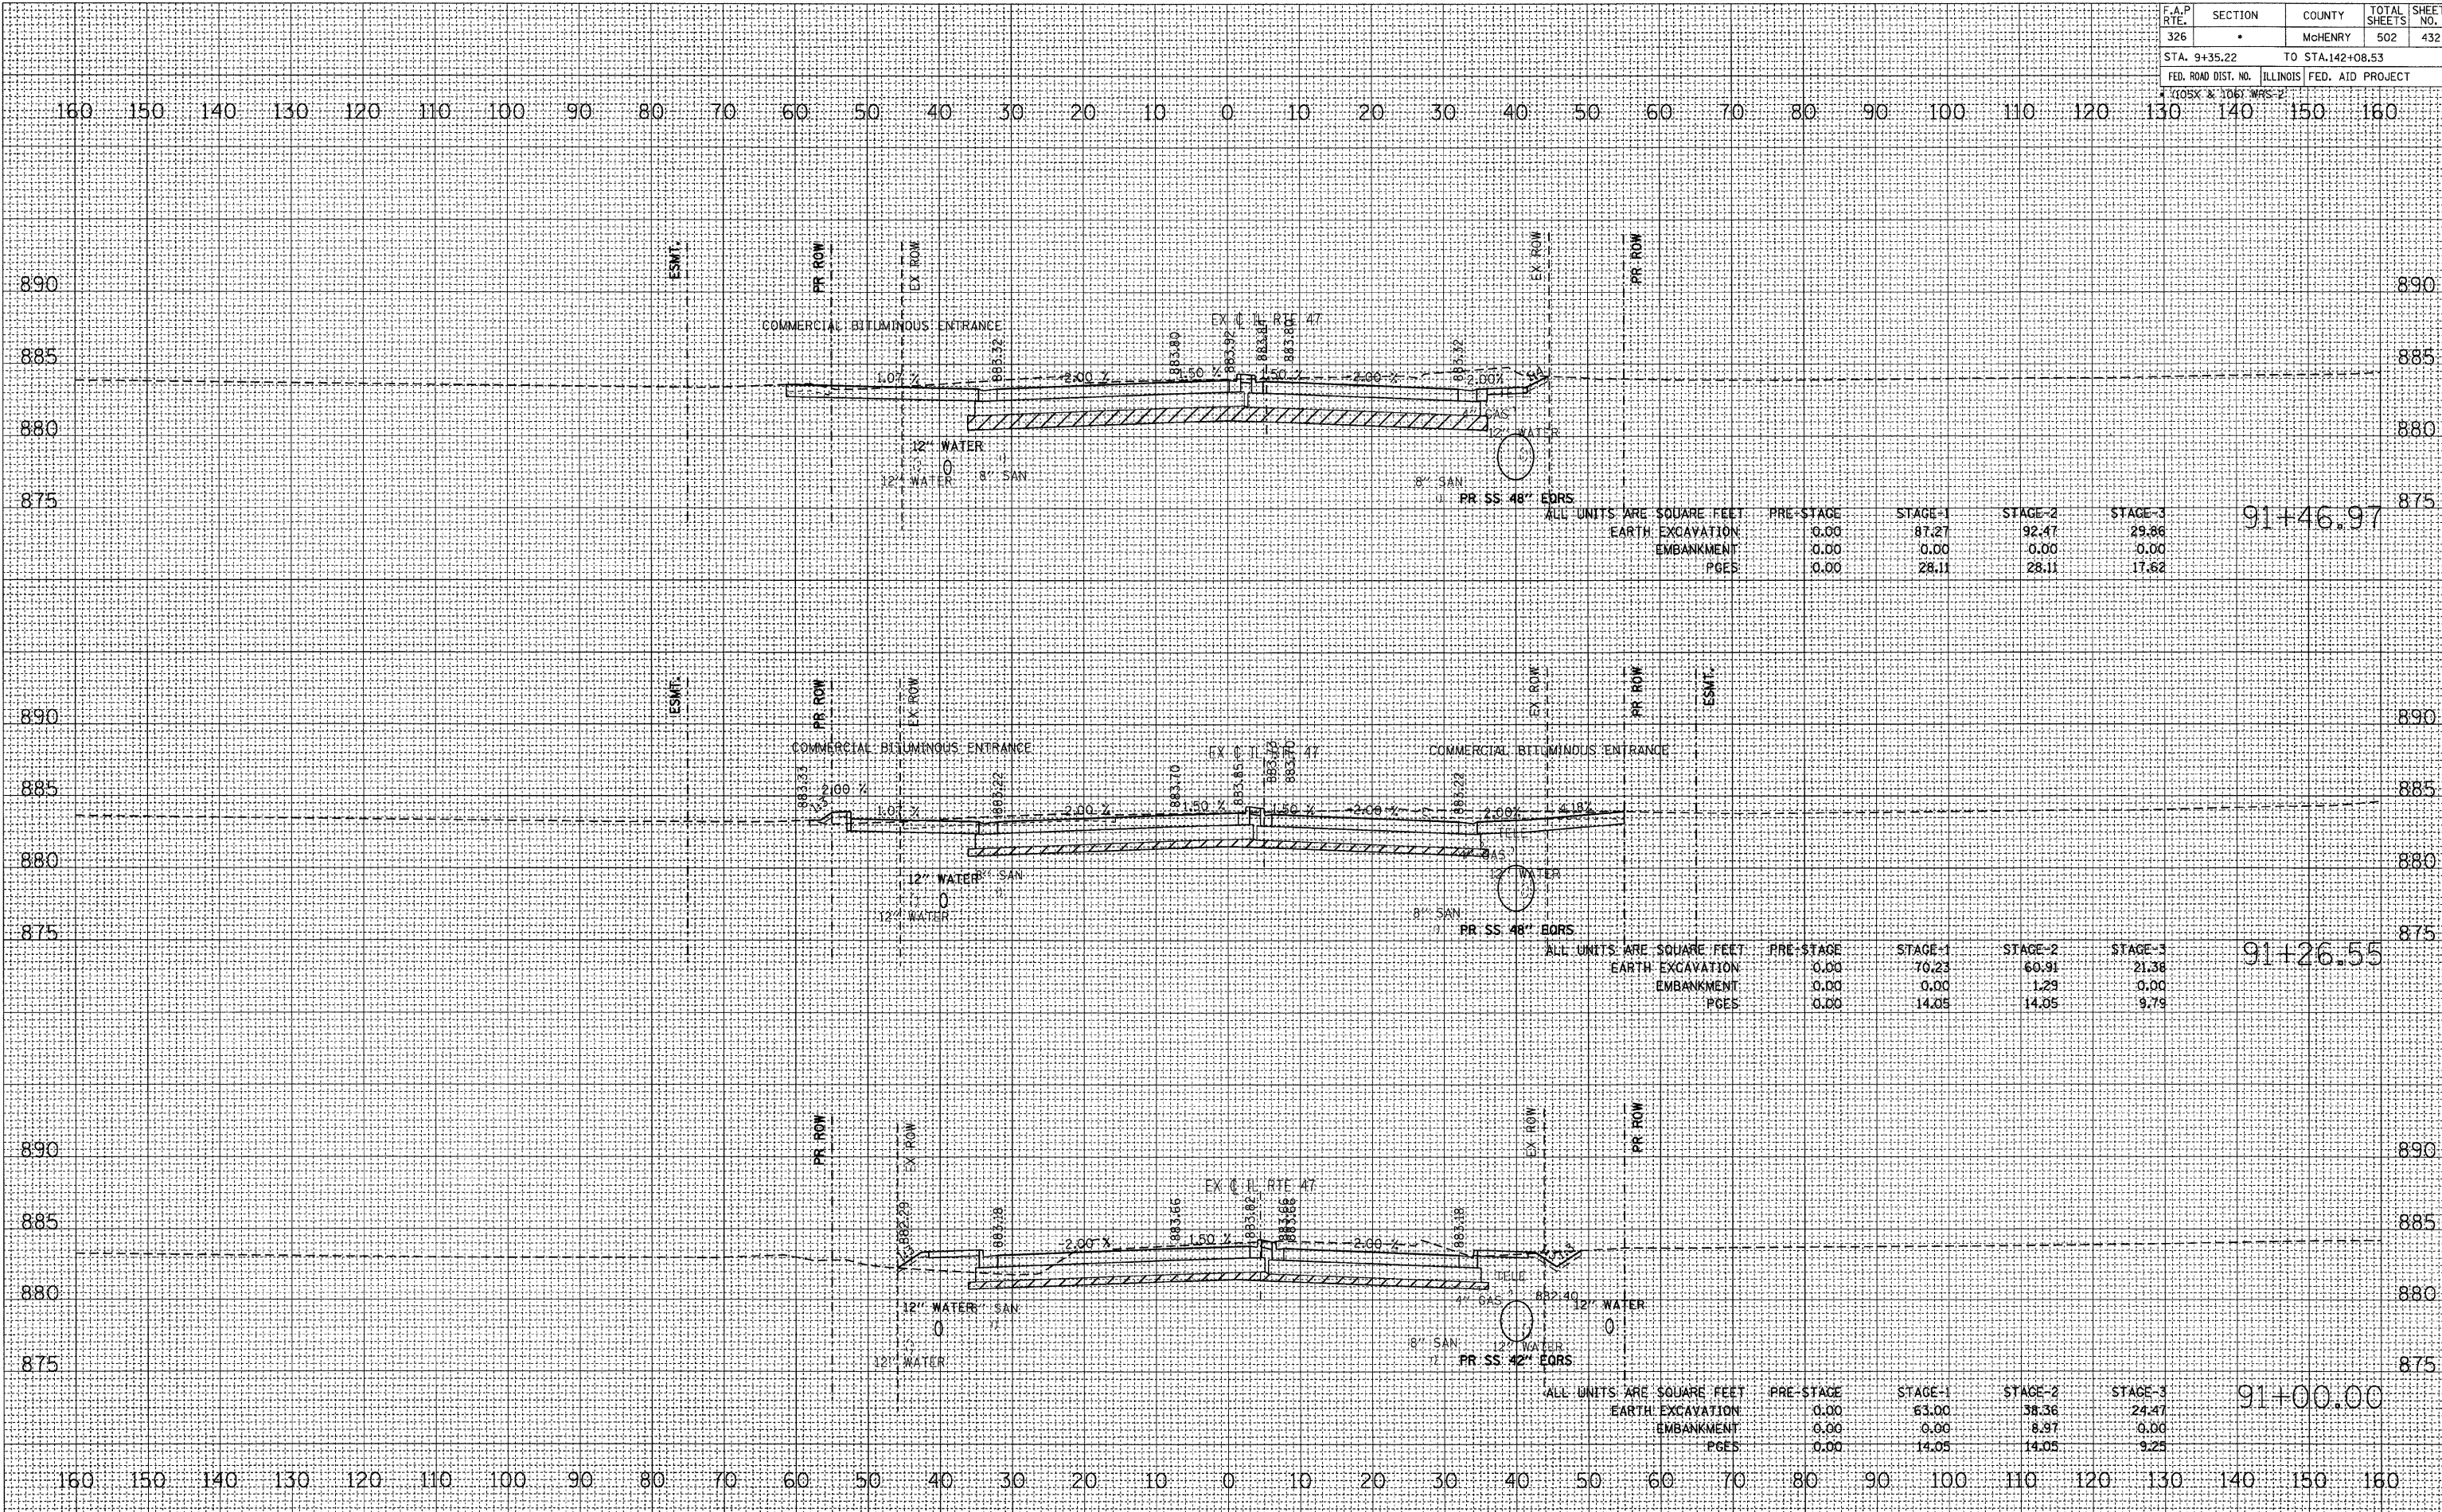

91+46.97

ALL UNITS ARE SQUARE FEET	PRE-STAGE	STAGE-1	STAGE-2	STAGE-3
EARTH EXCAVATION	0.00	87.27	92.47	29.86
EMBANKMENT	0.00	0.00	0.00	0.00
TOTAL PGES	0.00	28.11	28.11	17.62

91+26.55

ALL UNITS ARE SQUARE FEET	PRE-STAGE	STAGE-1	STAGE-2	STAGE-3
EARTH EXCAVATION	0.00	70.23	60.91	21.36
EMBANKMENT	0.00	0.00	1.29	0.00
TOTAL PGES	0.00	14.05	14.05	9.79

91+00.00

ALL UNITS ARE SQUARE FEET	PRE-STAGE	STAGE-1	STAGE-2	STAGE-3
EARTH EXCAVATION	0.00	63.00	38.36	24.47
EMBANKMENT	0.00	0.00	8.97	0.00
TOTAL PGES	0.00	14.05	14.05	9.25