


F.A.P. RTE.	SECTION	COUNTY	TOTAL SHEETS	SHEET NO.
326		McHENRY	502	437
STA. 9+35.22		TO STA. 142+08.53		
FED. ROAD DIST. NO.		ILLINOIS FED. AID PROJECT		

DATE	BY
SURVEYED	PLOTTED
NOTE BOOK	AREAS CHECKED
NO.	

DATE	BY
SURVEYED	PLOTTED
NOTE BOOK	AREAS CHECKED
NO.	

PLOT DATE = Thursday, August 06, 2009
 FILE NAME = S:\11-CADD\11-11A\383-459_47.dwg
 PLOT SCALE = 1/4" = 1'-0"
 USER NAME = 3678

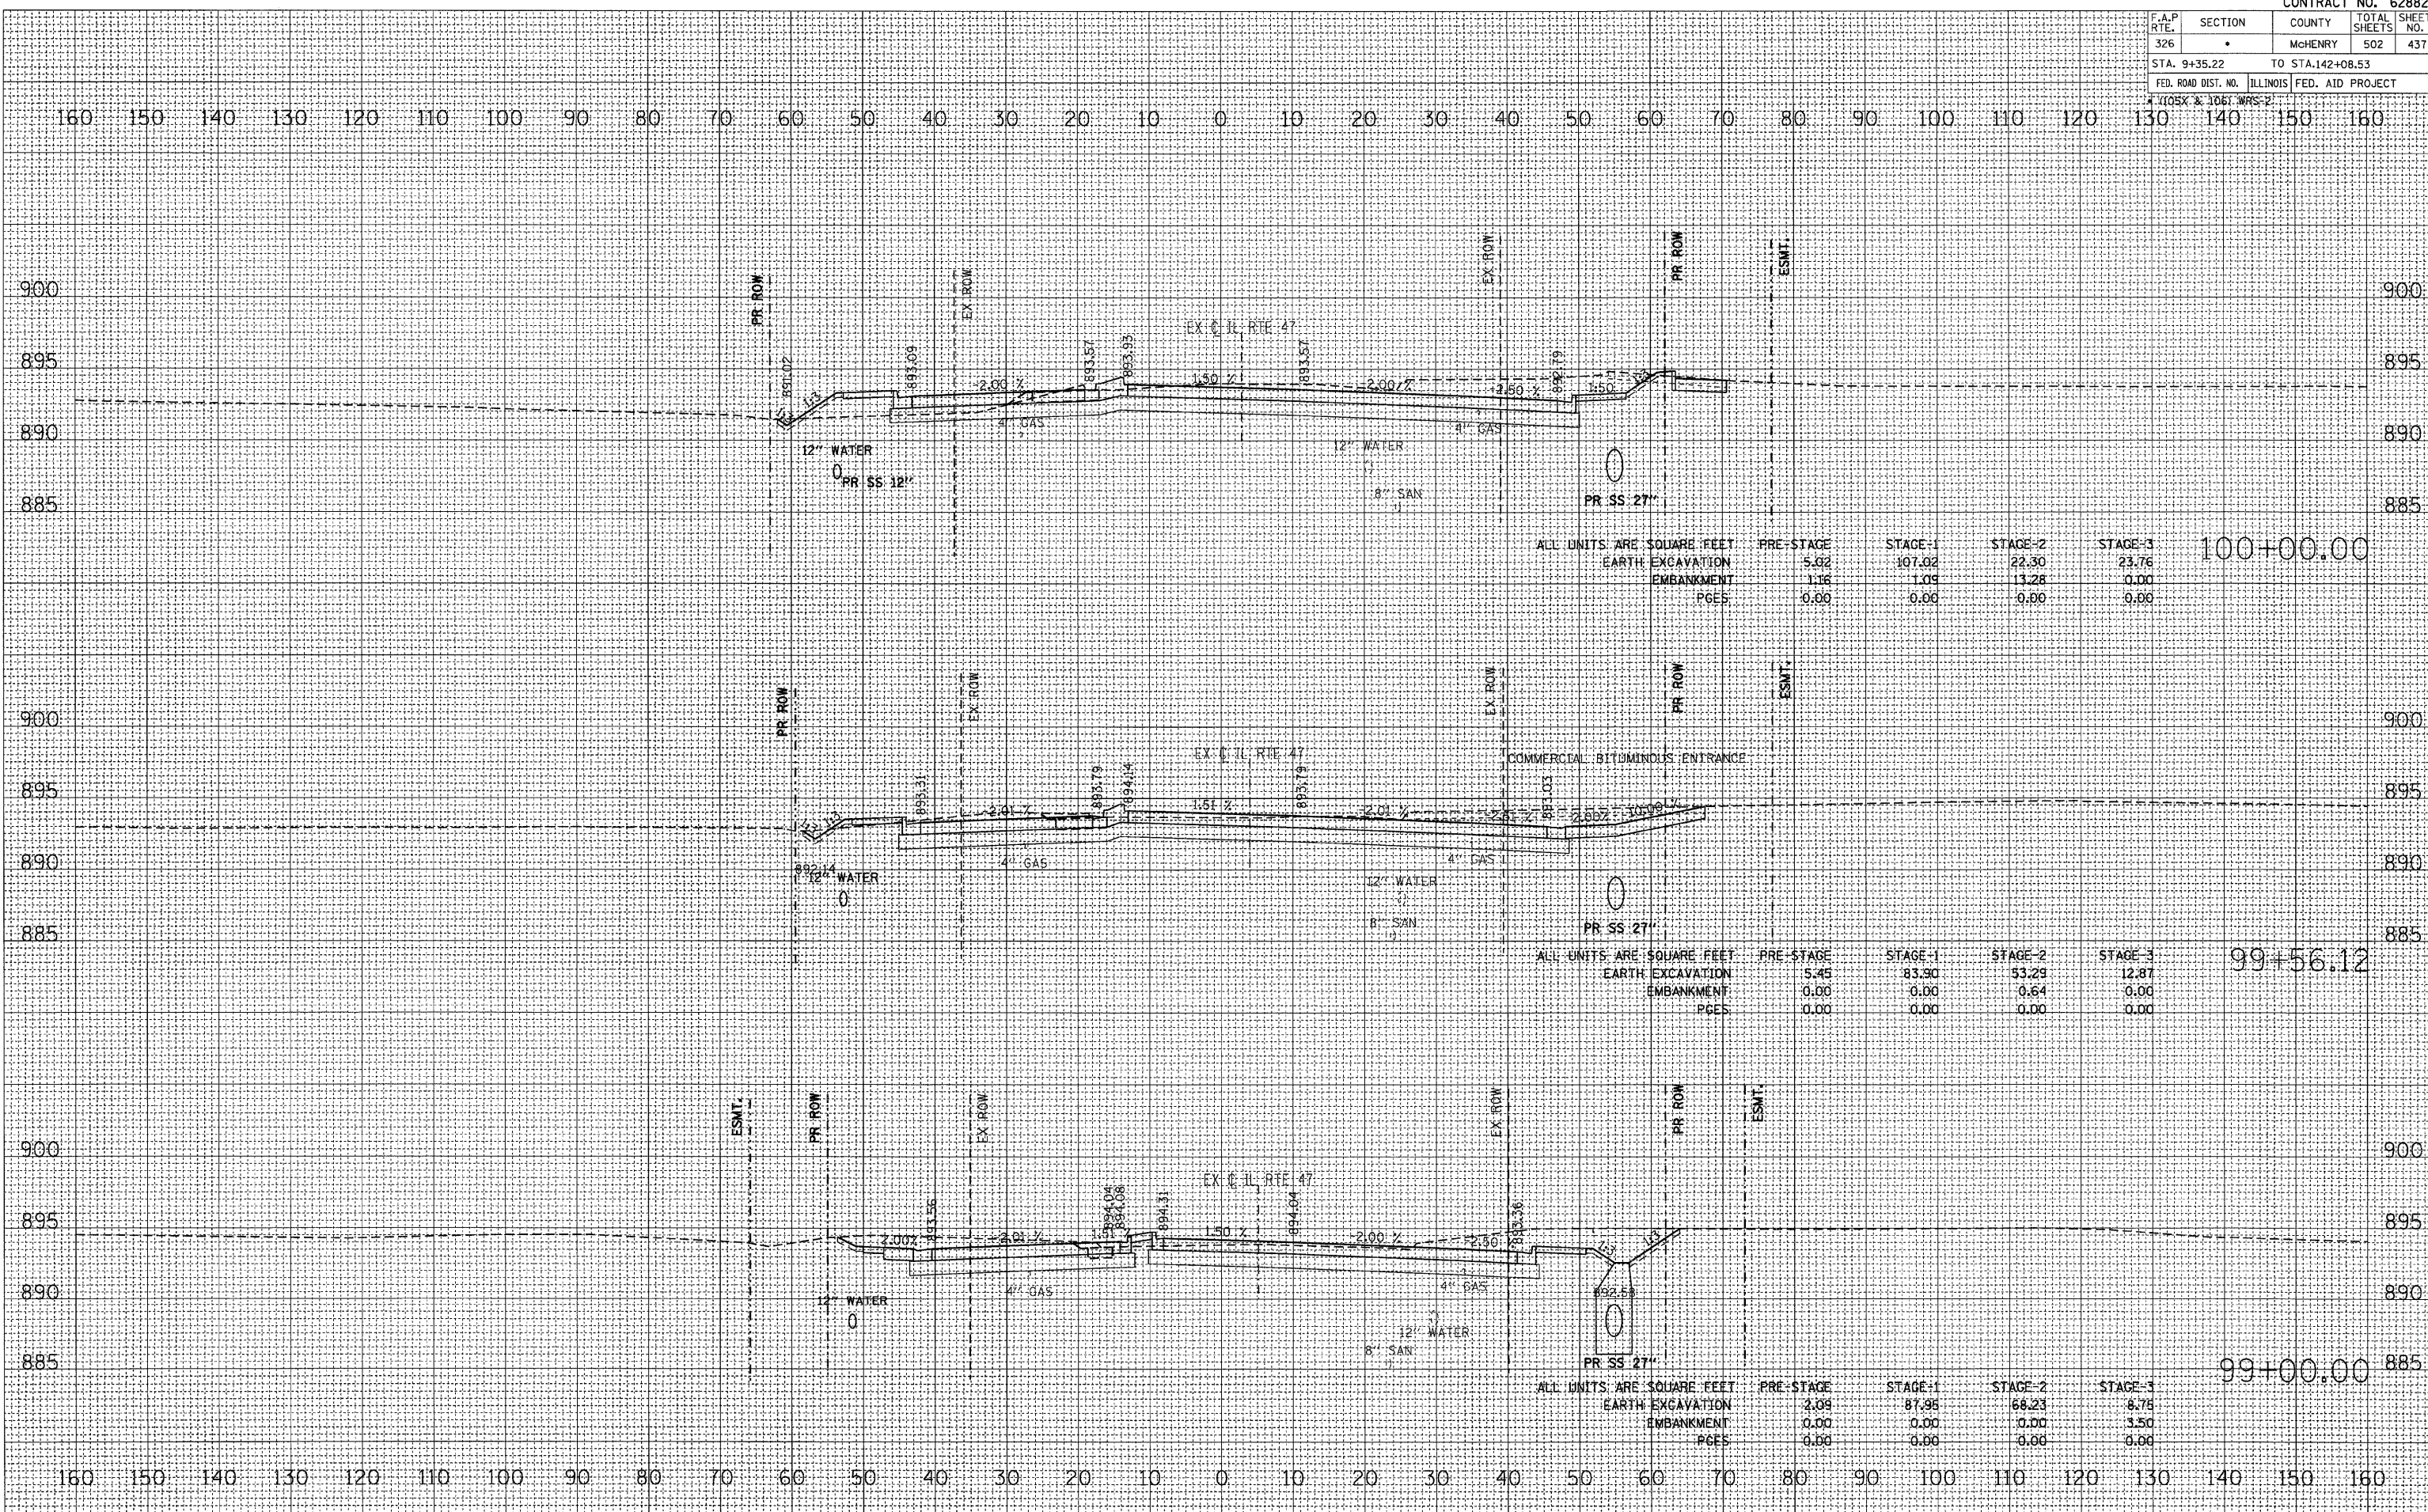

100+00.00

ALL UNITS ARE SQUARE FEET	PRE-STAGE	STAGE-1	STAGE-2	STAGE-3
EARTH EXCAVATION	5.02	107.02	22.30	23.76
EMBANKMENT	1.16	1.09	13.28	0.00
PGES	0.00	0.00	0.00	0.00

99+56.12

ALL UNITS ARE SQUARE FEET	PRE-STAGE	STAGE-1	STAGE-2	STAGE-3
EARTH EXCAVATION	5.45	83.90	53.29	12.87
EMBANKMENT	0.00	0.00	0.64	0.00
PGES	0.00	0.00	0.00	0.00

99+00.00

ALL UNITS ARE SQUARE FEET	PRE-STAGE	STAGE-1	STAGE-2	STAGE-3
EARTH EXCAVATION	2.09	87.95	66.23	8.75
EMBANKMENT	0.00	0.00	0.00	3.50
PGES	0.00	0.00	0.00	0.00