


F.A.P. RTE.	SECTION	COUNTY	TOTAL SHEETS	SHEET NO.
326		McHENRY	502	436
STA. 9+35.22		TO STA. 142+08.53		
FED. ROAD DIST. NO.		ILLINOIS FED. AID PROJECT		

DATE	BY

DATE	BY

PLOT DATE = Thursday, October 06, 2009  
 FILE NAME = S:\11-CADD\11-01\11-01\11-01-453-454.dwg  
 PLOT SCALE = 1/4" = 1'-0"  
 USER NAME = 3619

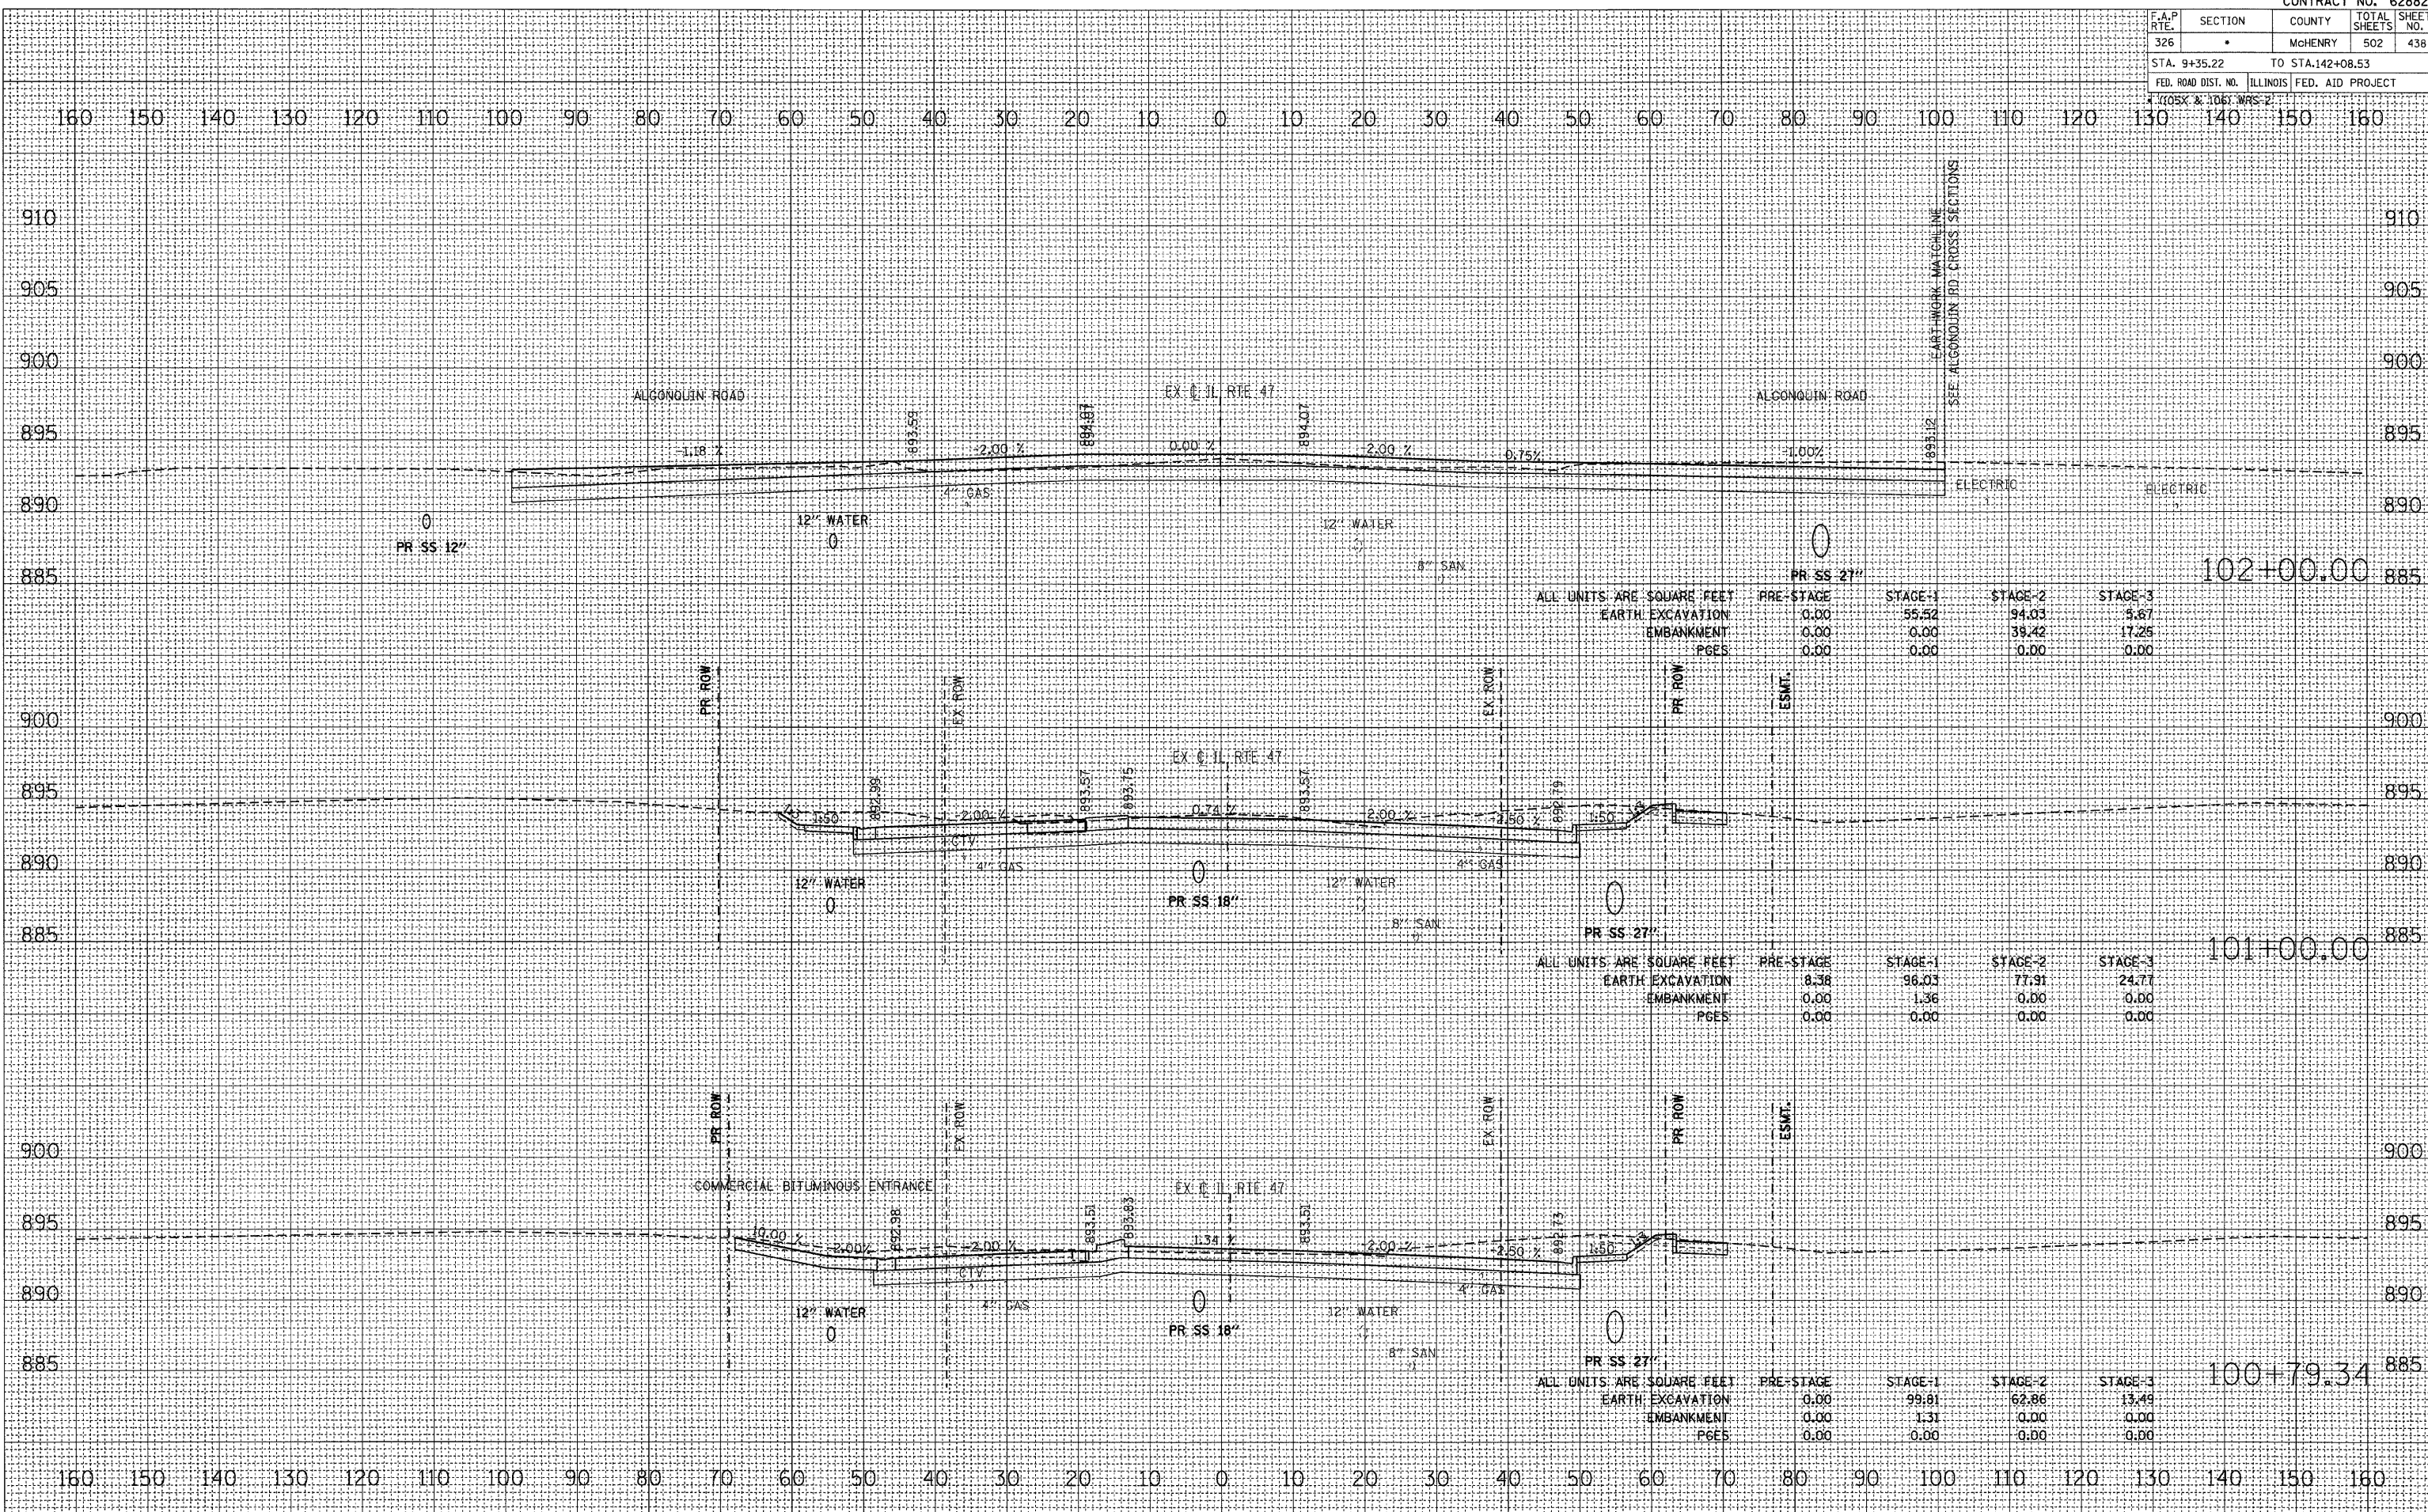

ALL UNITS ARE SQUARE FEET	PRE-STAGE	STAGE-1	STAGE-2	STAGE-3
EARTH EXCAVATION	0.00	55.52	94.03	5.87
EMBANKMENT	0.00	0.00	39.42	17.25
TOTAL PGES	0.00	0.00	0.00	0.00

ALL UNITS ARE SQUARE FEET	PRE-STAGE	STAGE-1	STAGE-2	STAGE-3
EARTH EXCAVATION	8.38	96.03	77.91	24.71
EMBANKMENT	0.00	1.36	0.00	0.00
TOTAL PGES	0.00	0.00	0.00	0.00

ALL UNITS ARE SQUARE FEET	PRE-STAGE	STAGE-1	STAGE-2	STAGE-3
EARTH EXCAVATION	0.00	99.61	62.86	13.49
EMBANKMENT	0.00	1.31	0.00	0.00
TOTAL PGES	0.00	0.00	0.00	0.00