


F.A.P. RTE.	SECTION	COUNTY	TOTAL SHEETS	SHEET NO.
326		McHENRY	502	439
STA. 9+35.22		TO STA. 142+08.53		
FED. ROAD DIST. NO.		ILLINOIS FED. AID PROJECT		

DATE	BY
SURVEYED	PLOTTED
FINAL SURVEY	NO. _____
NOTE BOOK	AREAS CHECKED

DATE	BY
SURVEYED	PLOTTED
ORIGINAL SURVEY	NO. _____
NOTE BOOK	AREAS CHECKED

PLOT DATE = Thursday, August 06, 2009  
 FILE NAME = S:\11-CADD\01-INT\A\326-453-47.dwg  
 PLOT SCALE = 1/4" = 1'-0"  
 USER NAME = B598

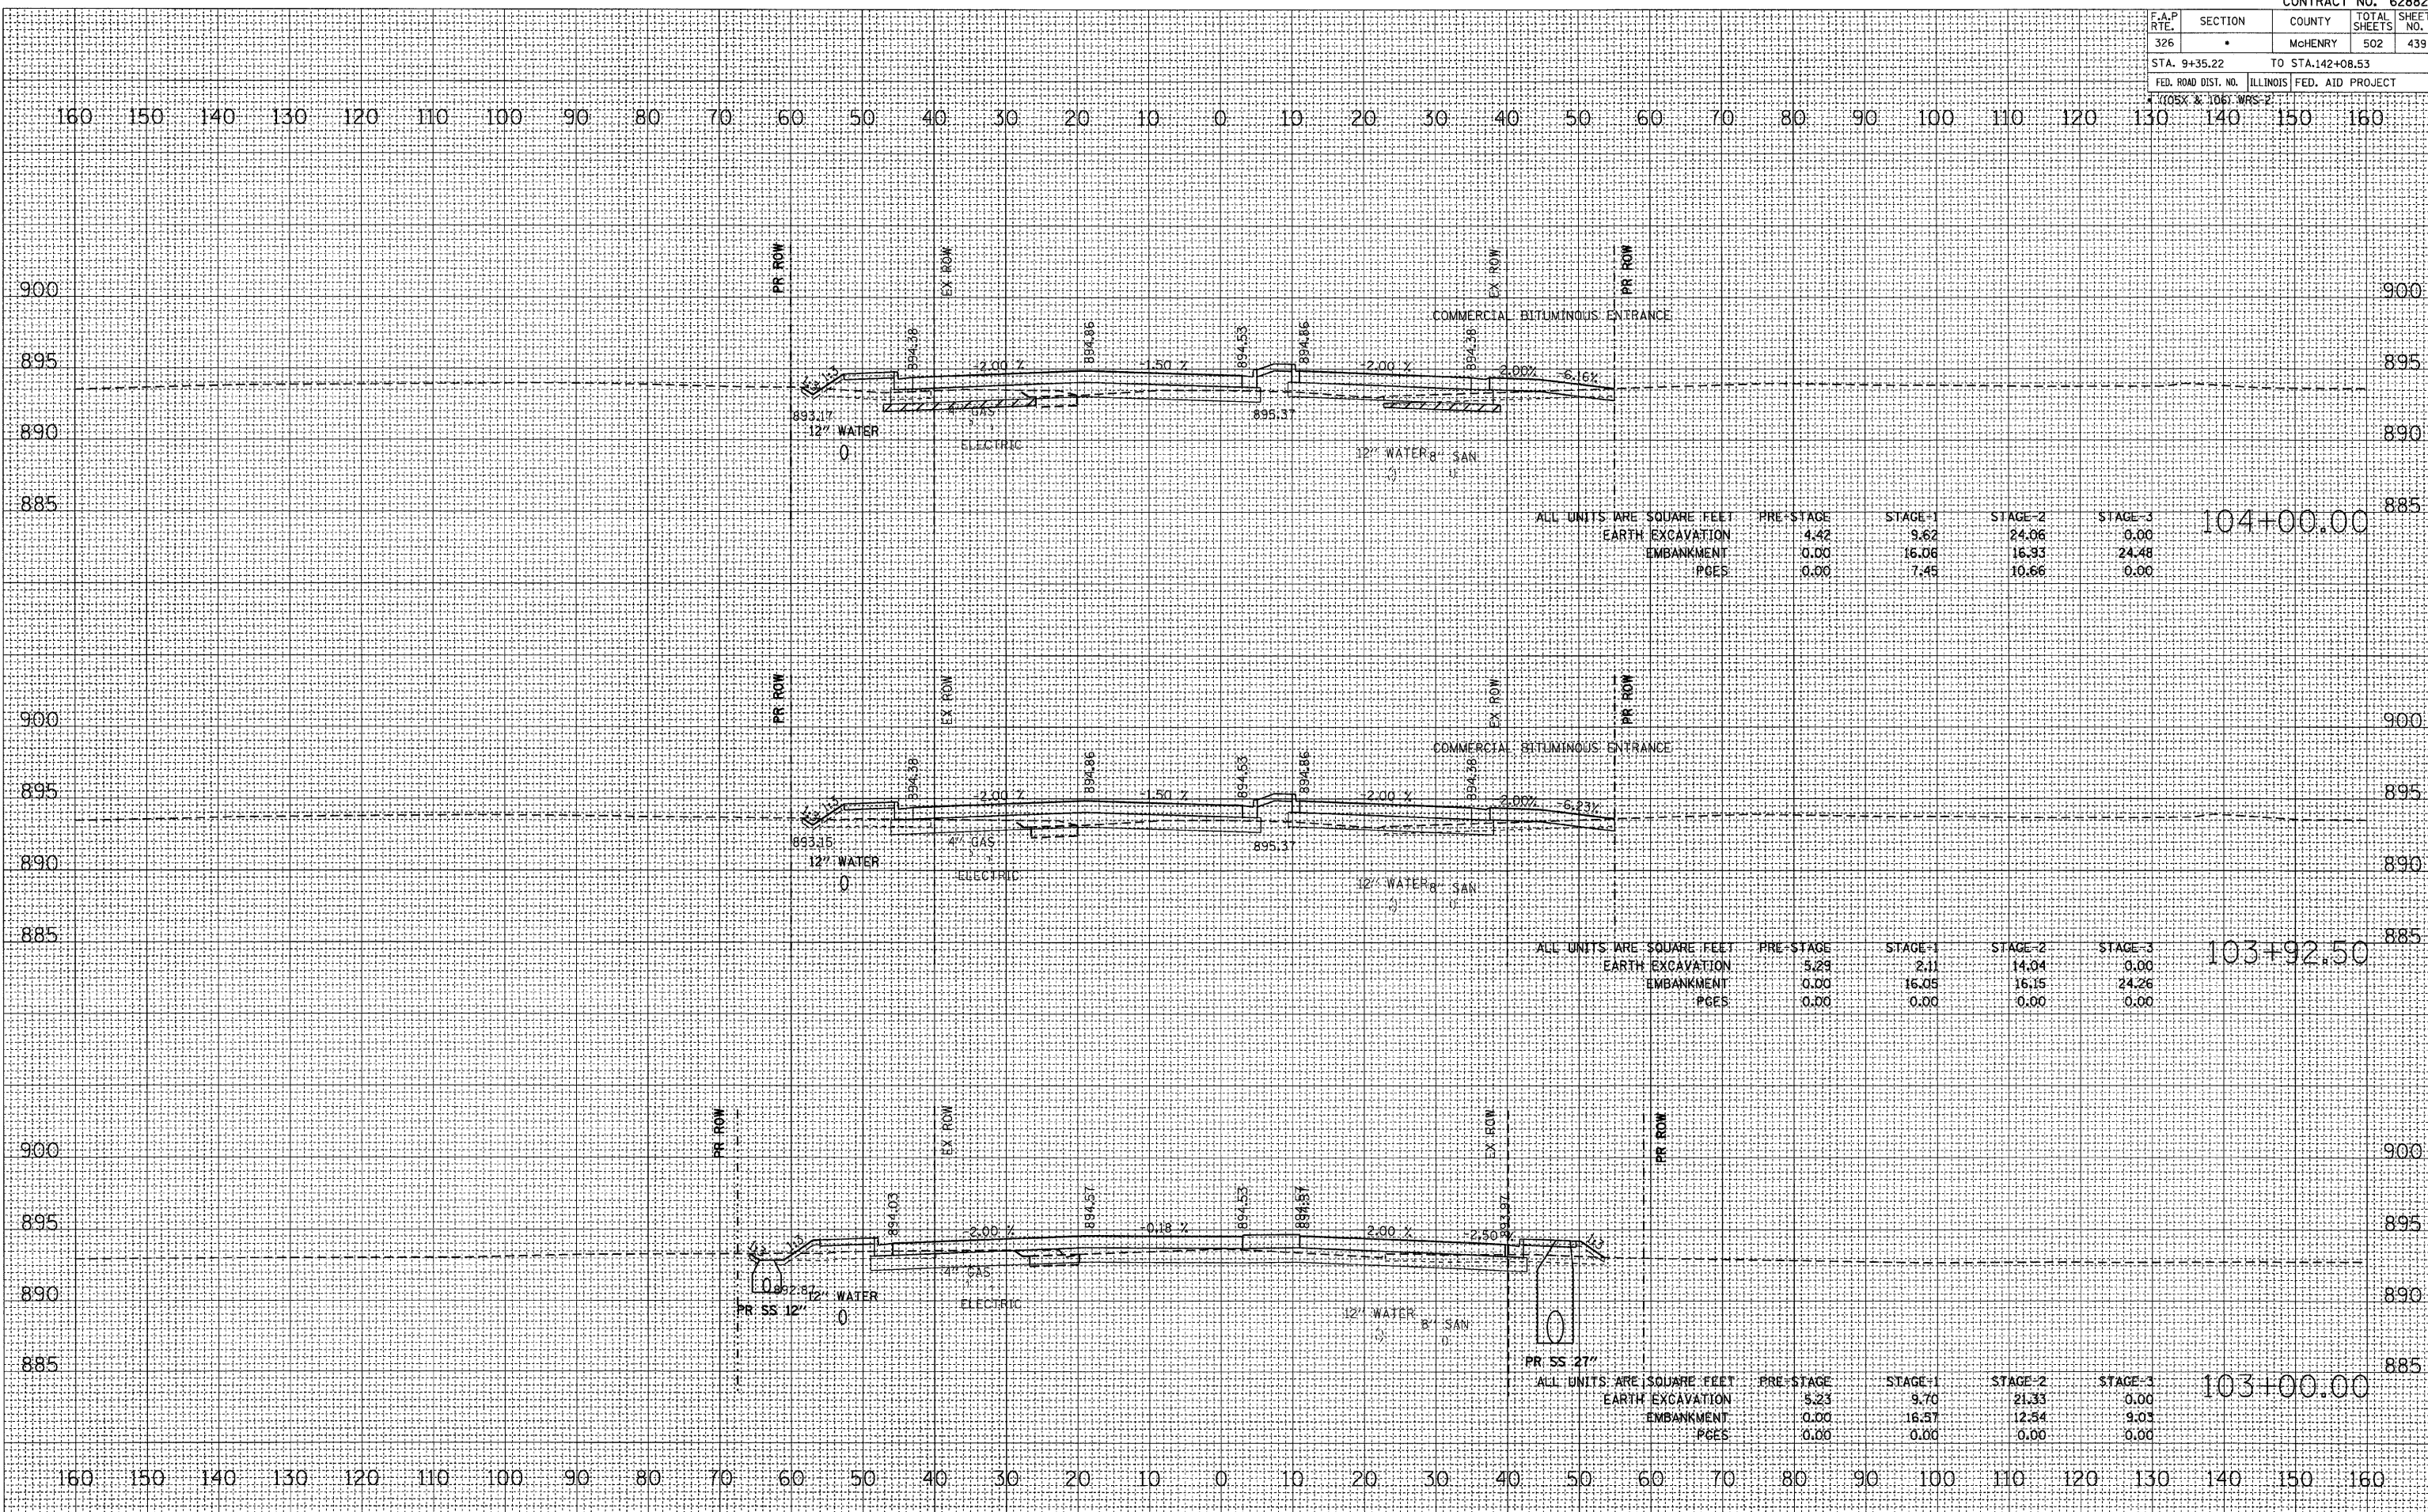

ALL UNITS ARE SQUARE FEET

	PRE-STAGE	STAGE-1	STAGE-2	STAGE-3	104+00.00
EARTH EXCAVATION	4.42	9.62	24.06	0.00	
EMBANKMENT	0.00	16.06	16.93	24.48	
PGES	0.00	7.45	10.66	0.00	

ALL UNITS ARE SQUARE FEET

	PRE-STAGE	STAGE-1	STAGE-2	STAGE-3	103+92.50
EARTH EXCAVATION	5.29	2.11	14.04	0.00	
EMBANKMENT	0.00	16.05	16.15	24.26	
PGES	0.00	0.00	0.00	0.00	

ALL UNITS ARE SQUARE FEET

	PRE-STAGE	STAGE-1	STAGE-2	STAGE-3	103+00.00
EARTH EXCAVATION	5.23	9.70	21.33	0.00	
EMBANKMENT	0.00	16.57	12.54	9.03	
PGES	0.00	0.00	0.00	0.00	