


| F.A.P. RTE. | SECTION | COUNTY | TOTAL SHEETS | SHEET NO. |
|---------------------|---------|---------------------------|--------------|-----------|
| 326 | | McHENRY | 502 | 446 |
| STA. 9+35.22 | | TO STA.142+08.53 | | |
| FED. ROAD DIST. NO. | | ILLINOIS FED. AID PROJECT | | |

| | |
|---------------|-------|
| DATE | BY |
| | |
| SURVEYED | BY |
| PLOTTED | DATE |
| FINAL SURVEY | NO. 1 |
| NOTE BOOK | NO. 2 |
| AREAS CHECKED | NO. 3 |

| | |
|-----------------|-------|
| DATE | BY |
| | |
| ORIGINAL SURVEY | BY |
| PLOTTED | DATE |
| FINAL SURVEY | NO. 1 |
| NOTE BOOK | NO. 2 |
| AREAS CHECKED | NO. 3 |

PLOT DATE = Thursday, August 06, 2009
 FILE NAME = S:\11-CADD\01-11A\383-499_47.dwg
 PLOT SCALE = 1/8"=1'
 USER NAME = 3698

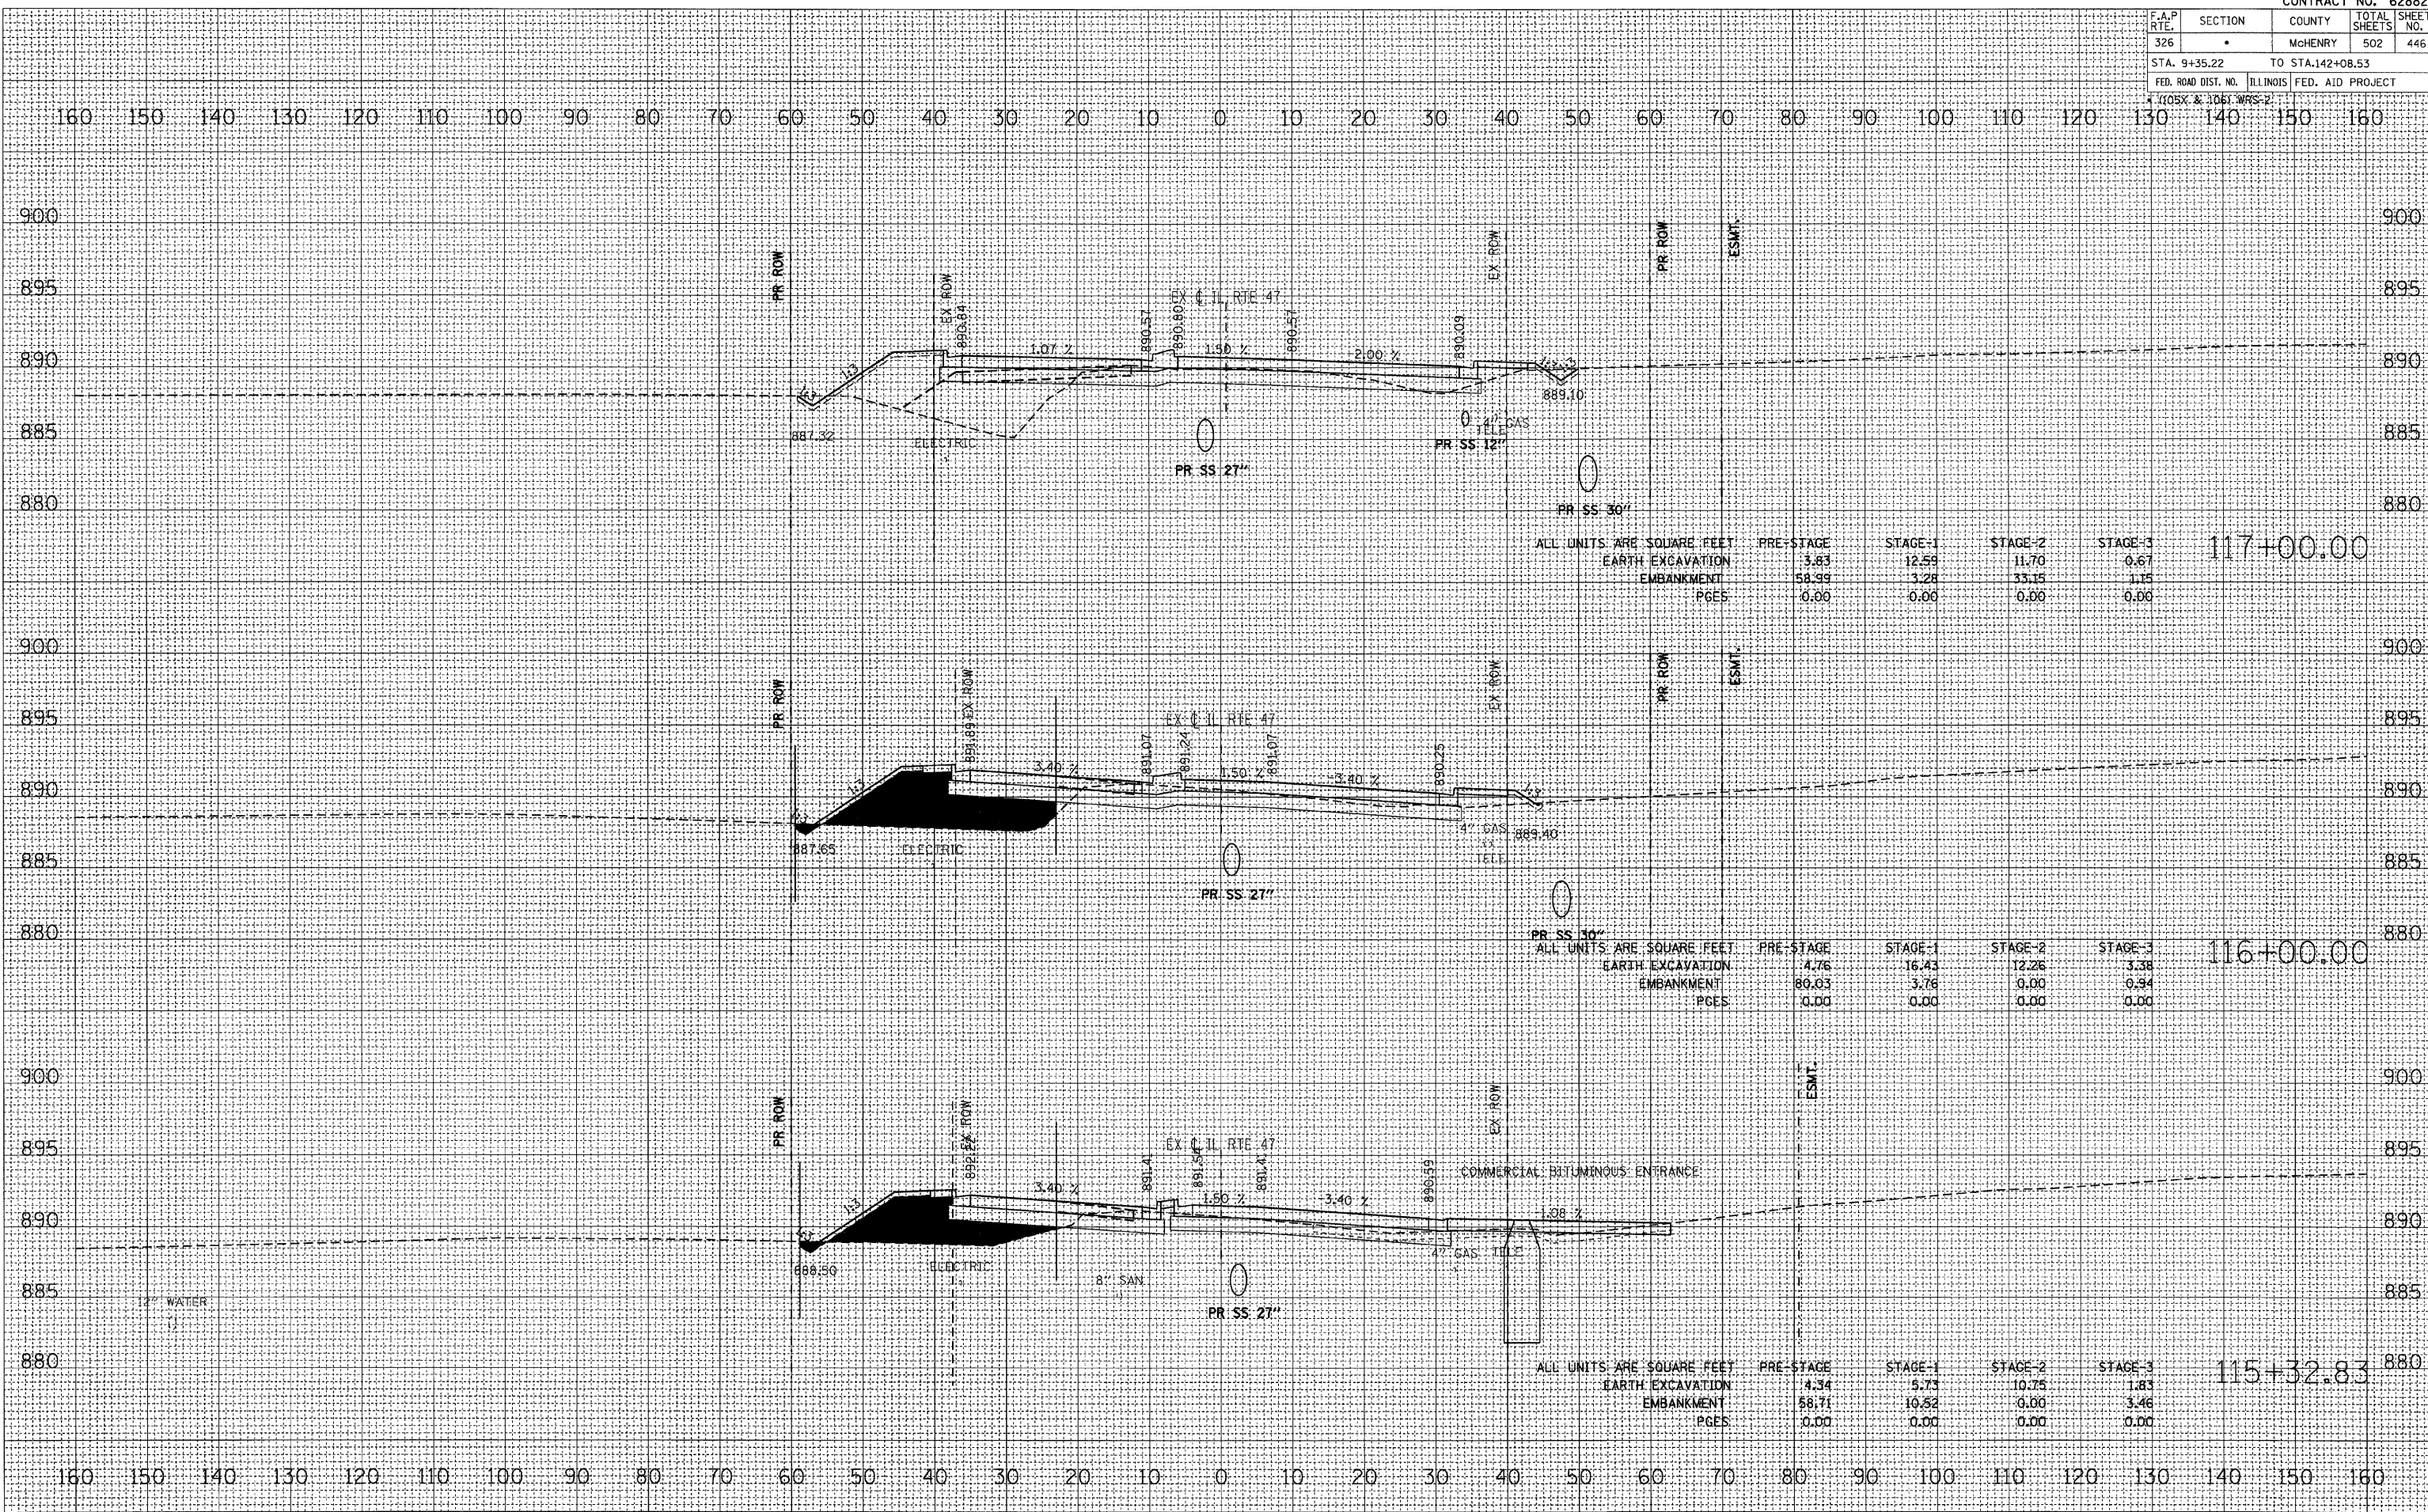

| ALL UNITS ARE SQUARE FEET | PRE-STAGE | STAGE-1 | STAGE-2 | STAGE-3 | |
|---------------------------|-----------|---------|---------|---------|-----------|
| EARTH EXCAVATION | 3.83 | 12.59 | 11.70 | 0.67 | 117+00.00 |
| EMBANKMENT | 58.99 | 3.28 | 33.15 | 1.15 | |
| PGES | 0.00 | 0.00 | 0.00 | 0.00 | |

| ALL UNITS ARE SQUARE FEET | PRE-STAGE | STAGE-1 | STAGE-2 | STAGE-3 | |
|---------------------------|-----------|---------|---------|---------|-----------|
| EARTH EXCAVATION | 4.76 | 16.43 | 12.26 | 3.38 | 116+00.00 |
| EMBANKMENT | 80.03 | 3.78 | 0.00 | 0.94 | |
| PGES | 0.00 | 0.00 | 0.00 | 0.00 | |

| ALL UNITS ARE SQUARE FEET | PRE-STAGE | STAGE-1 | STAGE-2 | STAGE-3 | |
|---------------------------|-----------|---------|---------|---------|-----------|
| EARTH EXCAVATION | 4.34 | 5.73 | 10.75 | 1.83 | 115+32.83 |
| EMBANKMENT | 58.71 | 10.52 | 0.00 | 3.46 | |
| PGES | 0.00 | 0.00 | 0.00 | 0.00 | |