


F.A.P. RTE.	SECTION	COUNTY	TOTAL SHEETS	SHEET NO.
326		McHENRY	502	451
STA. 9+35.22		TO STA.142+08.53		
FED. ROAD DIST. NO.		ILLINOIS	FED. AID PROJECT	
105X & 1061 WRS-2				

DATE	BY
SURVEYED	
PLotted	
TEMPLATE	
AREAS	
CHECKED	
NO.	

DATE	BY
SURVEYED	
PLotted	
TEMPLATE	
AREAS	
CHECKED	
NO.	

PLOT DATE = Thursday, August 06, 2009  
 FILE NAME = S:\11-CADD\11-ahs\383-459\_47.dwg  
 PLOT SCALE = 1/4" = 1' 0"  
 USER NAME = 3659

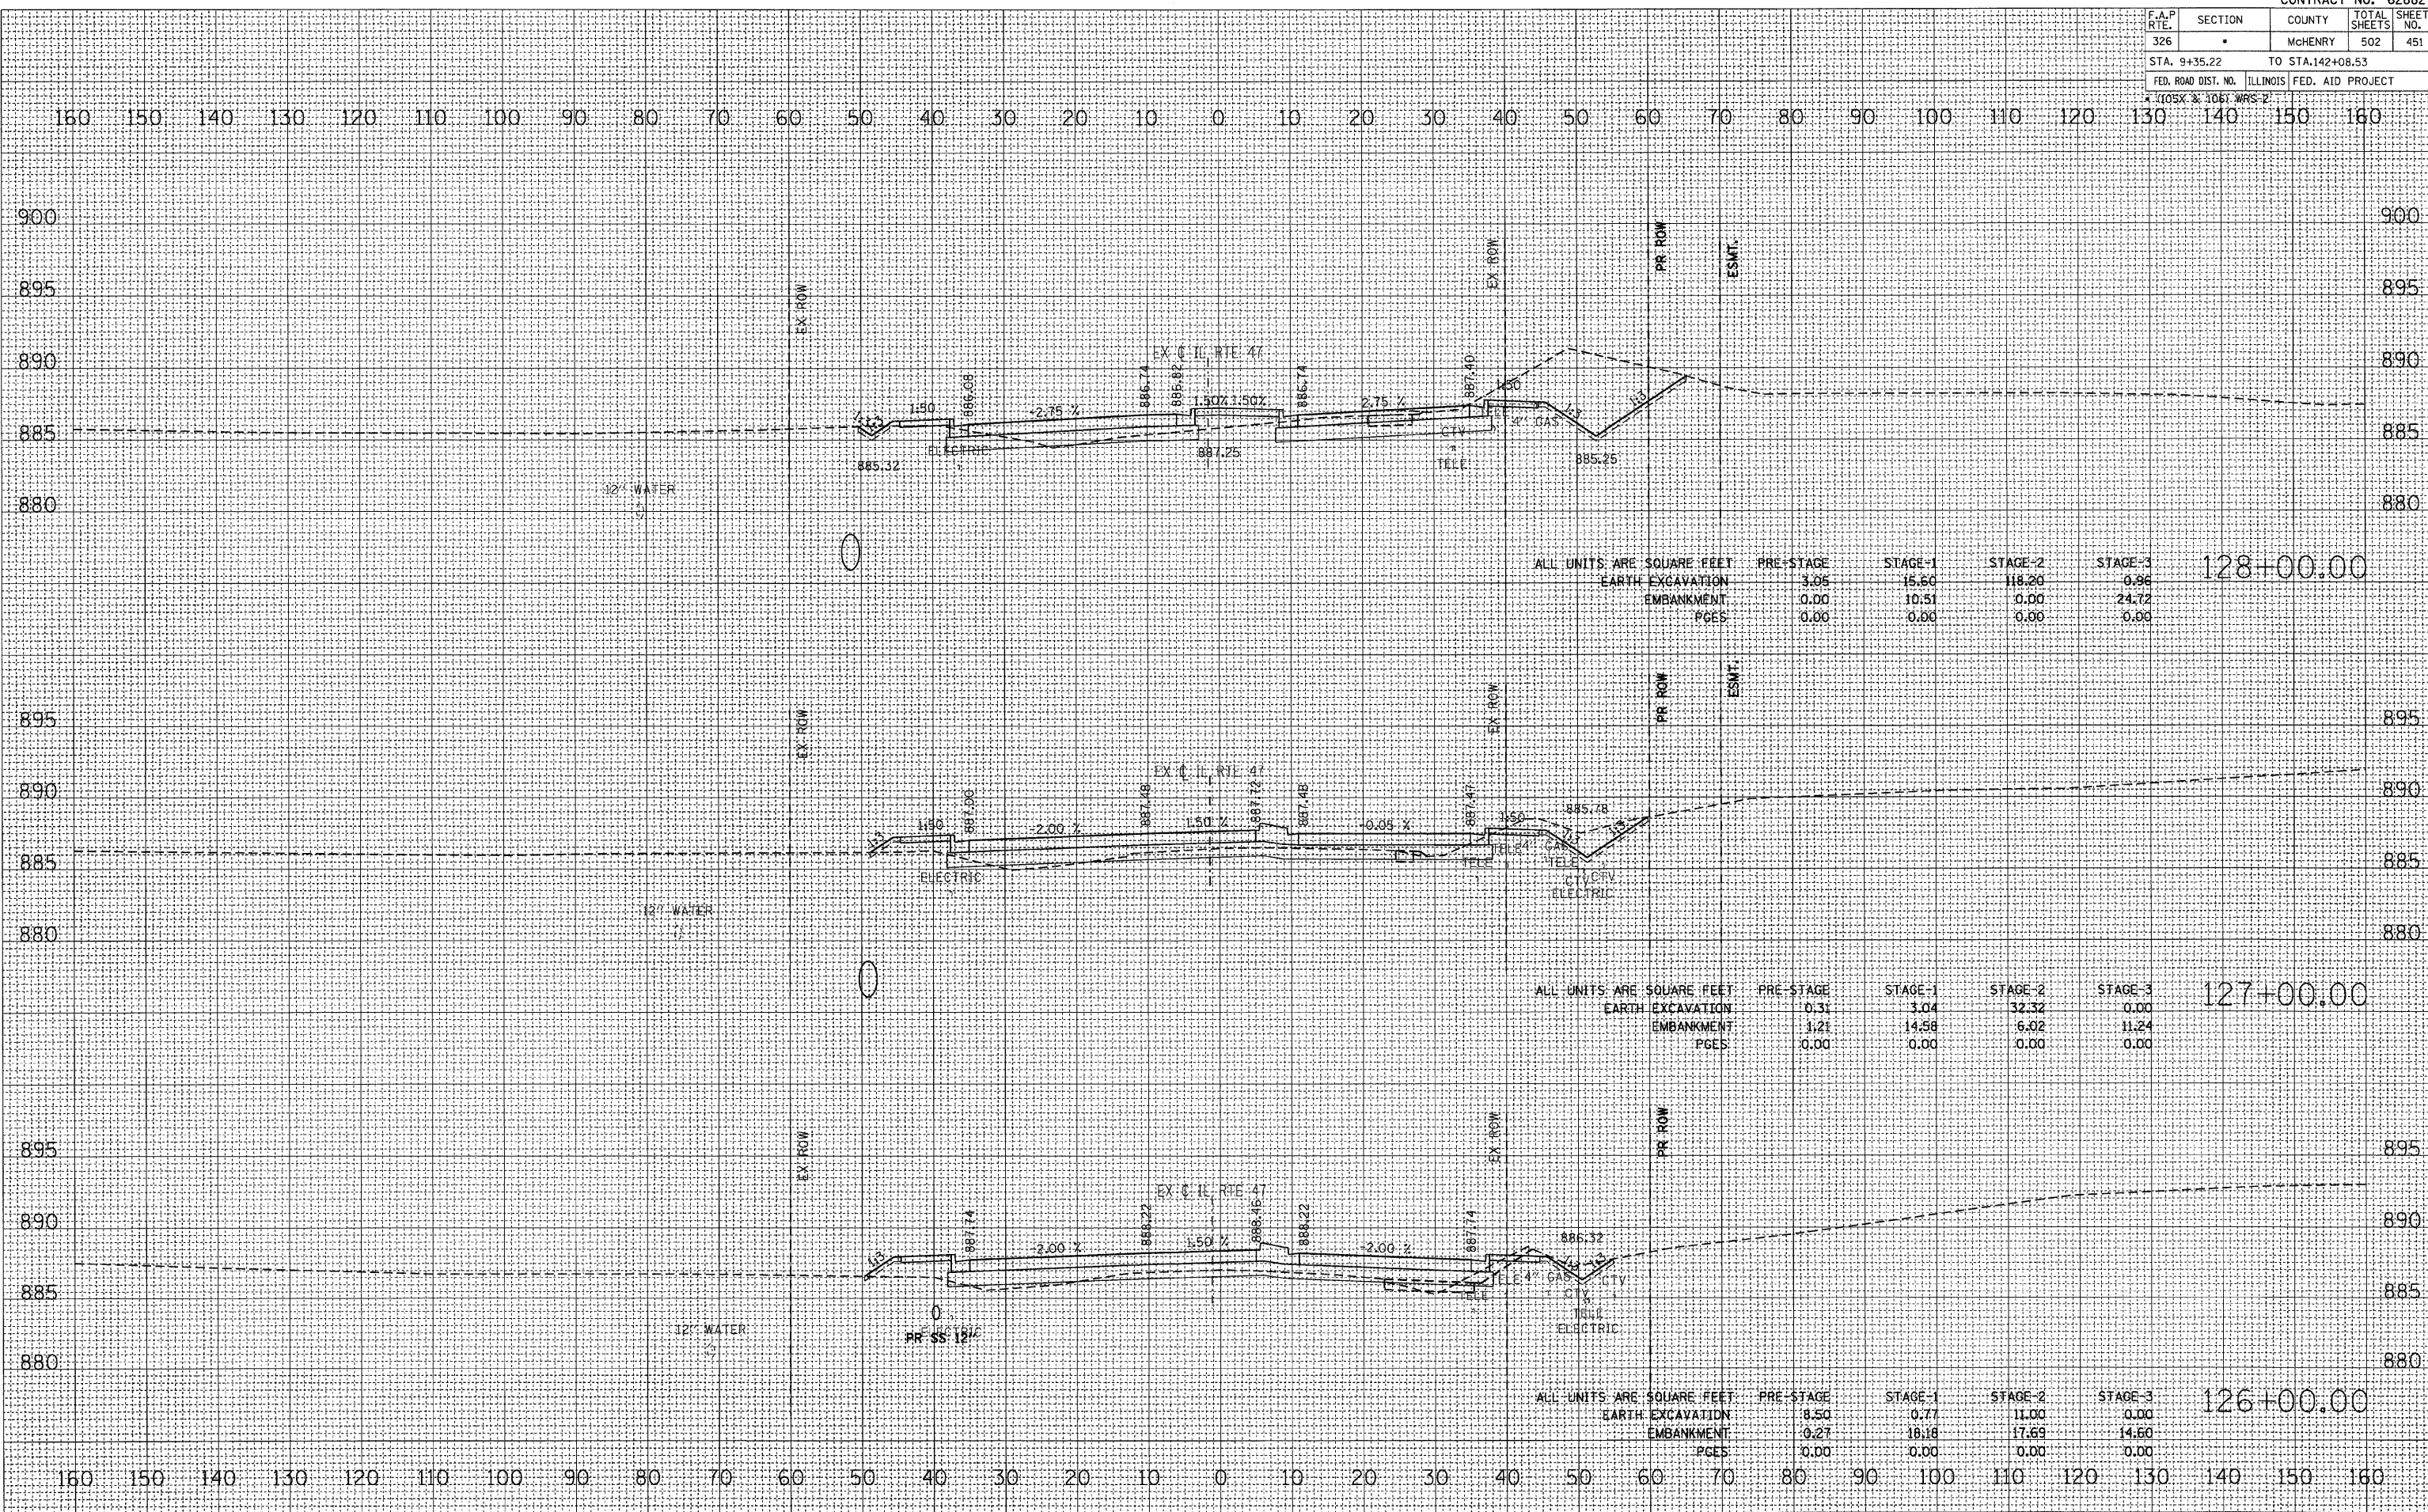

ALL UNITS ARE SQUARE FEET

	PRE-STAGE	STAGE-1	STAGE-2	STAGE-3
EARTH EXCAVATION	3.05	15.60	118.20	0.96
EMBANKMENT	0.00	10.51	0.00	24.72
PGES	0.00	0.00	0.00	0.00

128+00.00

ALL UNITS ARE SQUARE FEET

	PRE-STAGE	STAGE-1	STAGE-2	STAGE-3
EARTH EXCAVATION	0.31	3.04	32.32	0.00
EMBANKMENT	1.21	14.58	6.02	11.24
PGES	0.00	0.00	0.00	0.00

127+00.00

ALL UNITS ARE SQUARE FEET

	PRE-STAGE	STAGE-1	STAGE-2	STAGE-3
EARTH EXCAVATION	8.50	0.77	11.00	0.00
EMBANKMENT	0.27	18.18	17.69	14.60
PGES	0.00	0.00	0.00	0.00

126+00.00