


F.A.P. RTE.	SECTION	COUNTY	TOTAL SHEETS	SHEET NO.
326	.	McHENRY	502	454
STA. 9+35.22		TO STA. 142+08.53		
FED. ROAD DIST. NO.	ILLINOIS	FED. AID PROJECT		

DATE	BY
DATE	BY
DATE	BY
DATE	BY
DATE	BY

DATE	BY
DATE	BY
DATE	BY
DATE	BY
DATE	BY

PLOT DATE = Thursday, August 06, 2009
 FILE NAME = S:\11-CADD\01-1111\326-454.dwg
 PLOT SCALE = 1/8"=1'-0"
 USER NAME = 3619

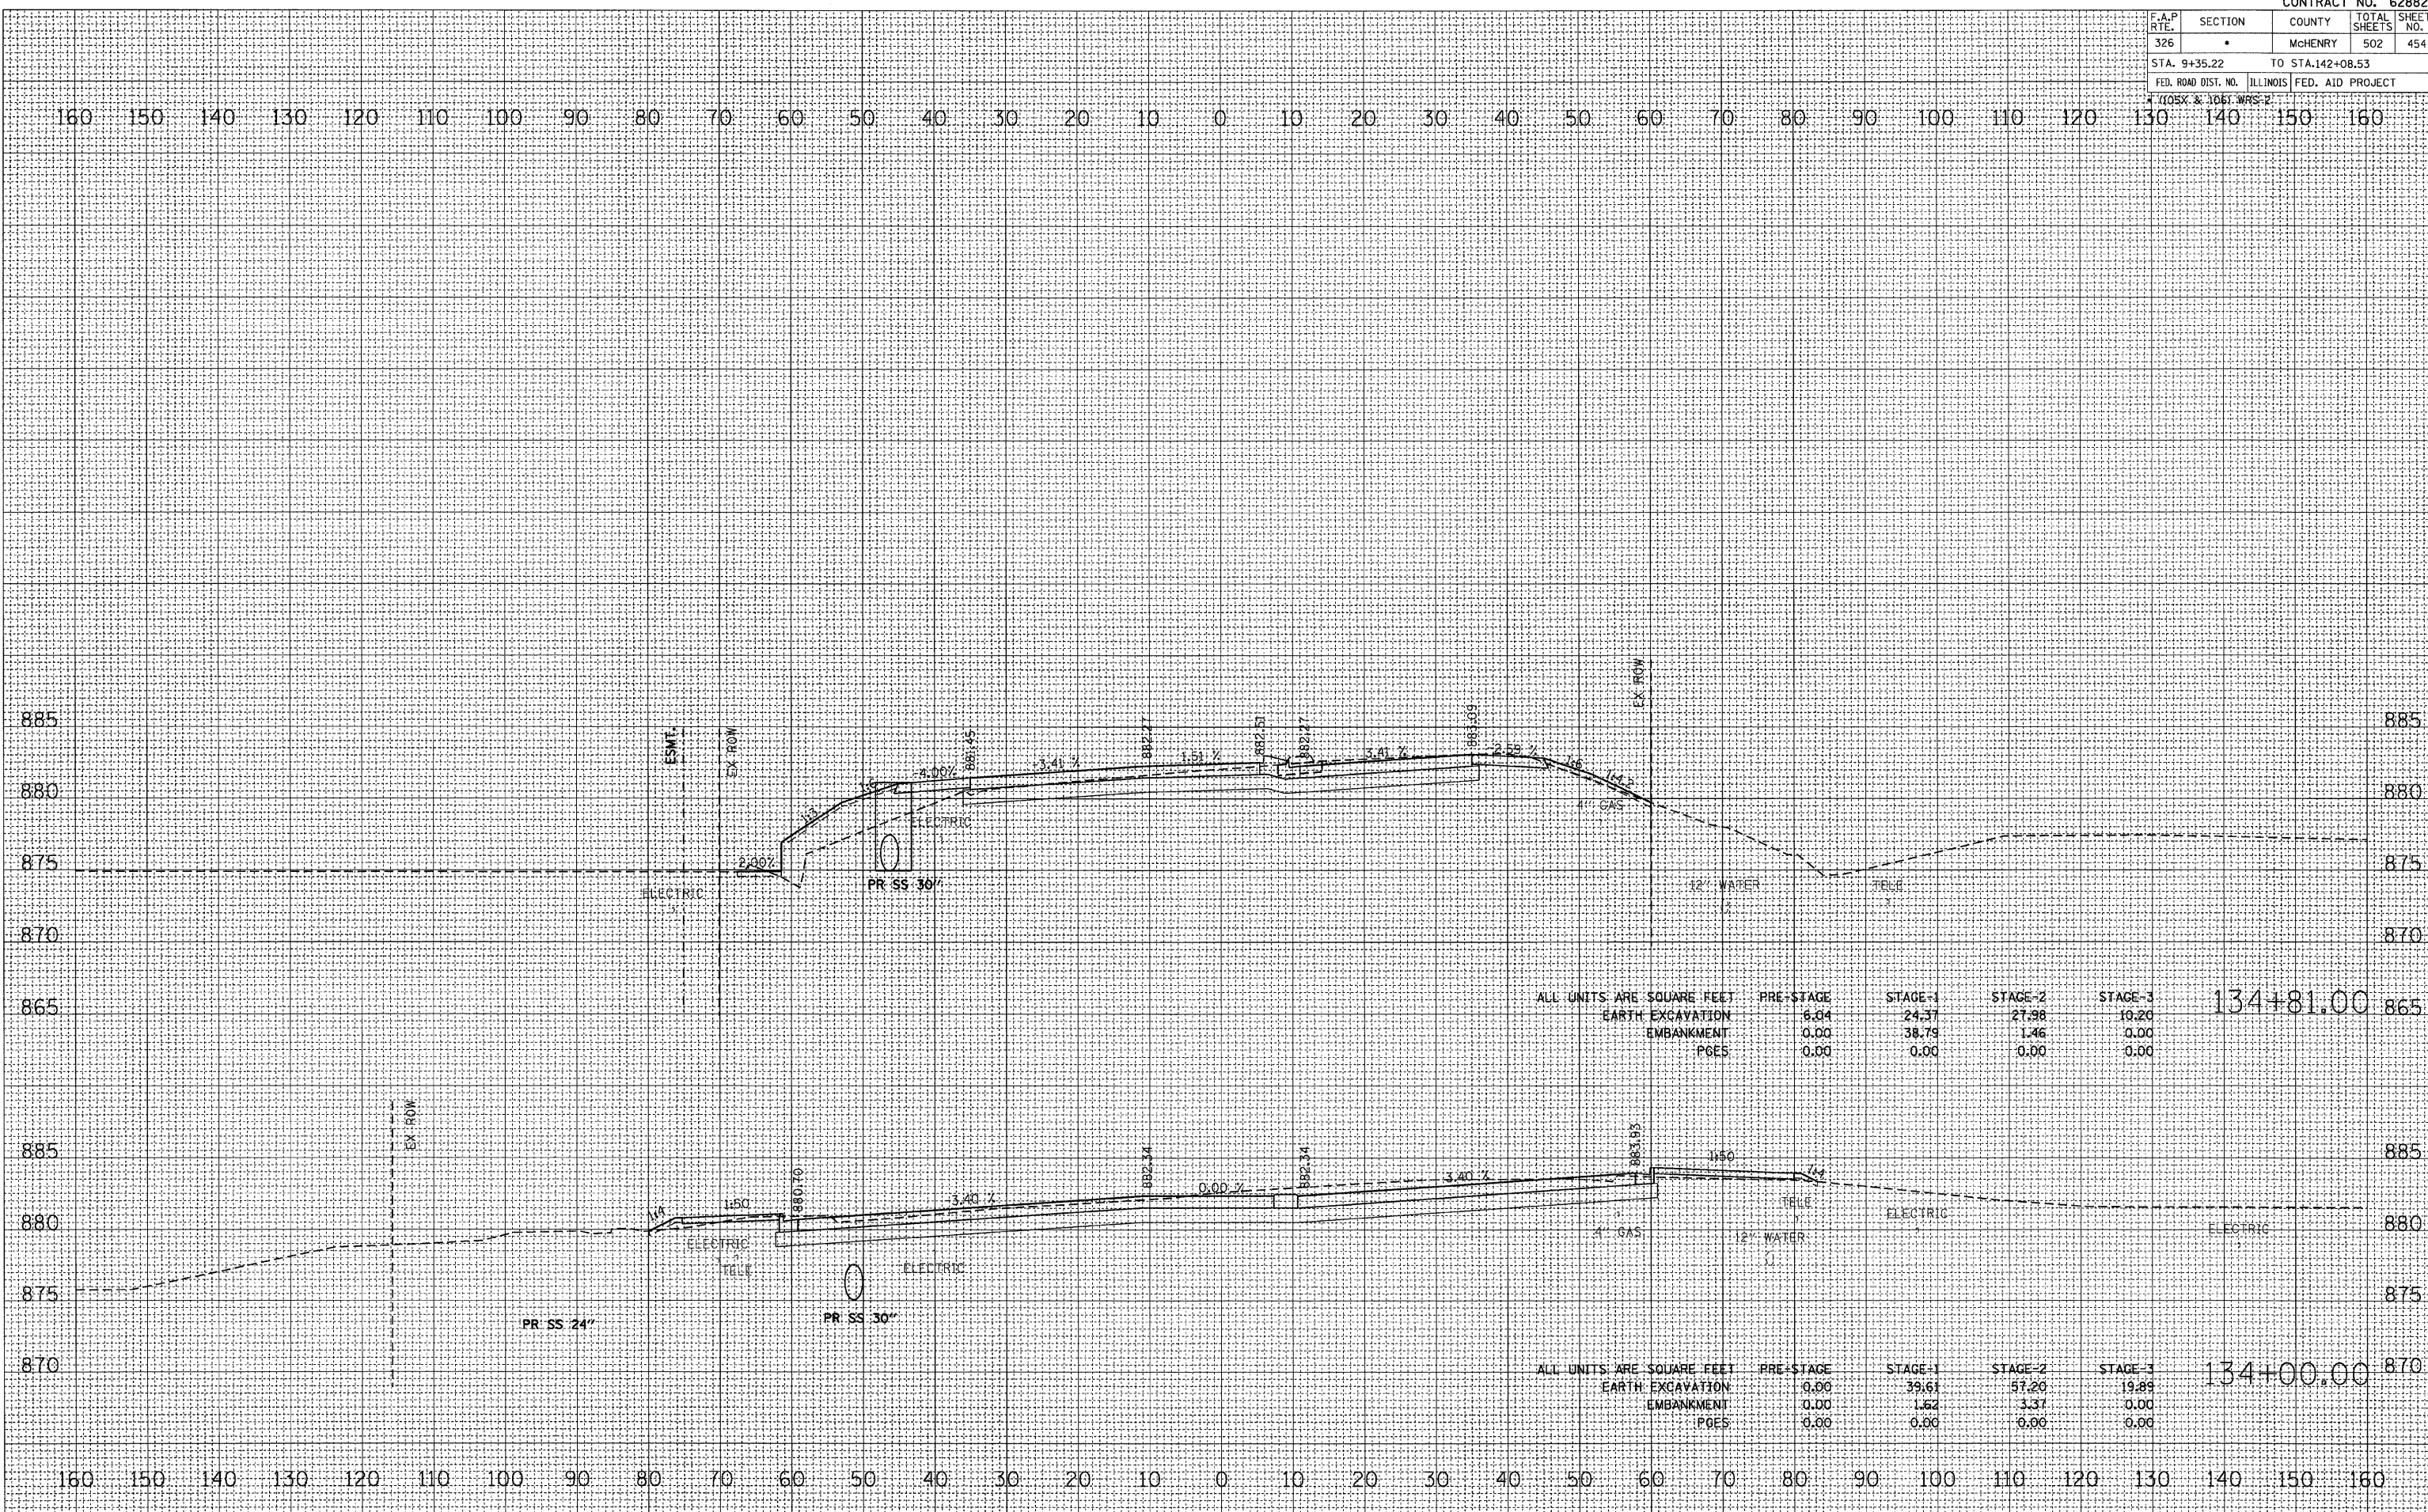

ALL UNITS ARE SQUARE FEET	PRE-STAGE	STAGE-1	STAGE-2	STAGE-3	STATION
EARTH EXCAVATION	6.04	24.37	27.98	10.20	134+81.00
EMBANKMENT	0.00	38.79	1.46	0.00	
PGES	0.00	0.00	0.00	0.00	

ALL UNITS ARE SQUARE FEET	PRE-STAGE	STAGE-1	STAGE-2	STAGE-3	STATION
EARTH EXCAVATION	0.00	39.61	57.20	19.89	134+00.00
EMBANKMENT	0.00	1.62	3.37	0.00	
PGES	0.00	0.00	0.00	0.00	